



Existing Front (North West) Elevation Scale 1:100

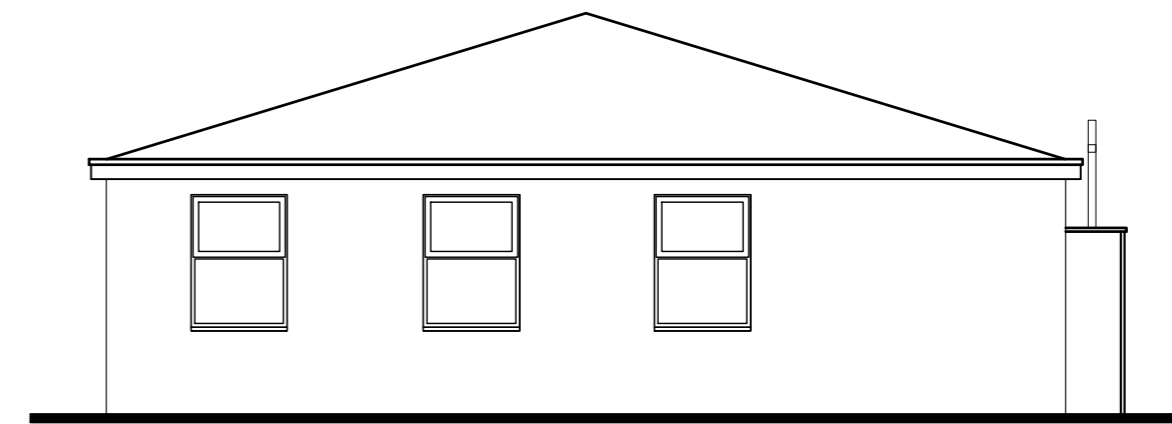


Existing Side (North East) Elevation

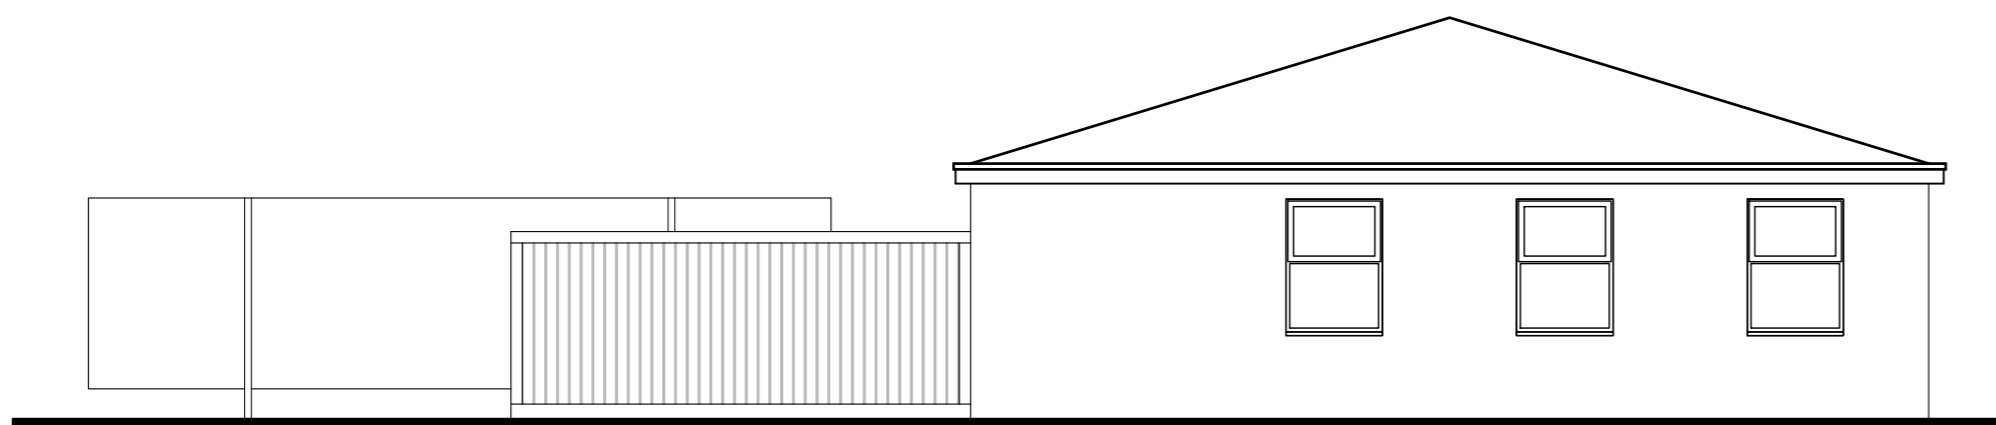

Existing Rear (South East) Elevation



Existing Side (South West) Elevation

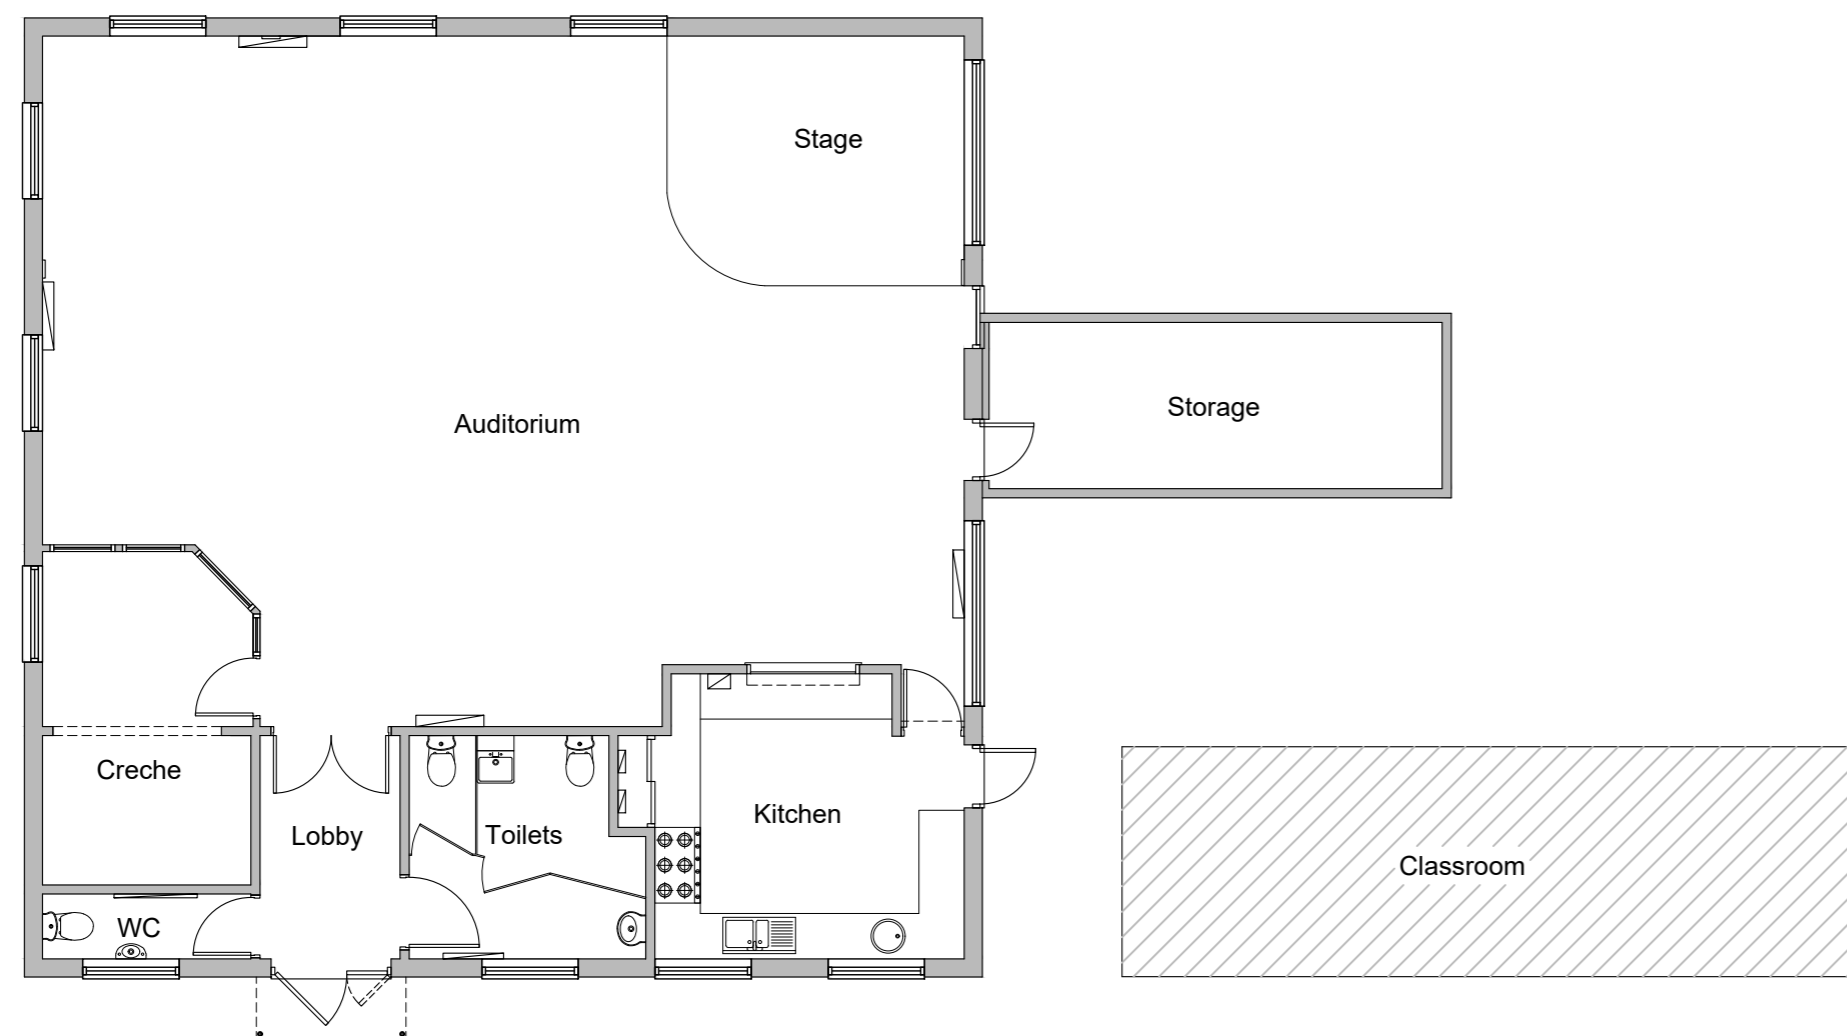

Existing Plan Scale 1:100



Site Location Plan Scale 1:1250

0m 20m 50m 75m 100m 125m



Scale 1:1250



0m 2m 4m 6m 8m 10m



Scale 1:100

COPPERBEECH architecture Hello@copperbeech.org.uk 07749 604533 / 07749 604534	TITLE:	Proposed Extension to the Existing Church Building The Hope Centre, Guillemot Lane, Wellingborough		
	DETAIL:	Existing Plans and Elevations		
SCALE:	1:100	SHEET:	A2	24-0102-01
DRAWN:	ARH	CHECKED:	AMJ	
DATE:	January 2024	ISSUE:	PRELIMINARY	