




Front Elevation
1:50




Side Elevation
1:50



Rear Elevation
1:50

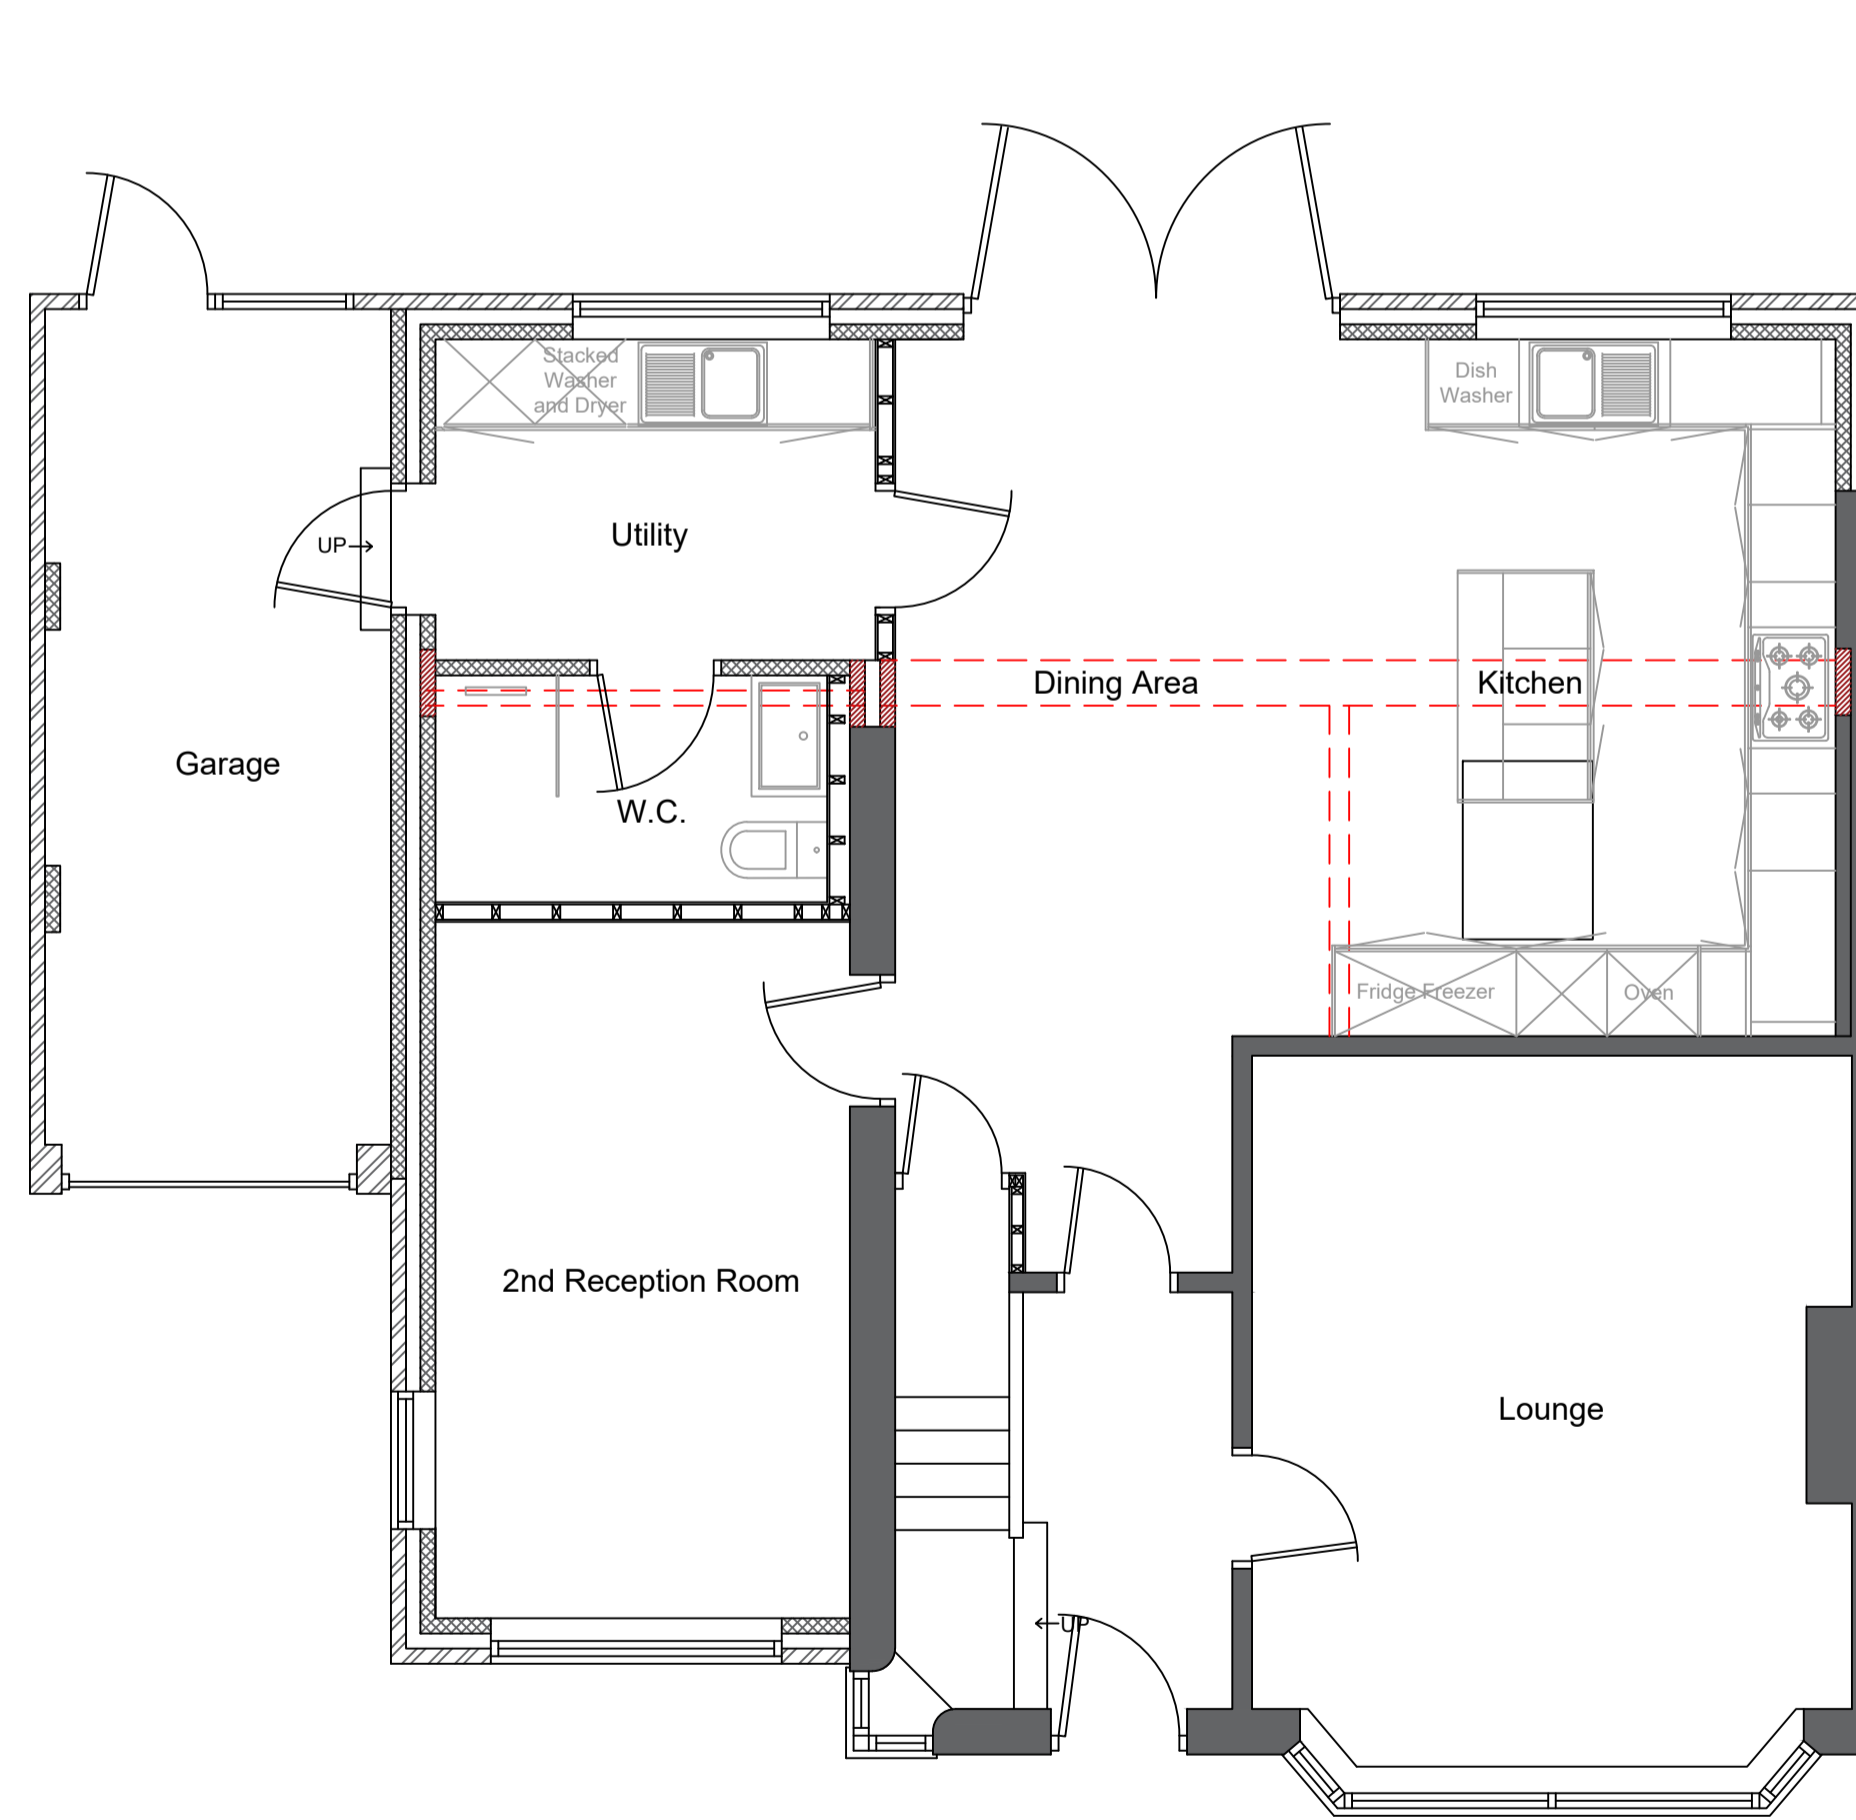

Ground Floor Plan
1:50

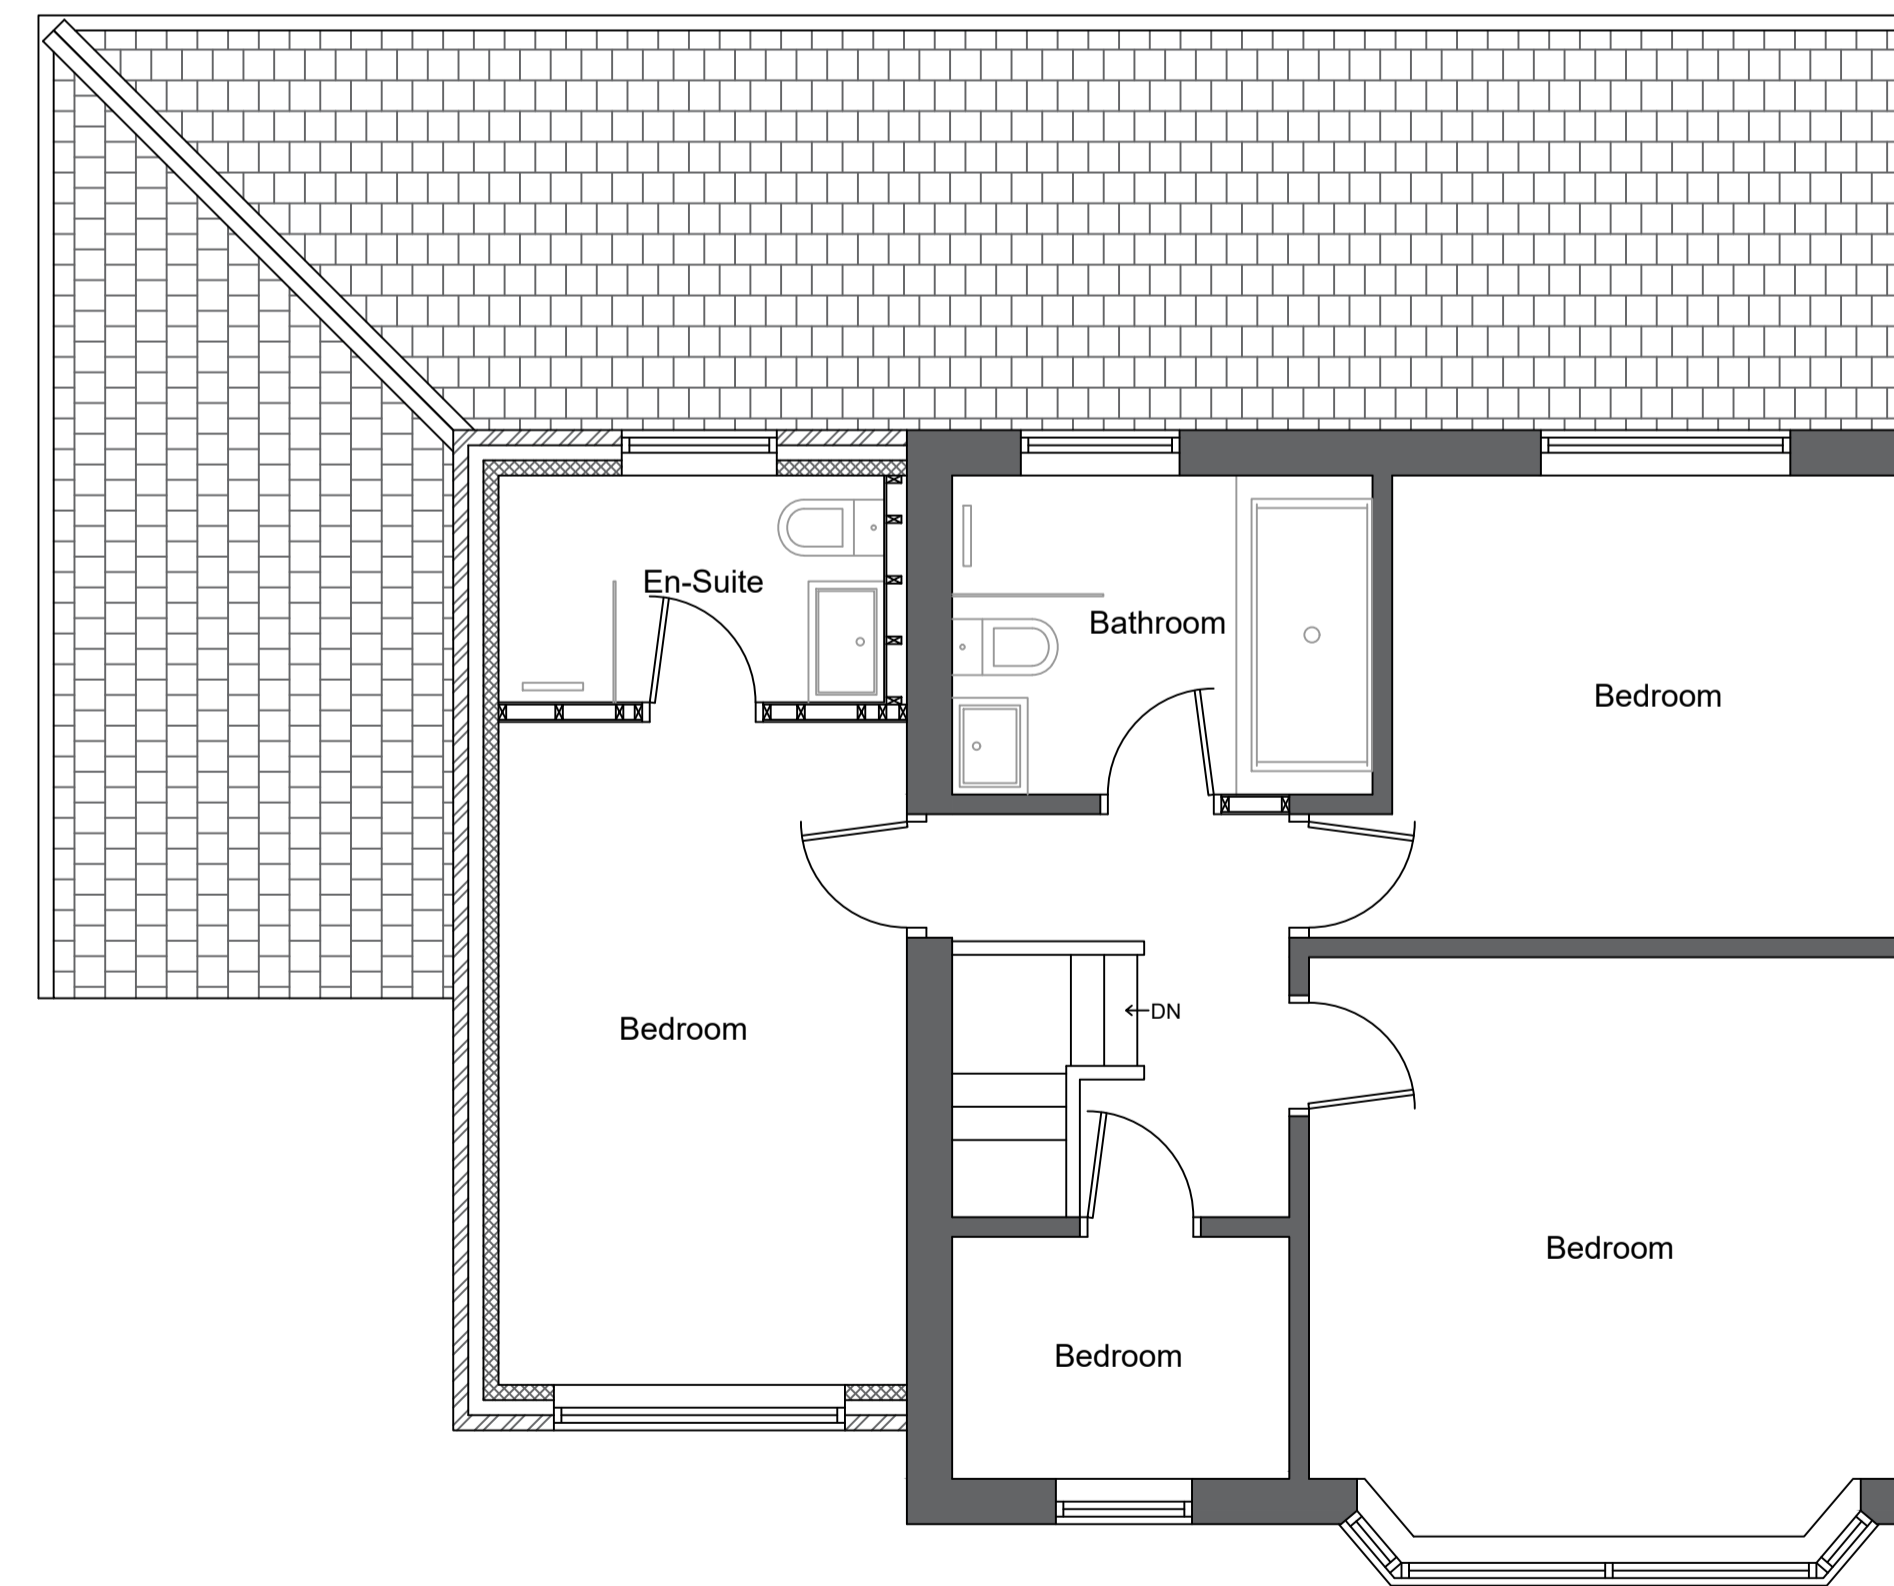

1st Floor Plan
1:50