


Location Plan

Site Address: Tesco Express, 62-64, Queensway, London, W2 3RL

Date Produced: 16-Apr-2024

Scale: 1:1250 @A4

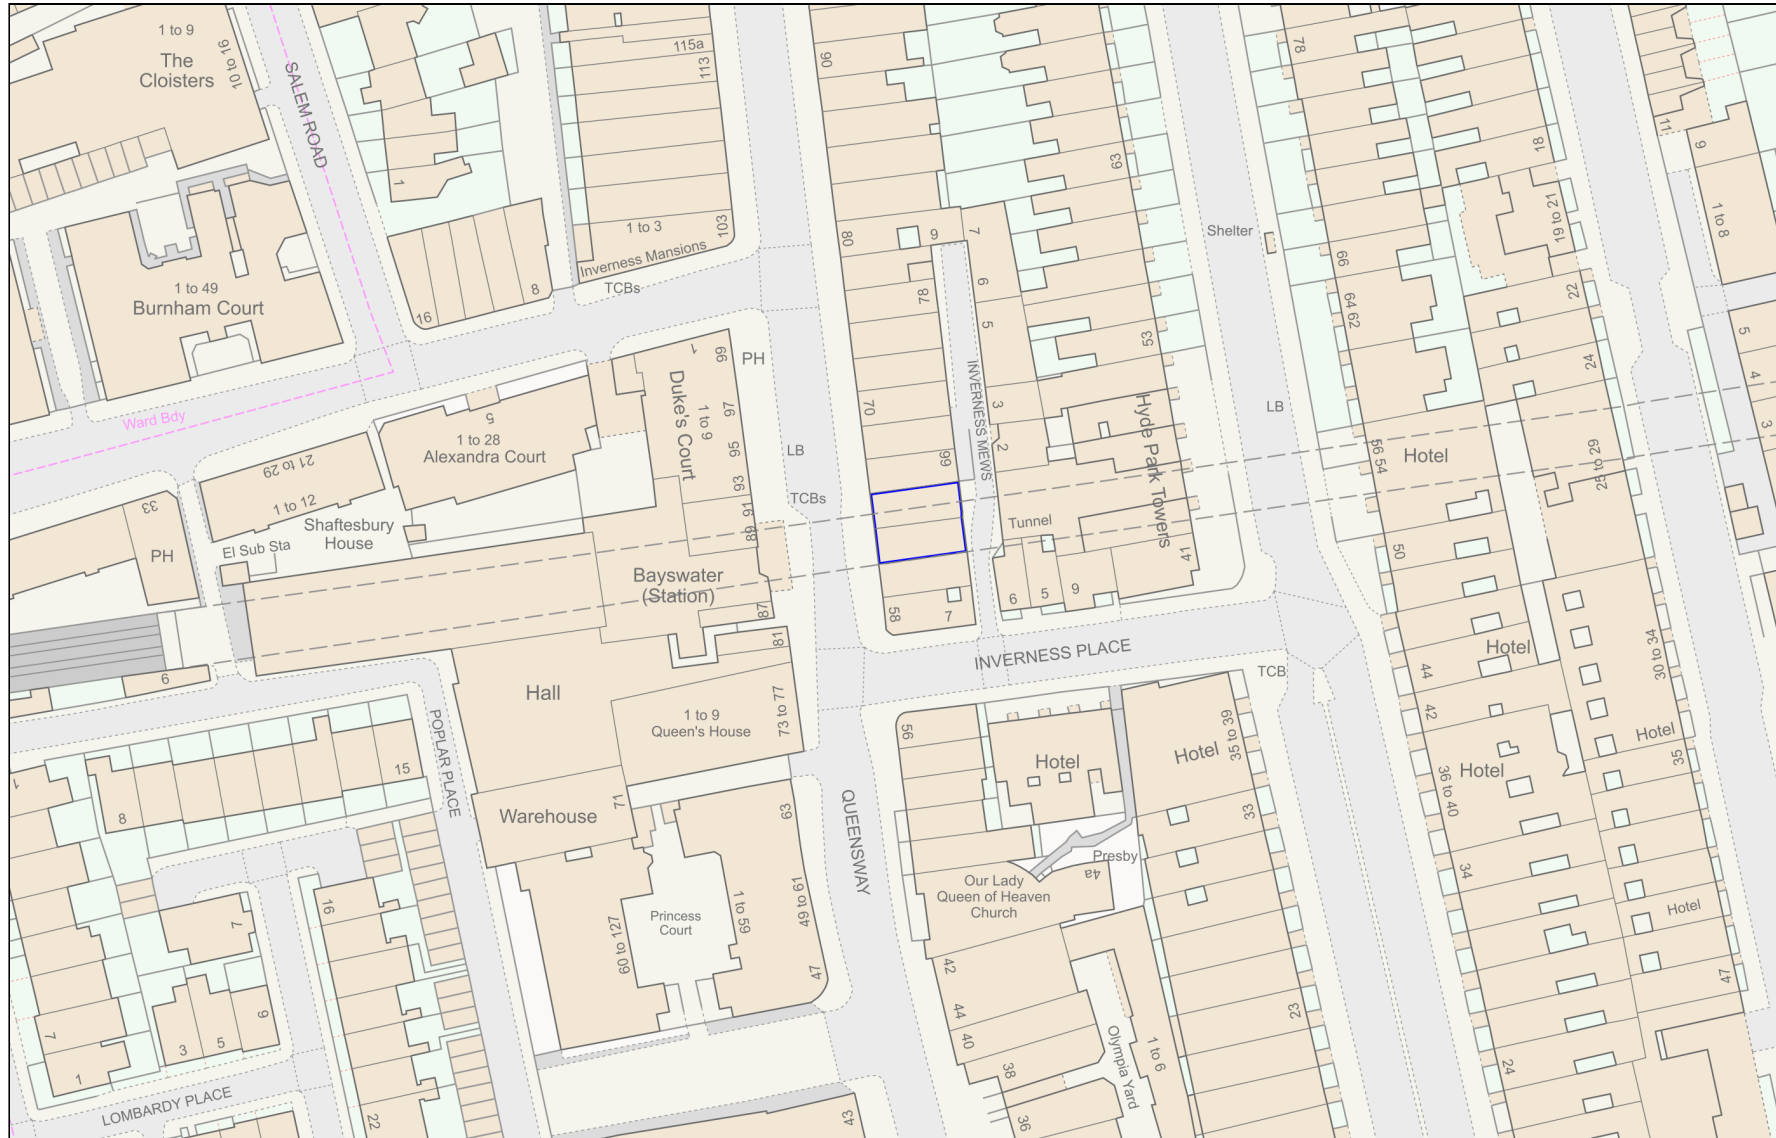

Planning Portal Reference: PP-12841760v2

