


0.0 2.0 4.0 6.0 8.0 10.0 20.0


Scale of Metres 1:200 @ A2

0.0 1.0 2.0 3.0 4.0 5.0 10.0


Scale of Metres 1:100 @ A2

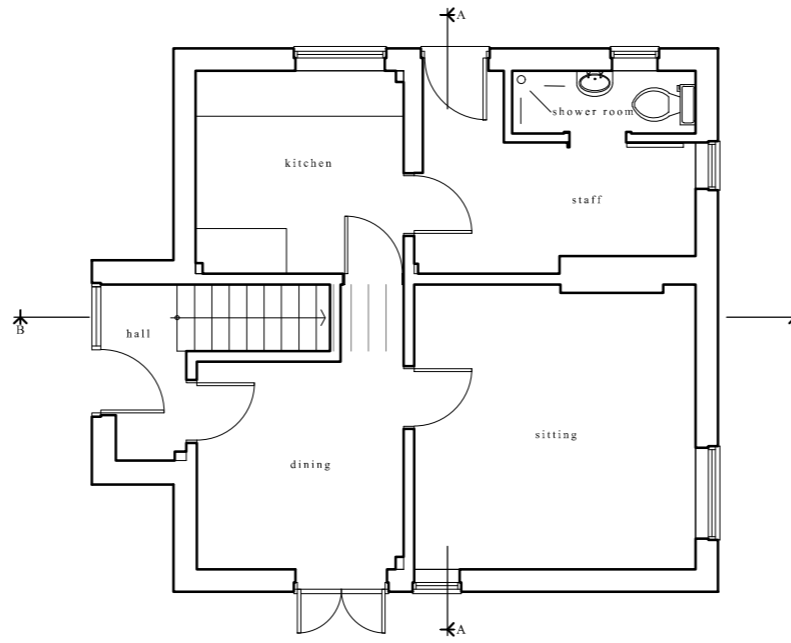

GROUND FLOOR PLAN AS EXISTING

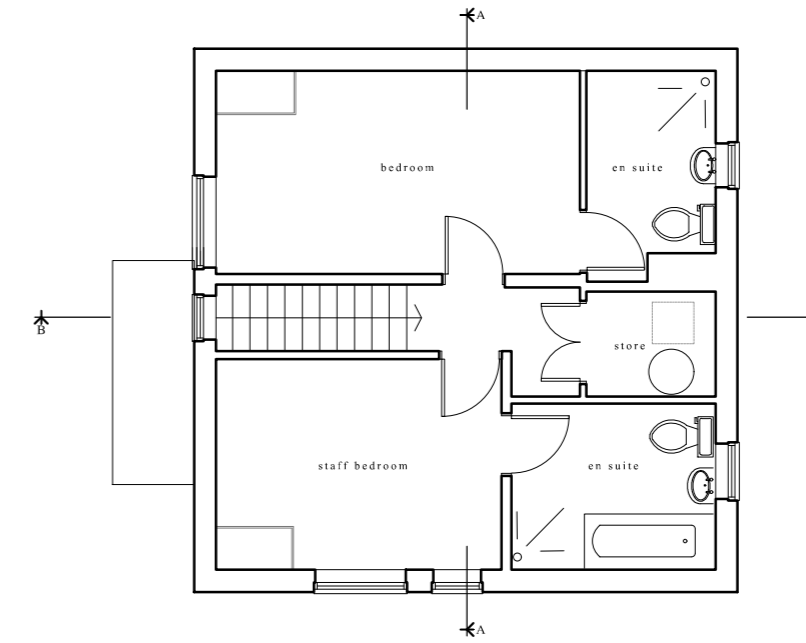

FIRST FLOOR PLAN AS EXISTING

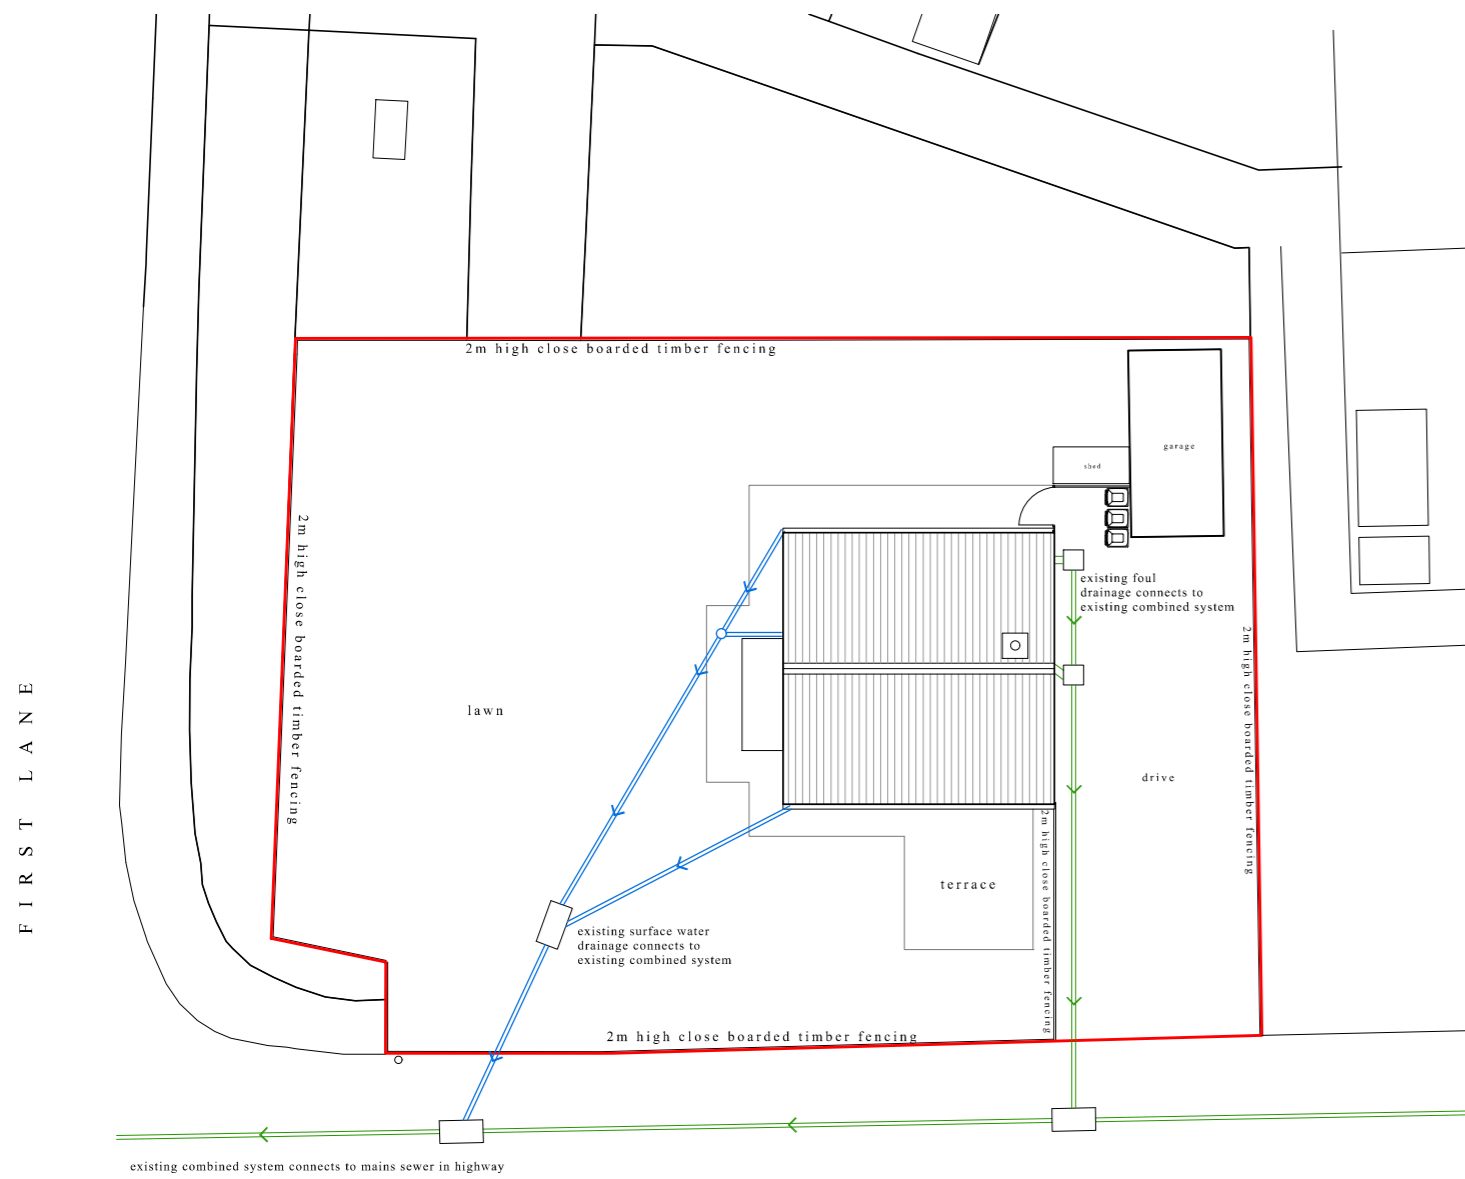


SITE / ROOF PLAN AS EXISTING 1:200




SOUTH ELEVATION AS EXISTING



WEST ELEVATION AS EXISTING

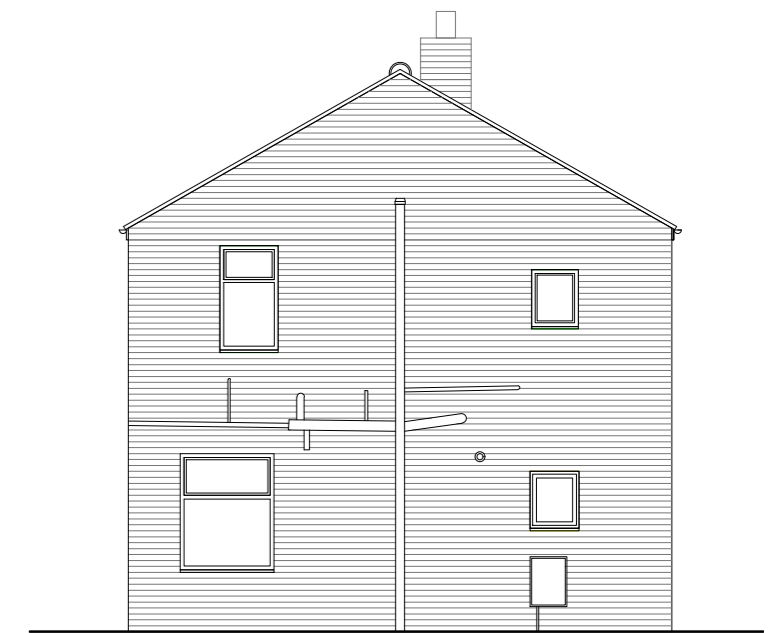


EAST ELEVATION AS EXISTING

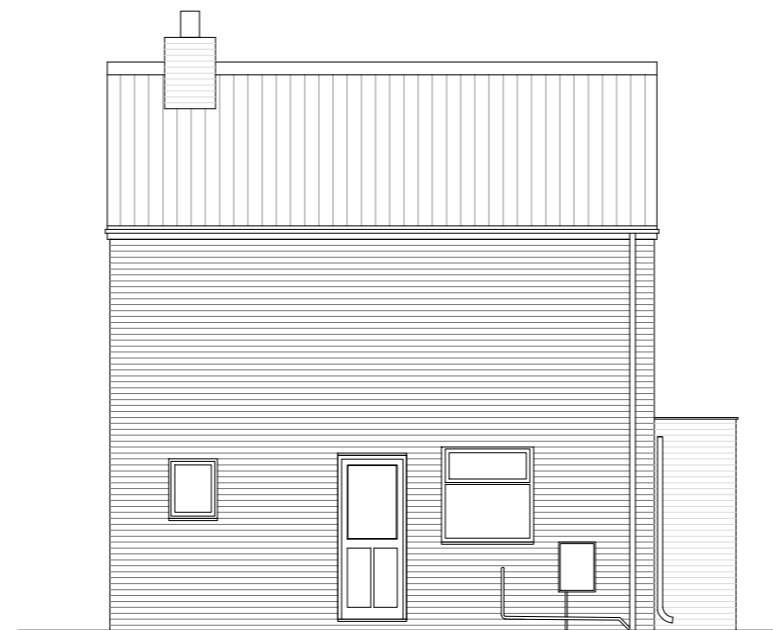

NORTH ELEVATION AS EXISTING



SECTION A:A AS EXISTING

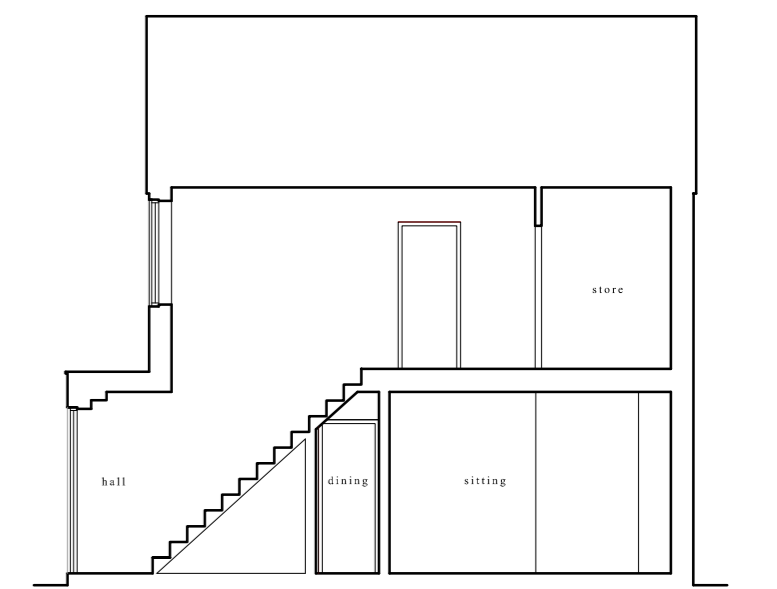

SECTION B:B AS EXISTING