

Natural Grey Corrugated  
Fibre Cement Sheet


Black uPVC Gutters and  
Downpipes



Galvanised Steel Roller  
Shutter Doors

Natural Grey Concrete  
Panels


**NORTHERN ELEVATION**

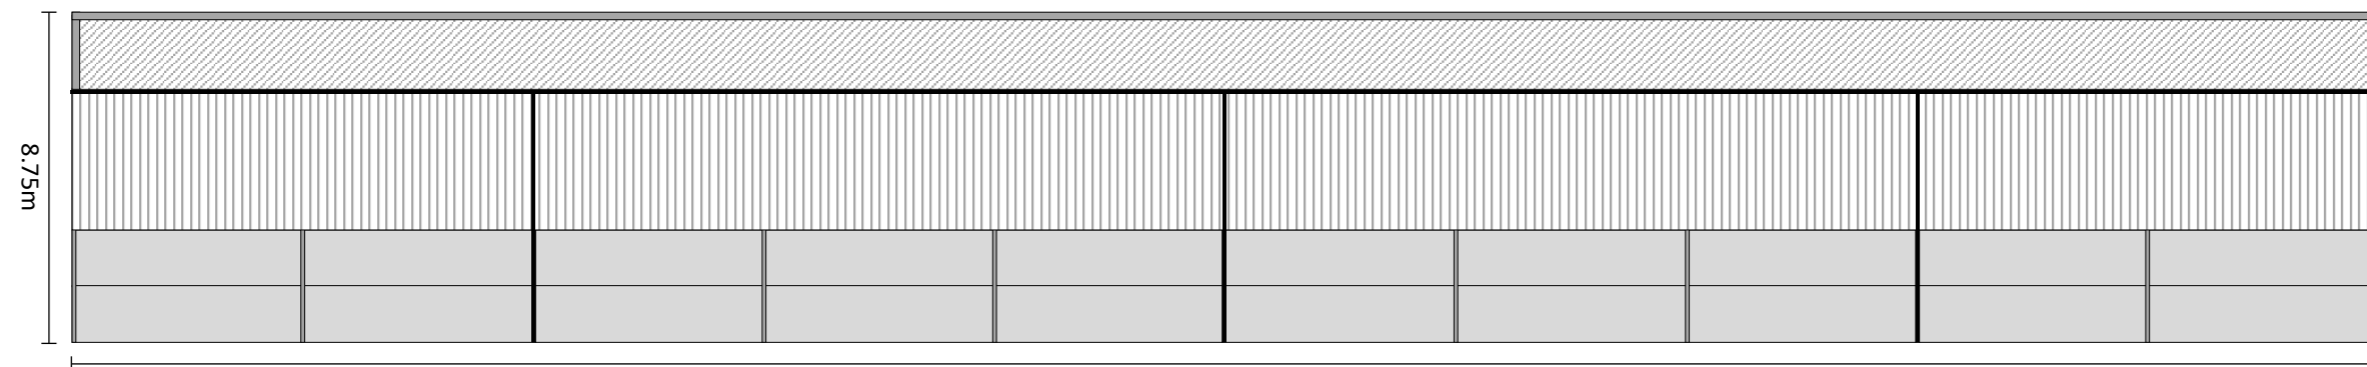

8.75m

60.96m

**SOUTHERN ELEVATION**

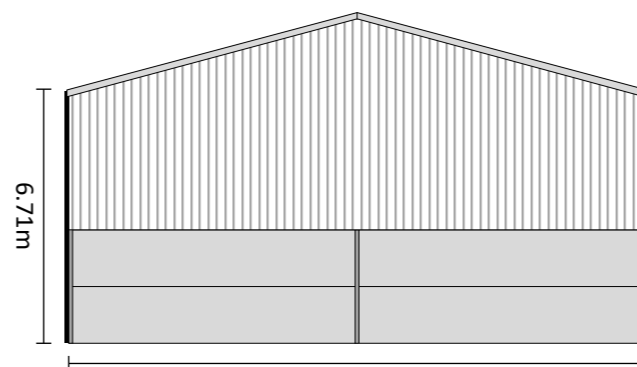

6.71m

15.24m

**EASTERN AND WESTERN ELEVATIONS  
THE SAME**



0m 1m 2m 3m 4m 5m  
Scale: 1:200 @ A3

**Title: Proposed Grain Store**

Client: D Ashton & Son

Address: Ivy House Farm, Holme Road, Spaldington, East Riding of Yorkshire DN14 7ND

Notes: Drawn to a planning standard only.

