


Bowling Green

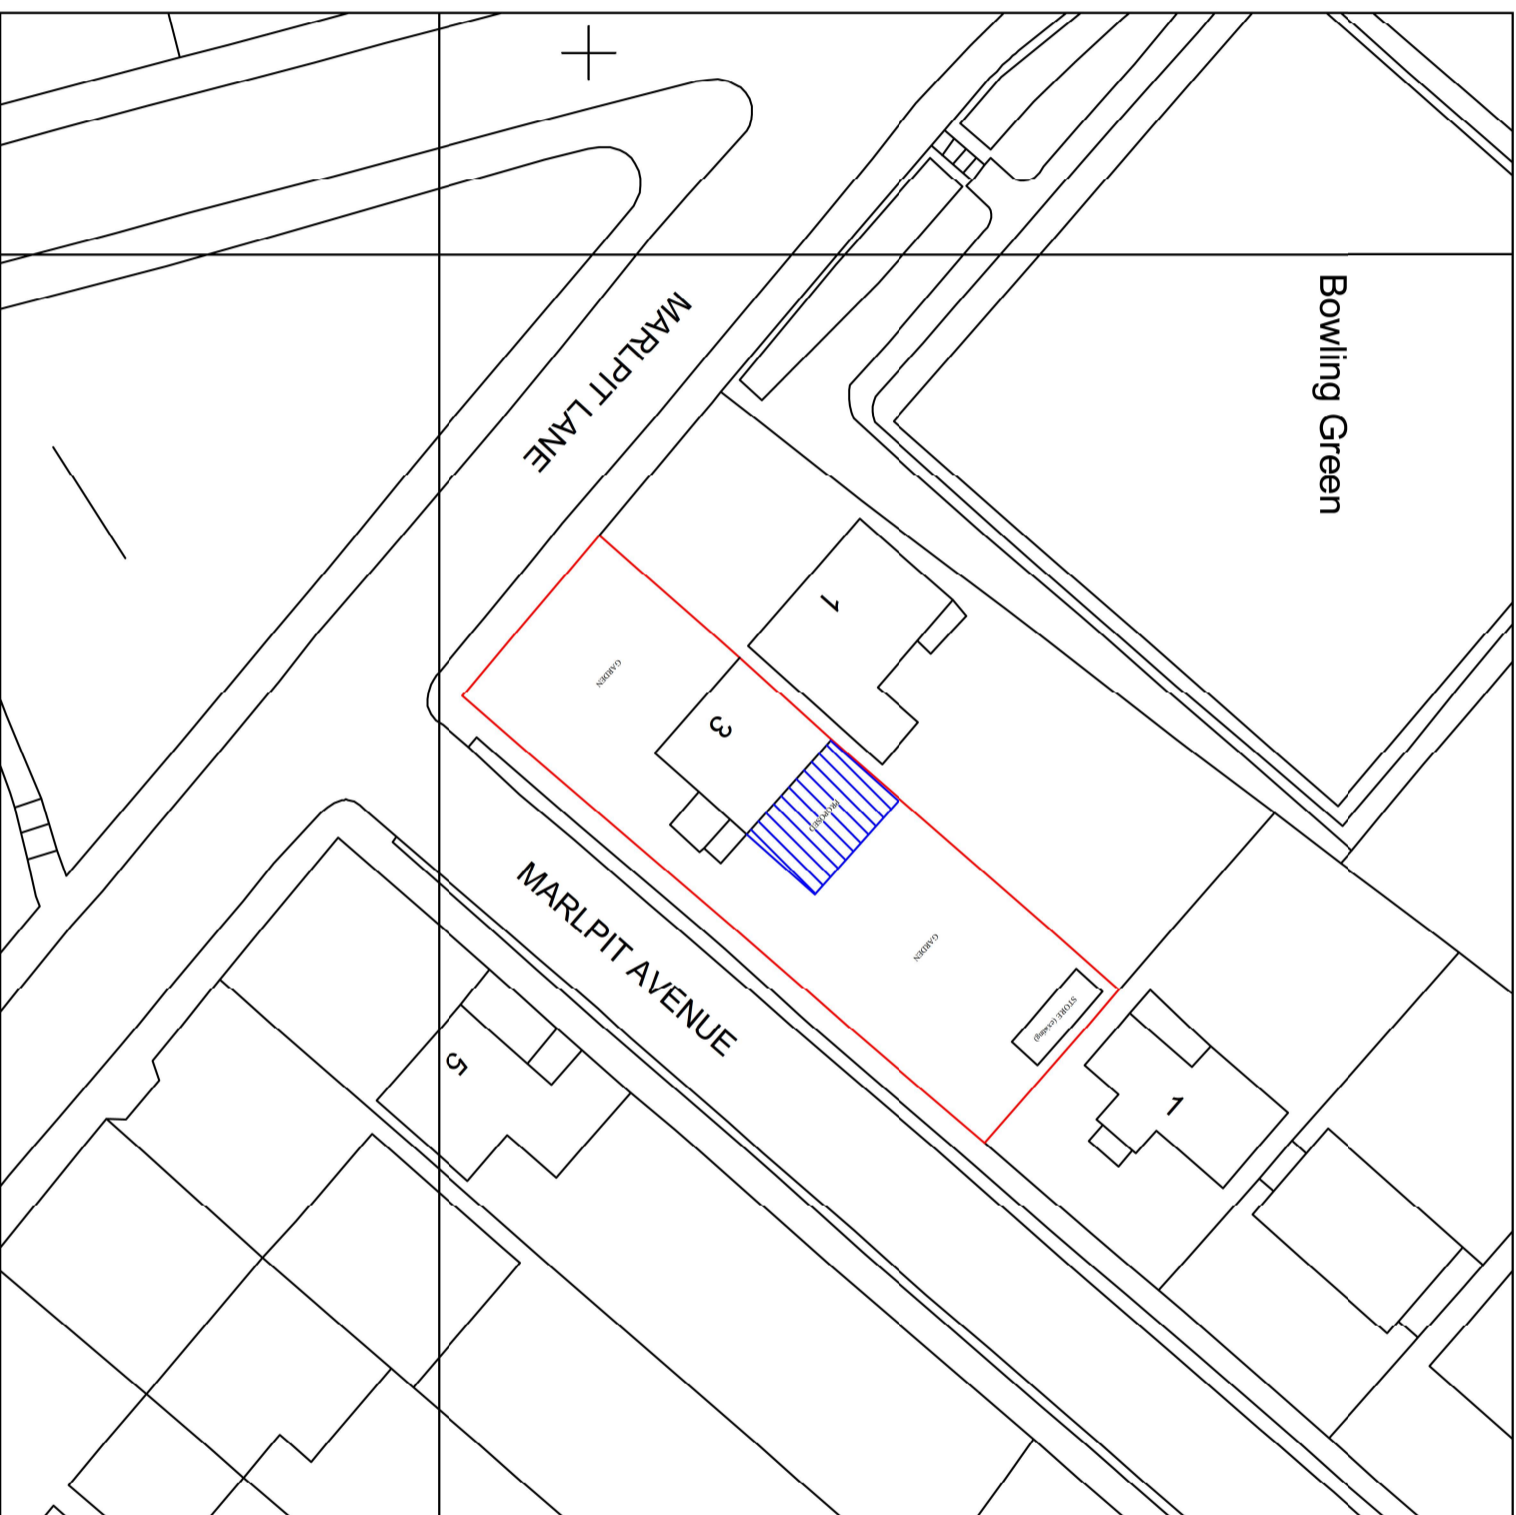

PROPOSED EXTENSION AT 3 MARLPIT LANE, COULSDON, CR5 2HE

Title: PROPOSED BLOCK PLAN

Scale: 1:500

Date: 07/04/2024

Dwg: No: TSL/03PA/ARV/04

