




Notes
 All dimensions must be checked on site and not scaled from this 1 drawing.
 This drawing remains the copyright of the architect and may not be 2 duplicated or issued without permission.
 Any discrepancies between this drawing and other documents or 3 drawings to be relayed to the architect without delay.
 This drawing is to be read in conjunction with drawing Nos.4



1 ELEVATION - FRONT
 E EXISTING 1:50 @ A1

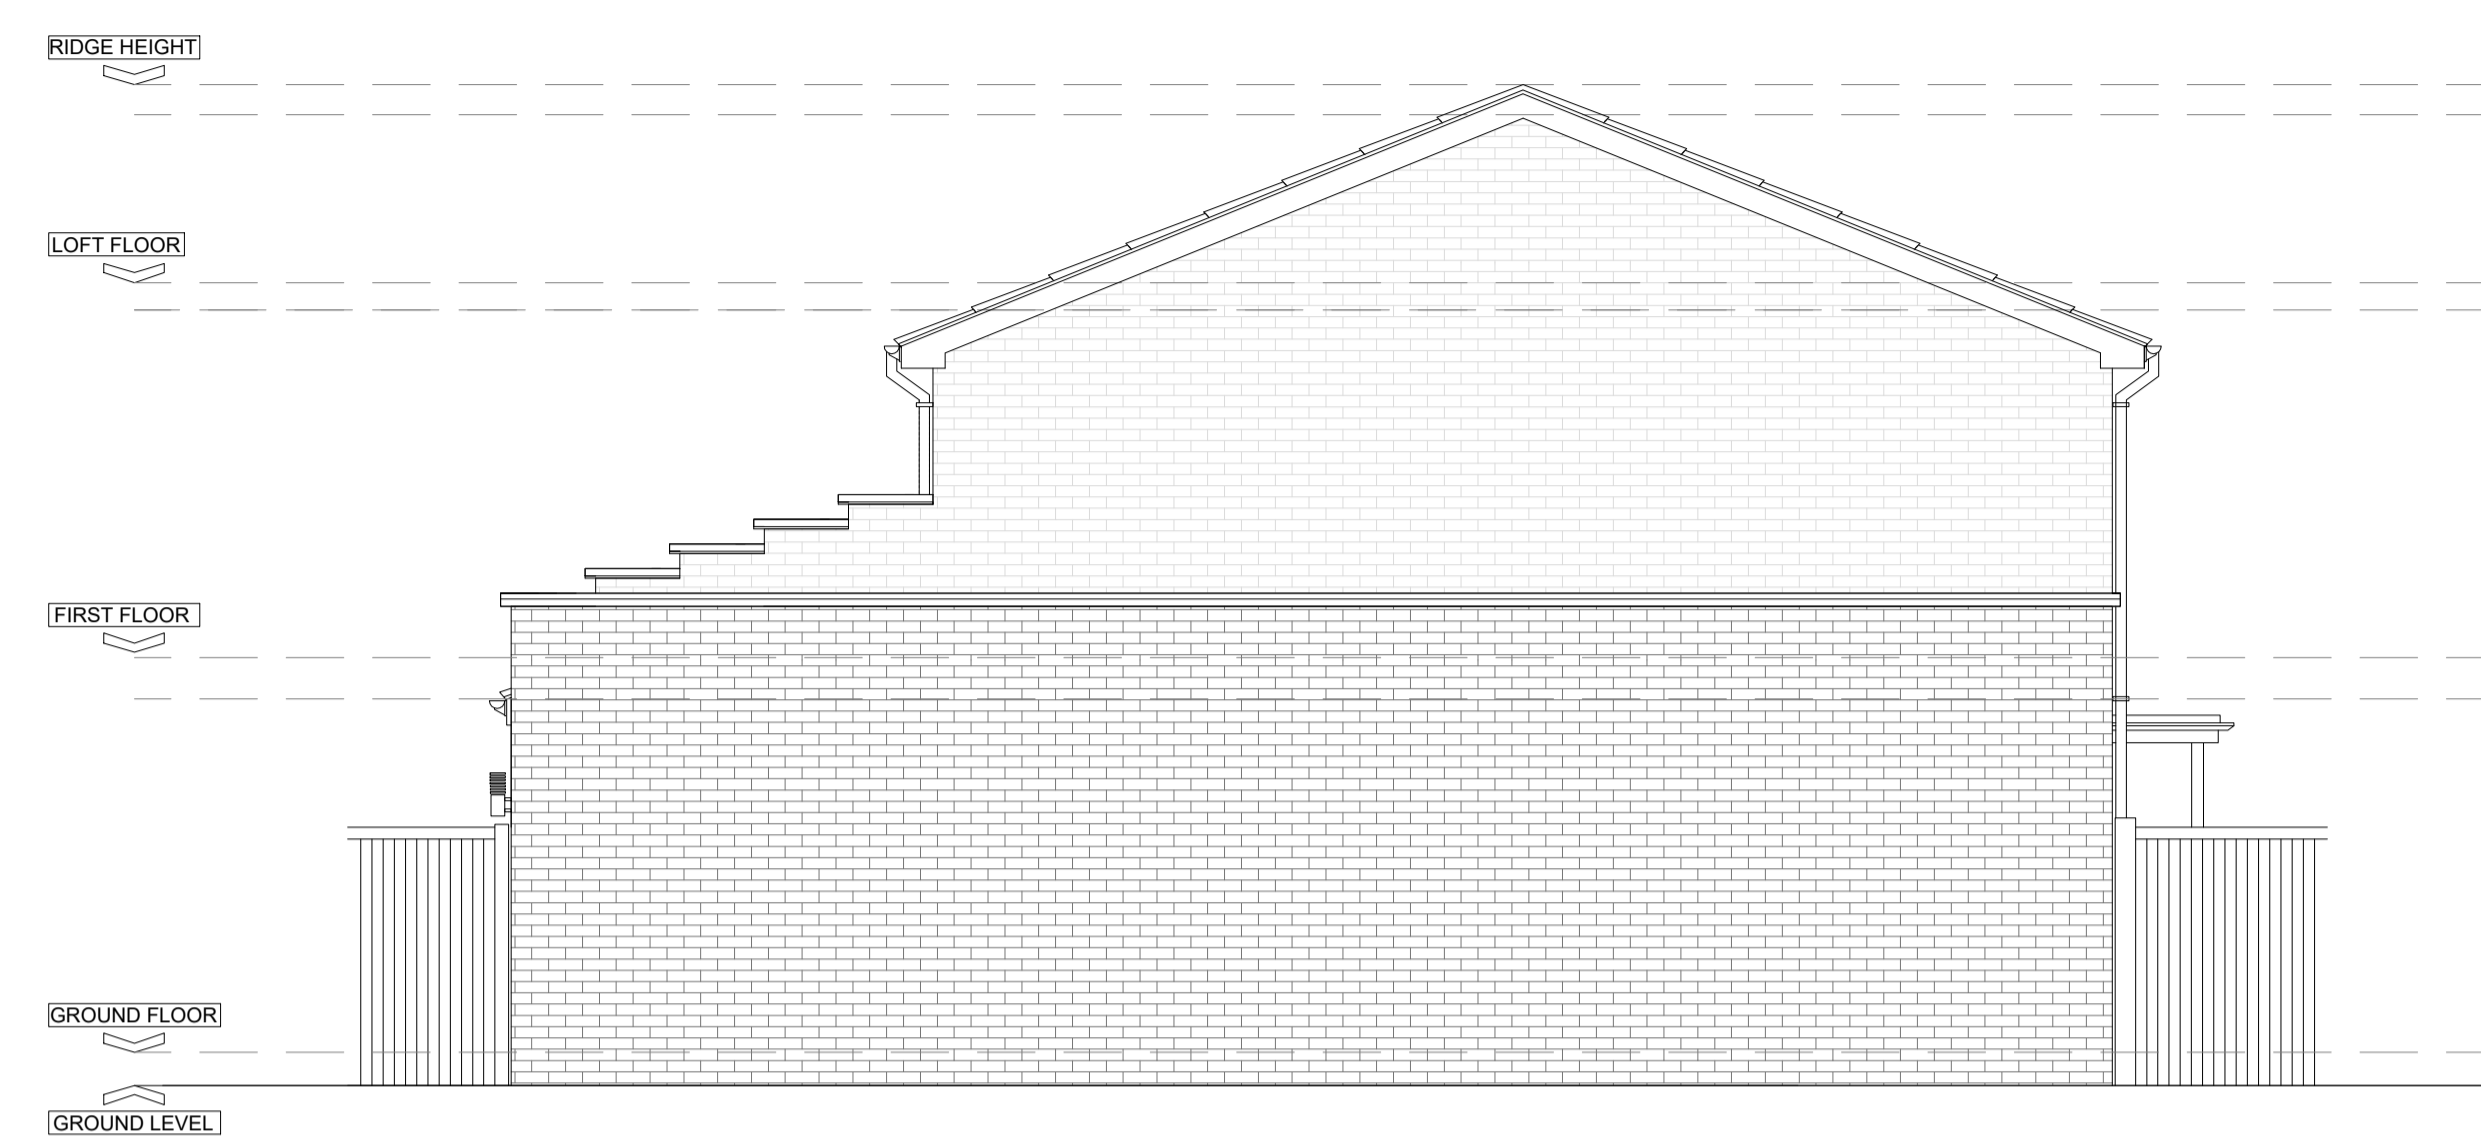

3 ELEVATION - S-E SIDE
 E EXISTING 1:50 @ A1

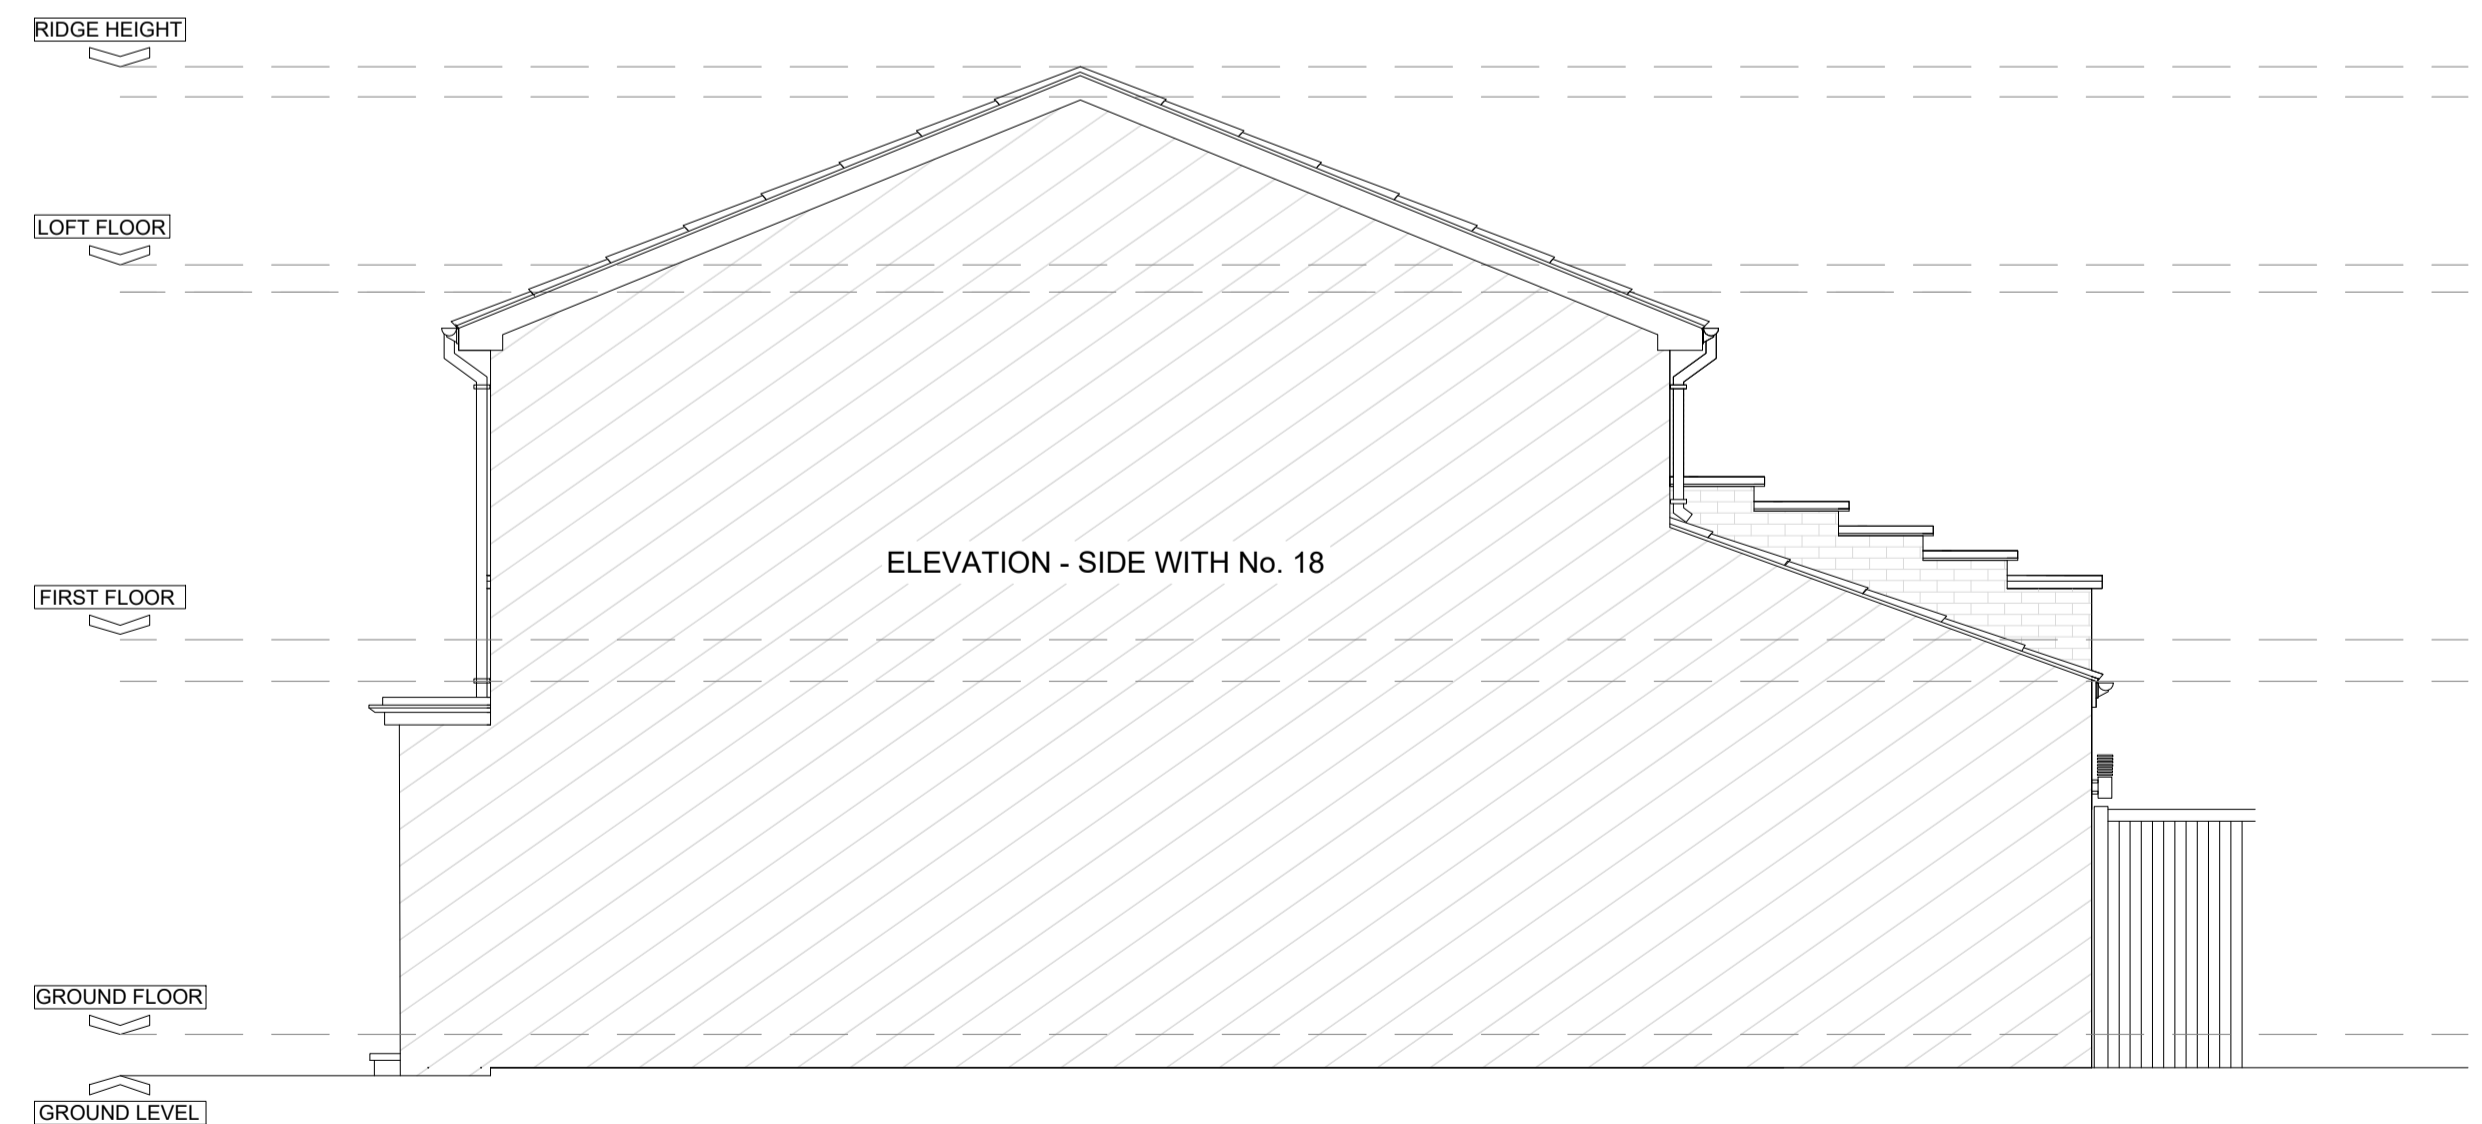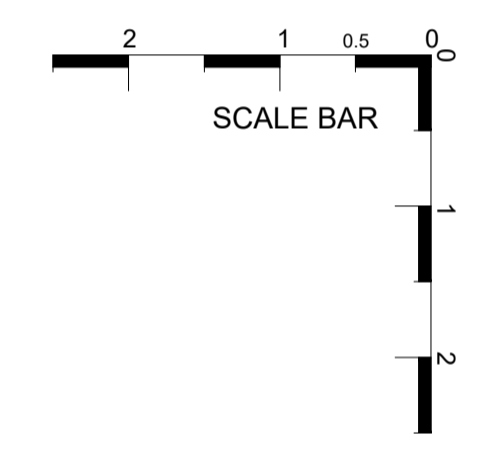

4 ELEVATION - N-W SIDE
 E EXISTING 1:50 @ A1



2 ELEVATION - REAR
 E EXISTING 1:50 @ A1

Date	Revisions

ARCHITECTURAL SERVICES

COSMIN ICHIM
 9 Farm Cottages
 Radlett
 WD7 8PQ
 Mobile: 07460295895
 E-mail: icf_cosmin@outlook.com
 Client
 Mrs Kate Atkinson
 Project Title
 20 Burfield Rd Old
 Windsor, Windsor
 SL4 2RD

Scale		Client/Project No	Rev.
1:50 @ A1		ICF/101	
Date		Drawing No	
APRIL 2024		E02	
Drawn			
ICF			