


Notes  
 All dimensions must be checked on site and not scaled from this 1 drawing.  
 This drawing remains the copyright of the architect and may not be 2 duplicated or issued without permission.  
 Any discrepancies between this drawing and other documents or 3 drawings to be relayed to the architect without delay.  
 This drawing is to be read in conjunction with drawing Nos.4

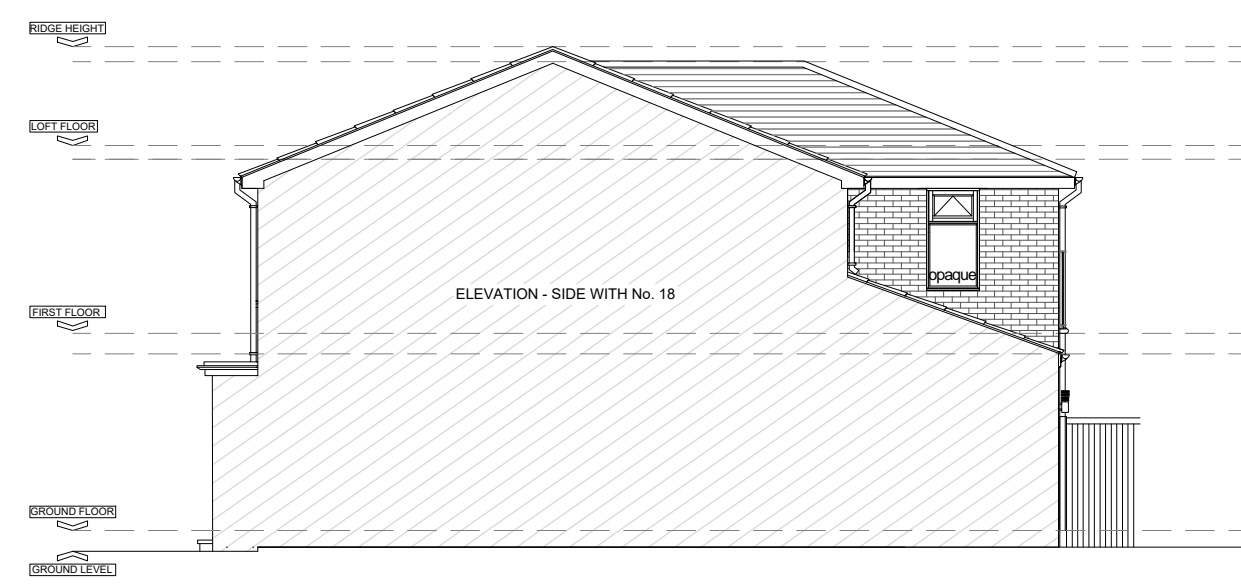


4 ELEVATION - N-W SIDE  
 PROPOSAL 1:100 @ A1




2 ELEVATION - REAR  
 PROPOSAL 1:100 @ A1




1 ELEVATION - FRONT  
 PROPOSAL 1:100 @ A1

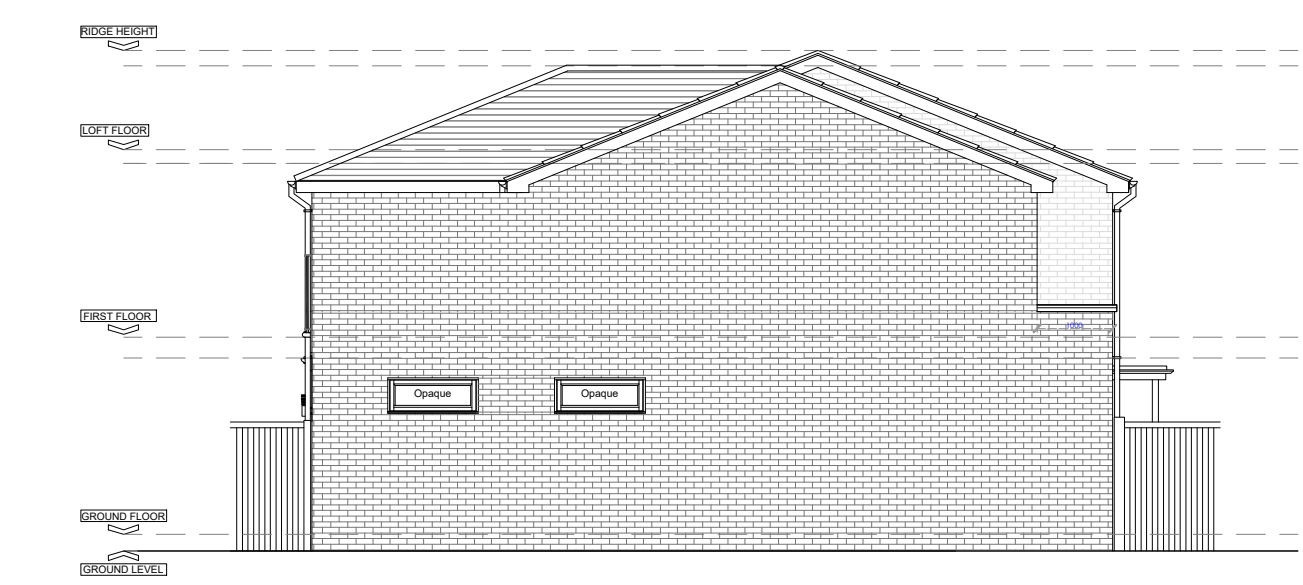


3 ELEVATION - S-E SIDE  
 PROPOSAL 1:100 @ A1

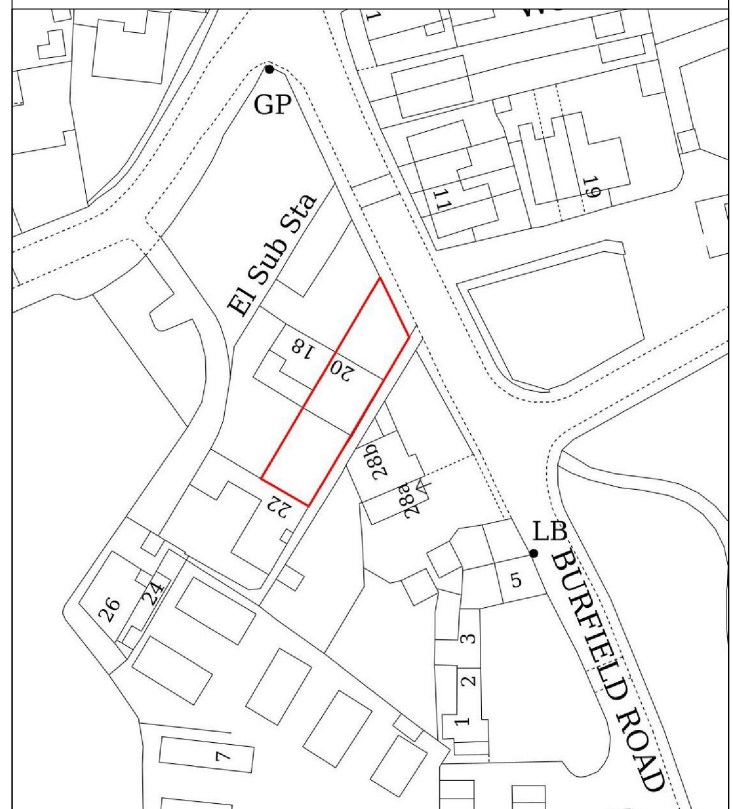



1 LOCATION PLAN  
 EXISTING 1:500 @ A1

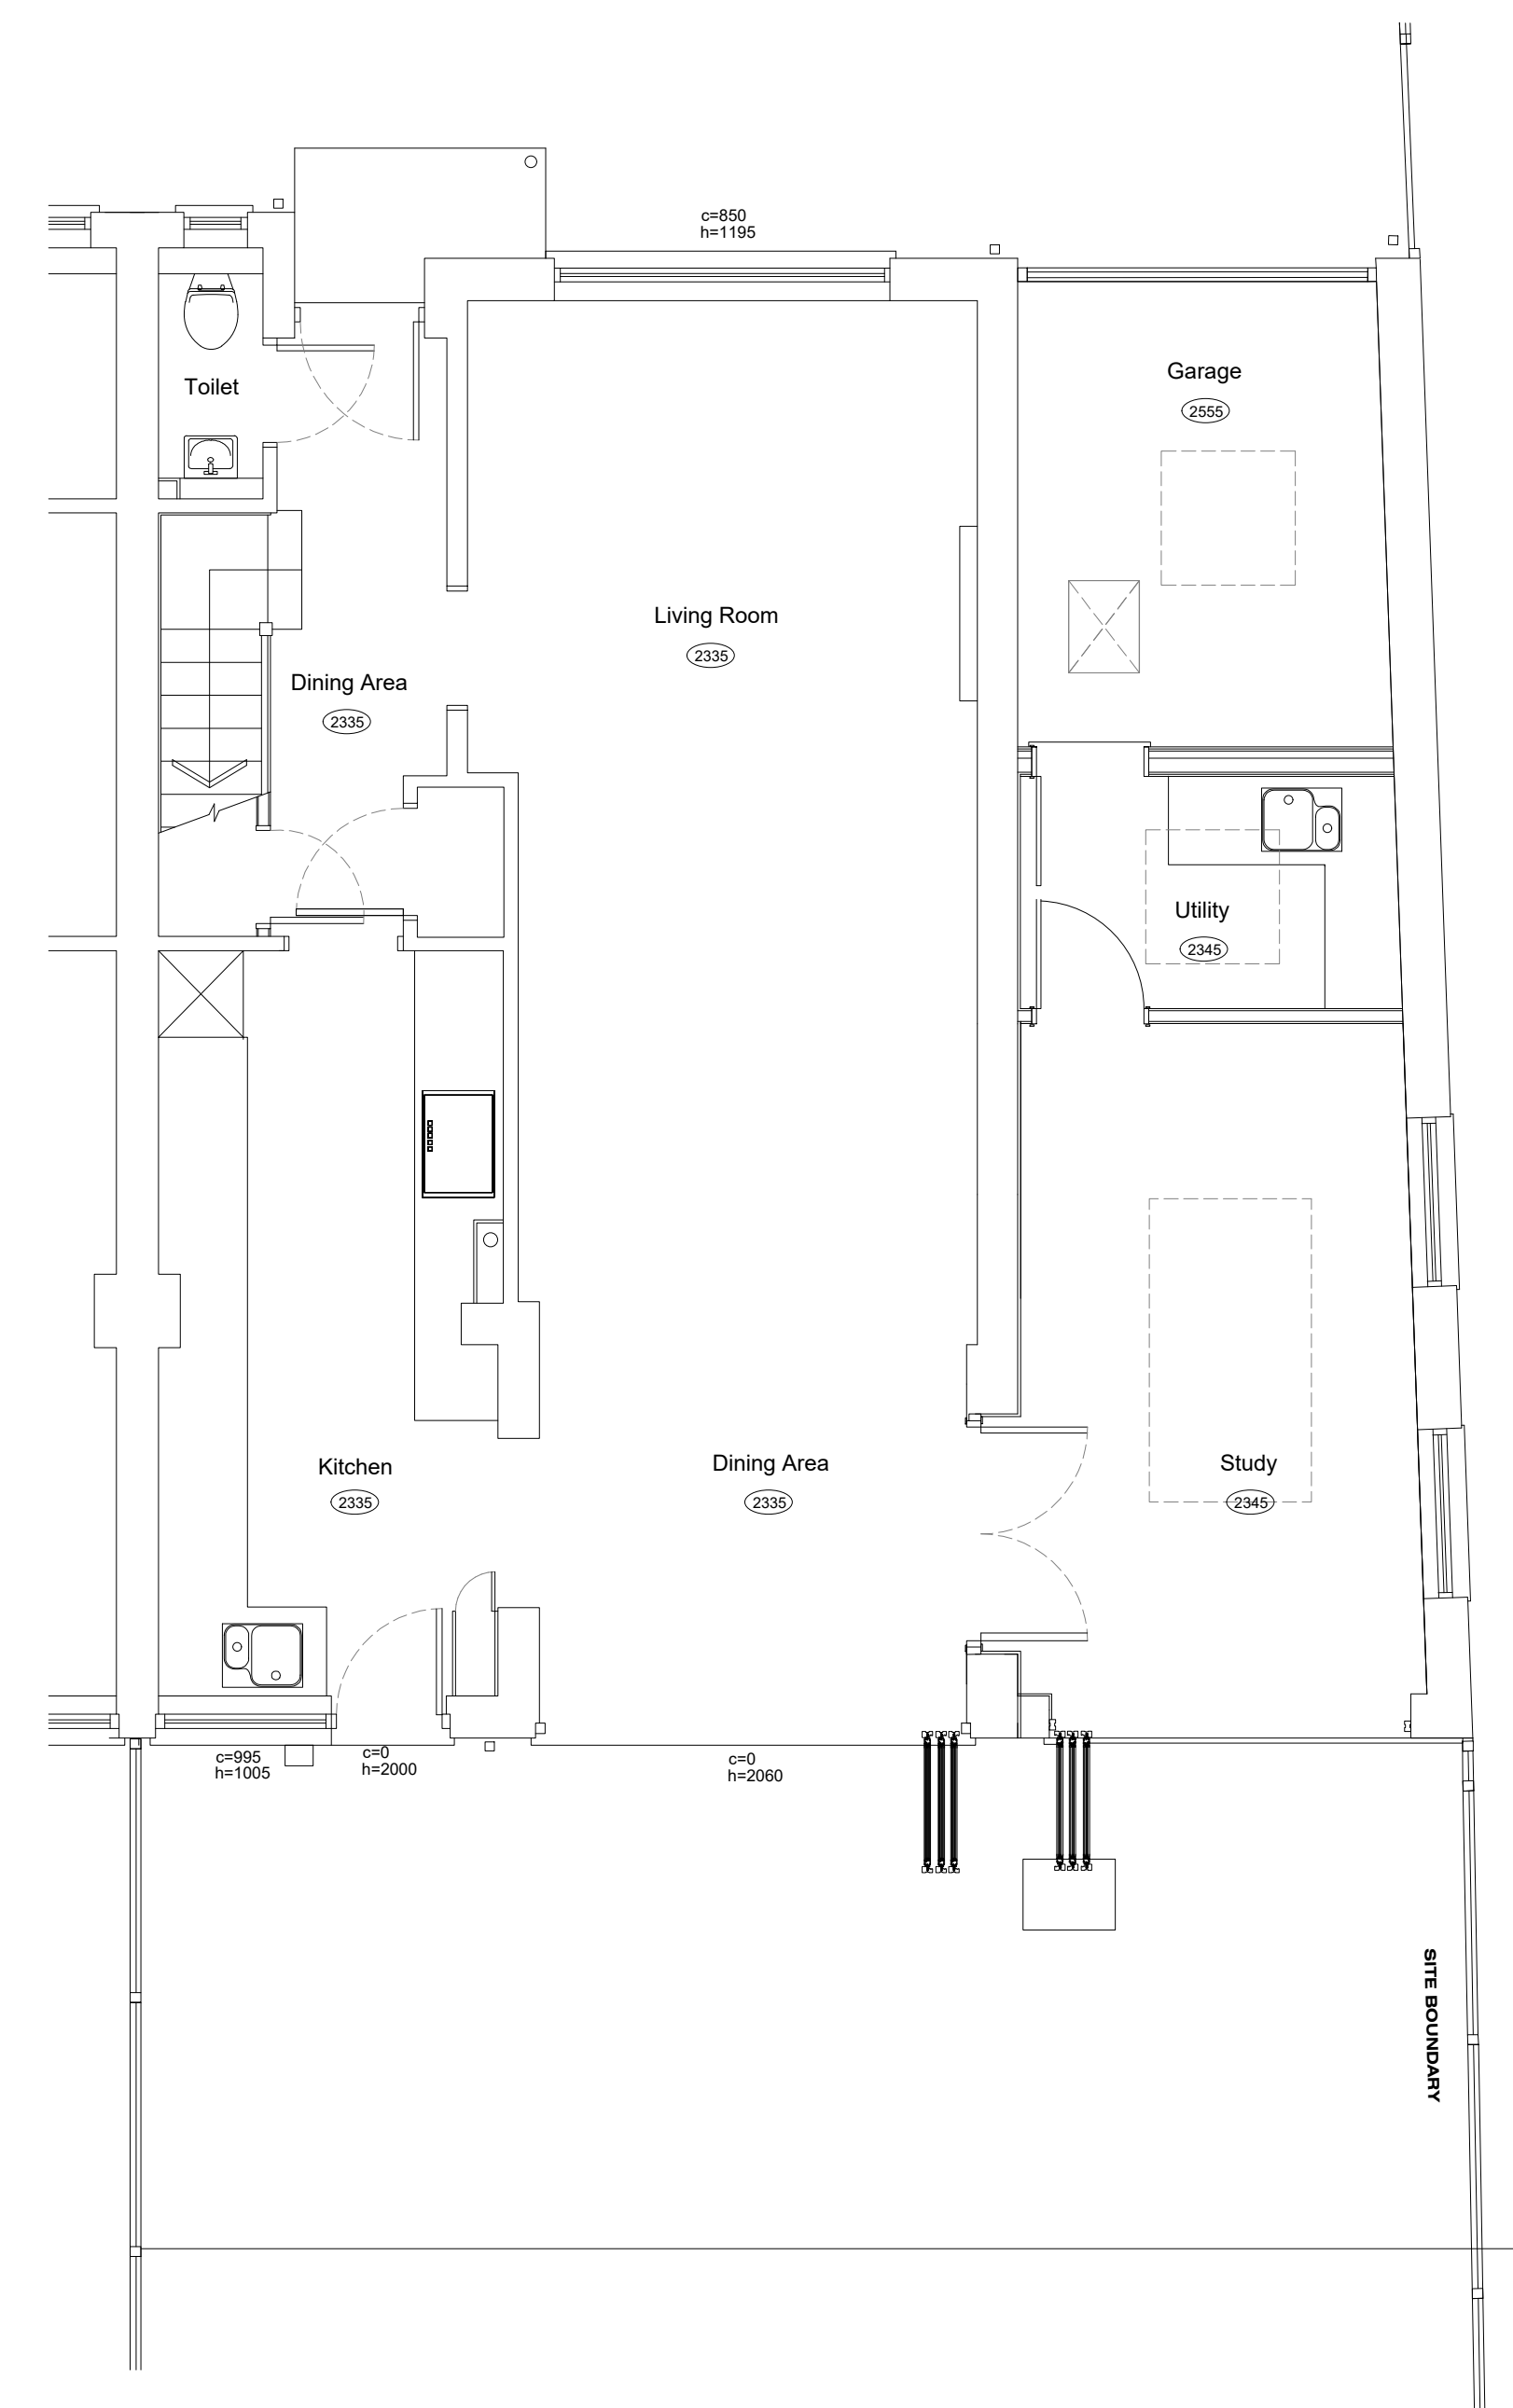

1 GROUND FLOOR  
 PROPOSAL 1:50 @ A1

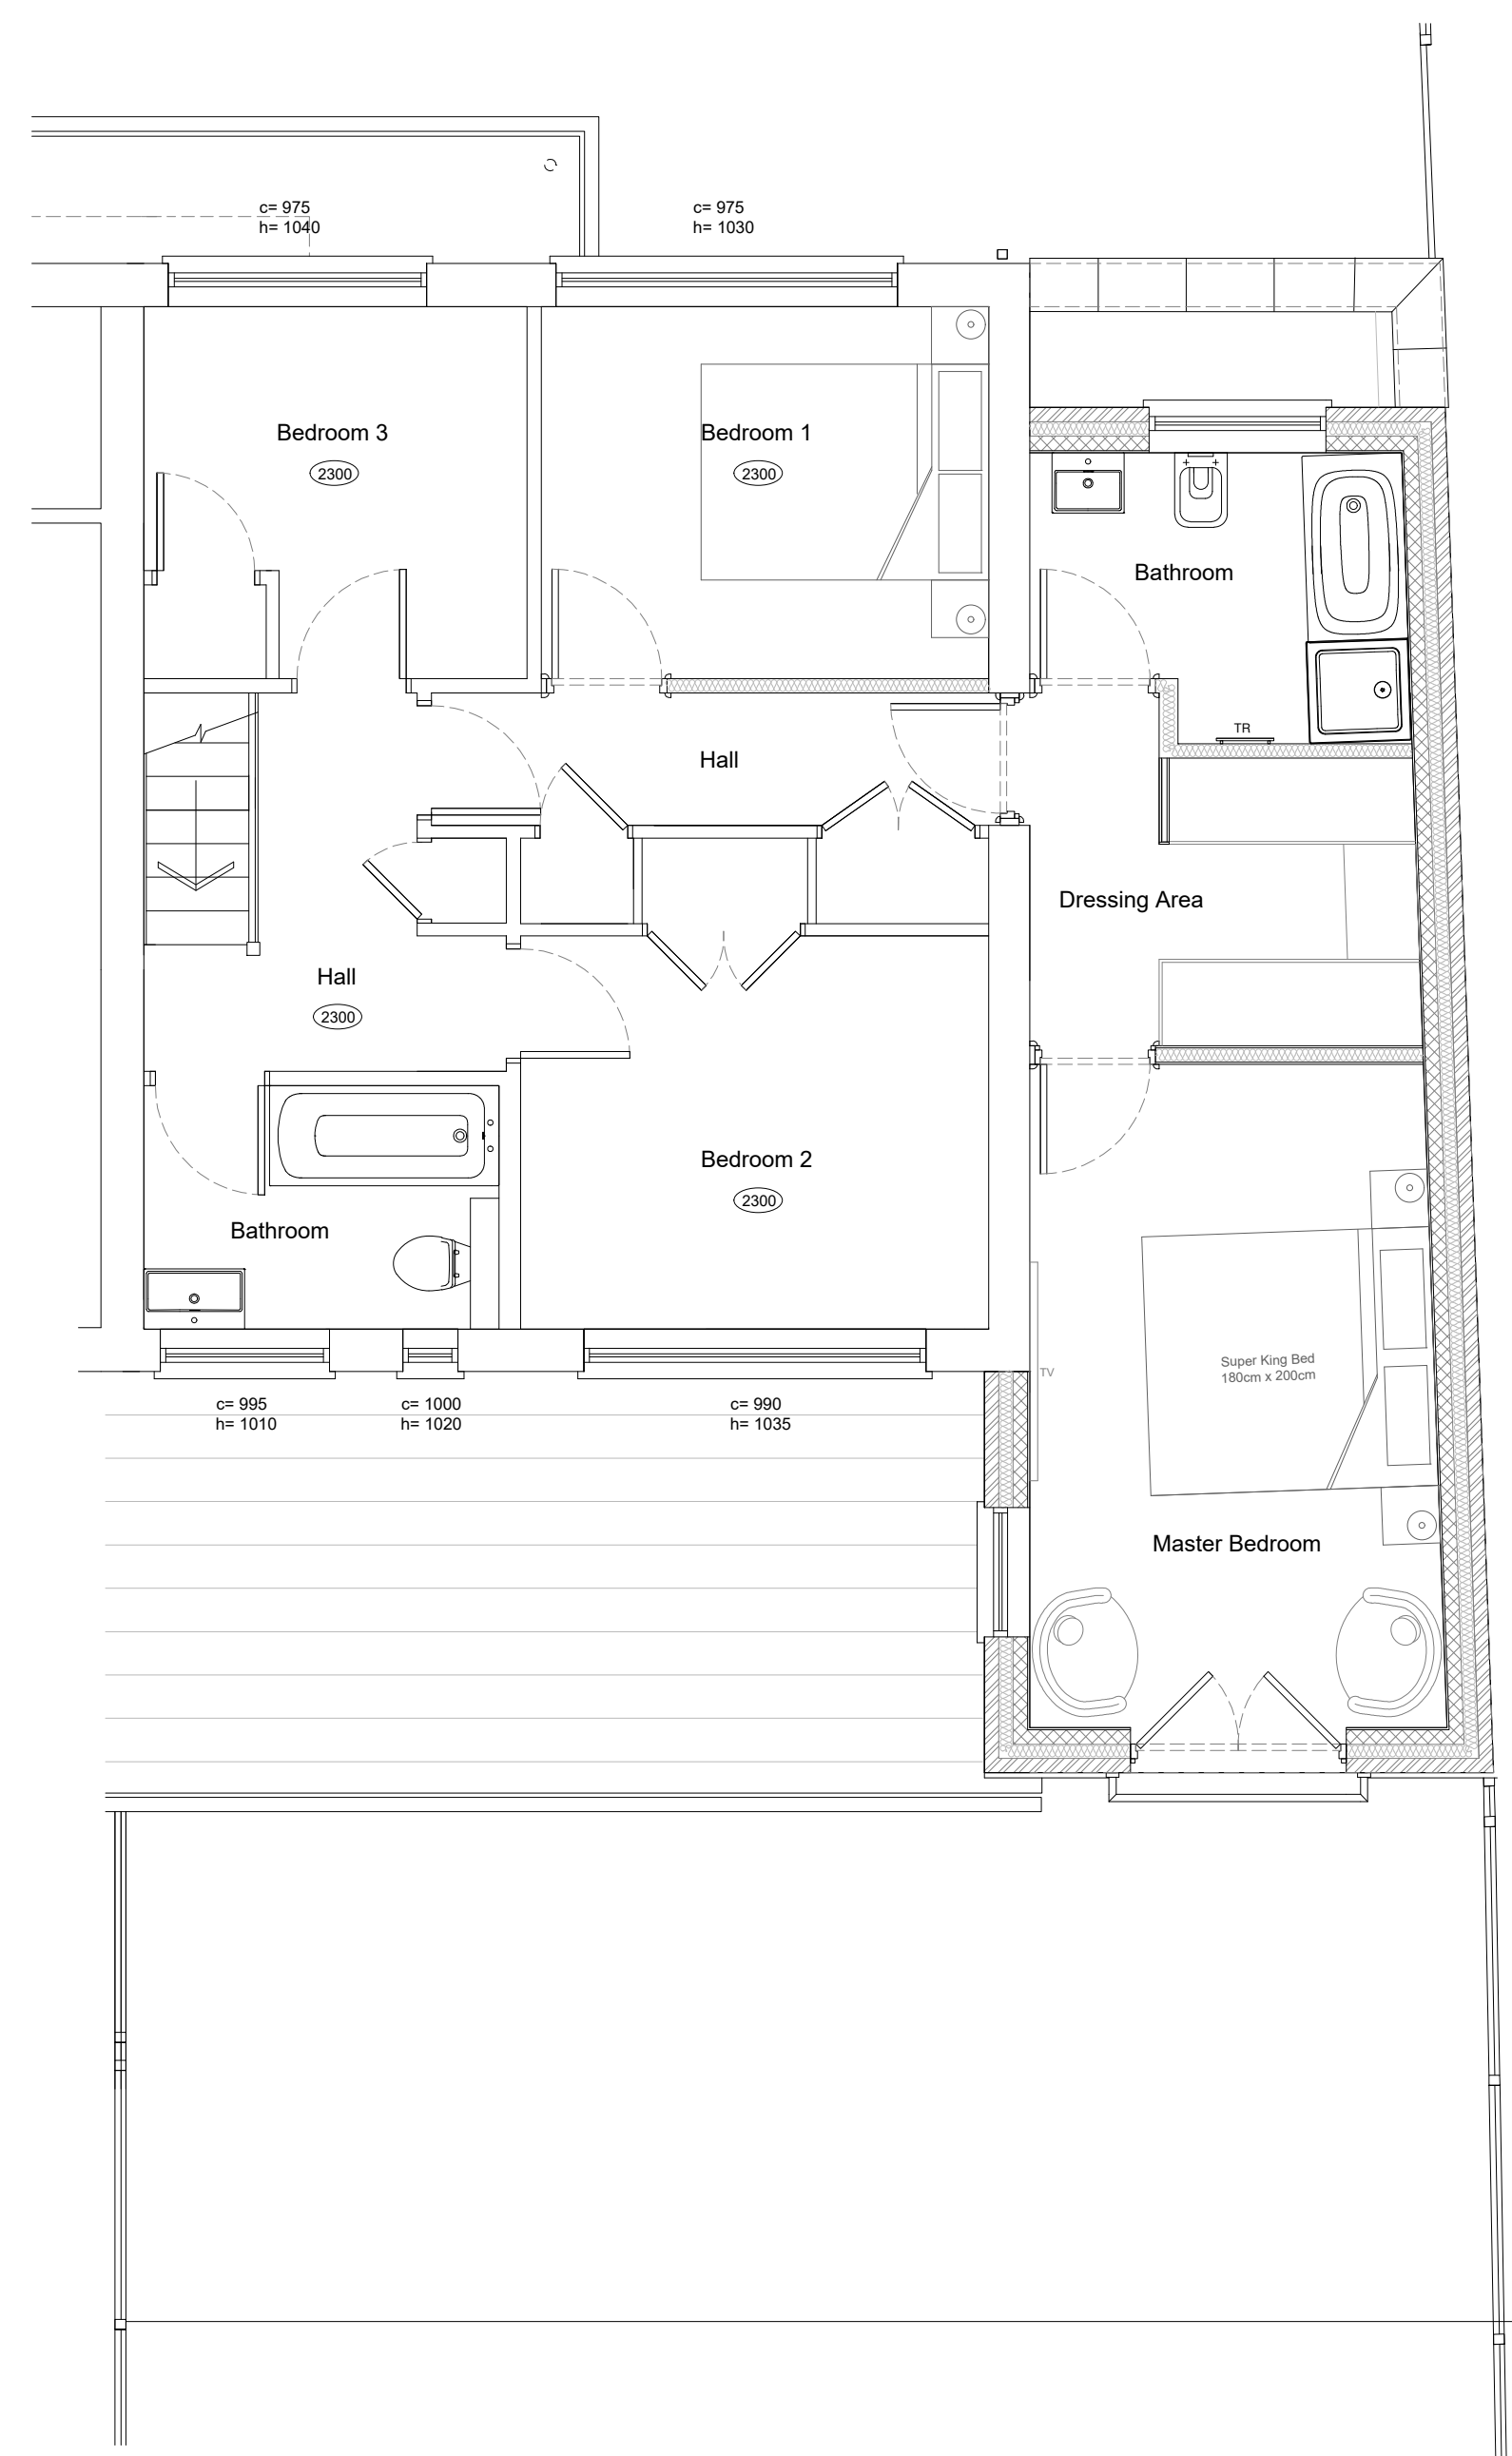

2 FIRST FLOOR  
 PROPOSAL 1:50 @ A1

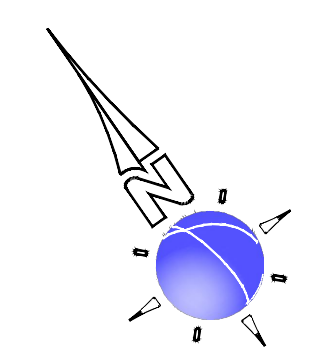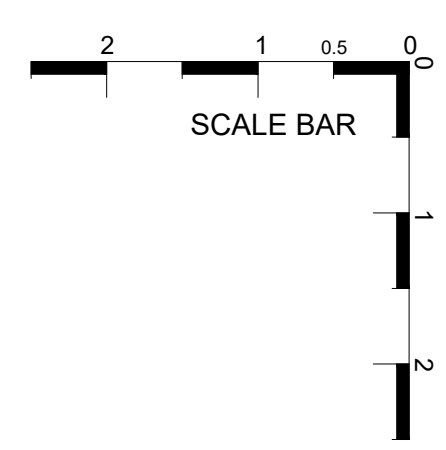

Date	Revisions

# ARCHITECTURAL SERVICES

COSMIN ICHIM  
 9 Farm Cottages  
 Radlett  
 WD7 8PQ

Mobile: 07460295895  
 E-mail: icf\_cosmin@outlook.com  
 Client

Mrs Kate Atkinson  
 Project Title  
 20 Burfield Rd Old  
 Windsor, Windsor  
 SL4 2RD

## PROPOSED FLOOR PLANS & ELEVATIONS

Scale	Client/Project No	Rev.
1:50 @ A1	ICF/101	
Date		
APRIL 2024		
Drawn		
ICF	P01	