

NOTES

Revision

Rev	Notes	Date
-	Preliminary Issue	15/09/2023
A	Preliminary Issue	20/09/2023
B	Preliminary Issue	29/09/2023
C	Planning	15/12/2023
D	Planning	28/03/2024
E	Planning	10/04/2024

KEY

	Proposed walls		Boundary lines
	Existing walls		Proposed beam
	Existing removed		Proposed drainage
	Proposed rooflight		1.8m head height
			1.5m head height

JOB TITLE

Proposed demolition of the existing conservatory and garage, erection of a single storey rear extension and all associated works at The Haven, Cherry Garden Lane, SL6 3QG

STATUS

Planning

DRAWING TITLE

Block Plans

CLIENT

Paul Ringsell

SCALE

1:200 at A4

DRAWN

CZ


DATE

Apr 2024


CHECKED

NS

DRAWING NO. 185954 - 03 - 401E

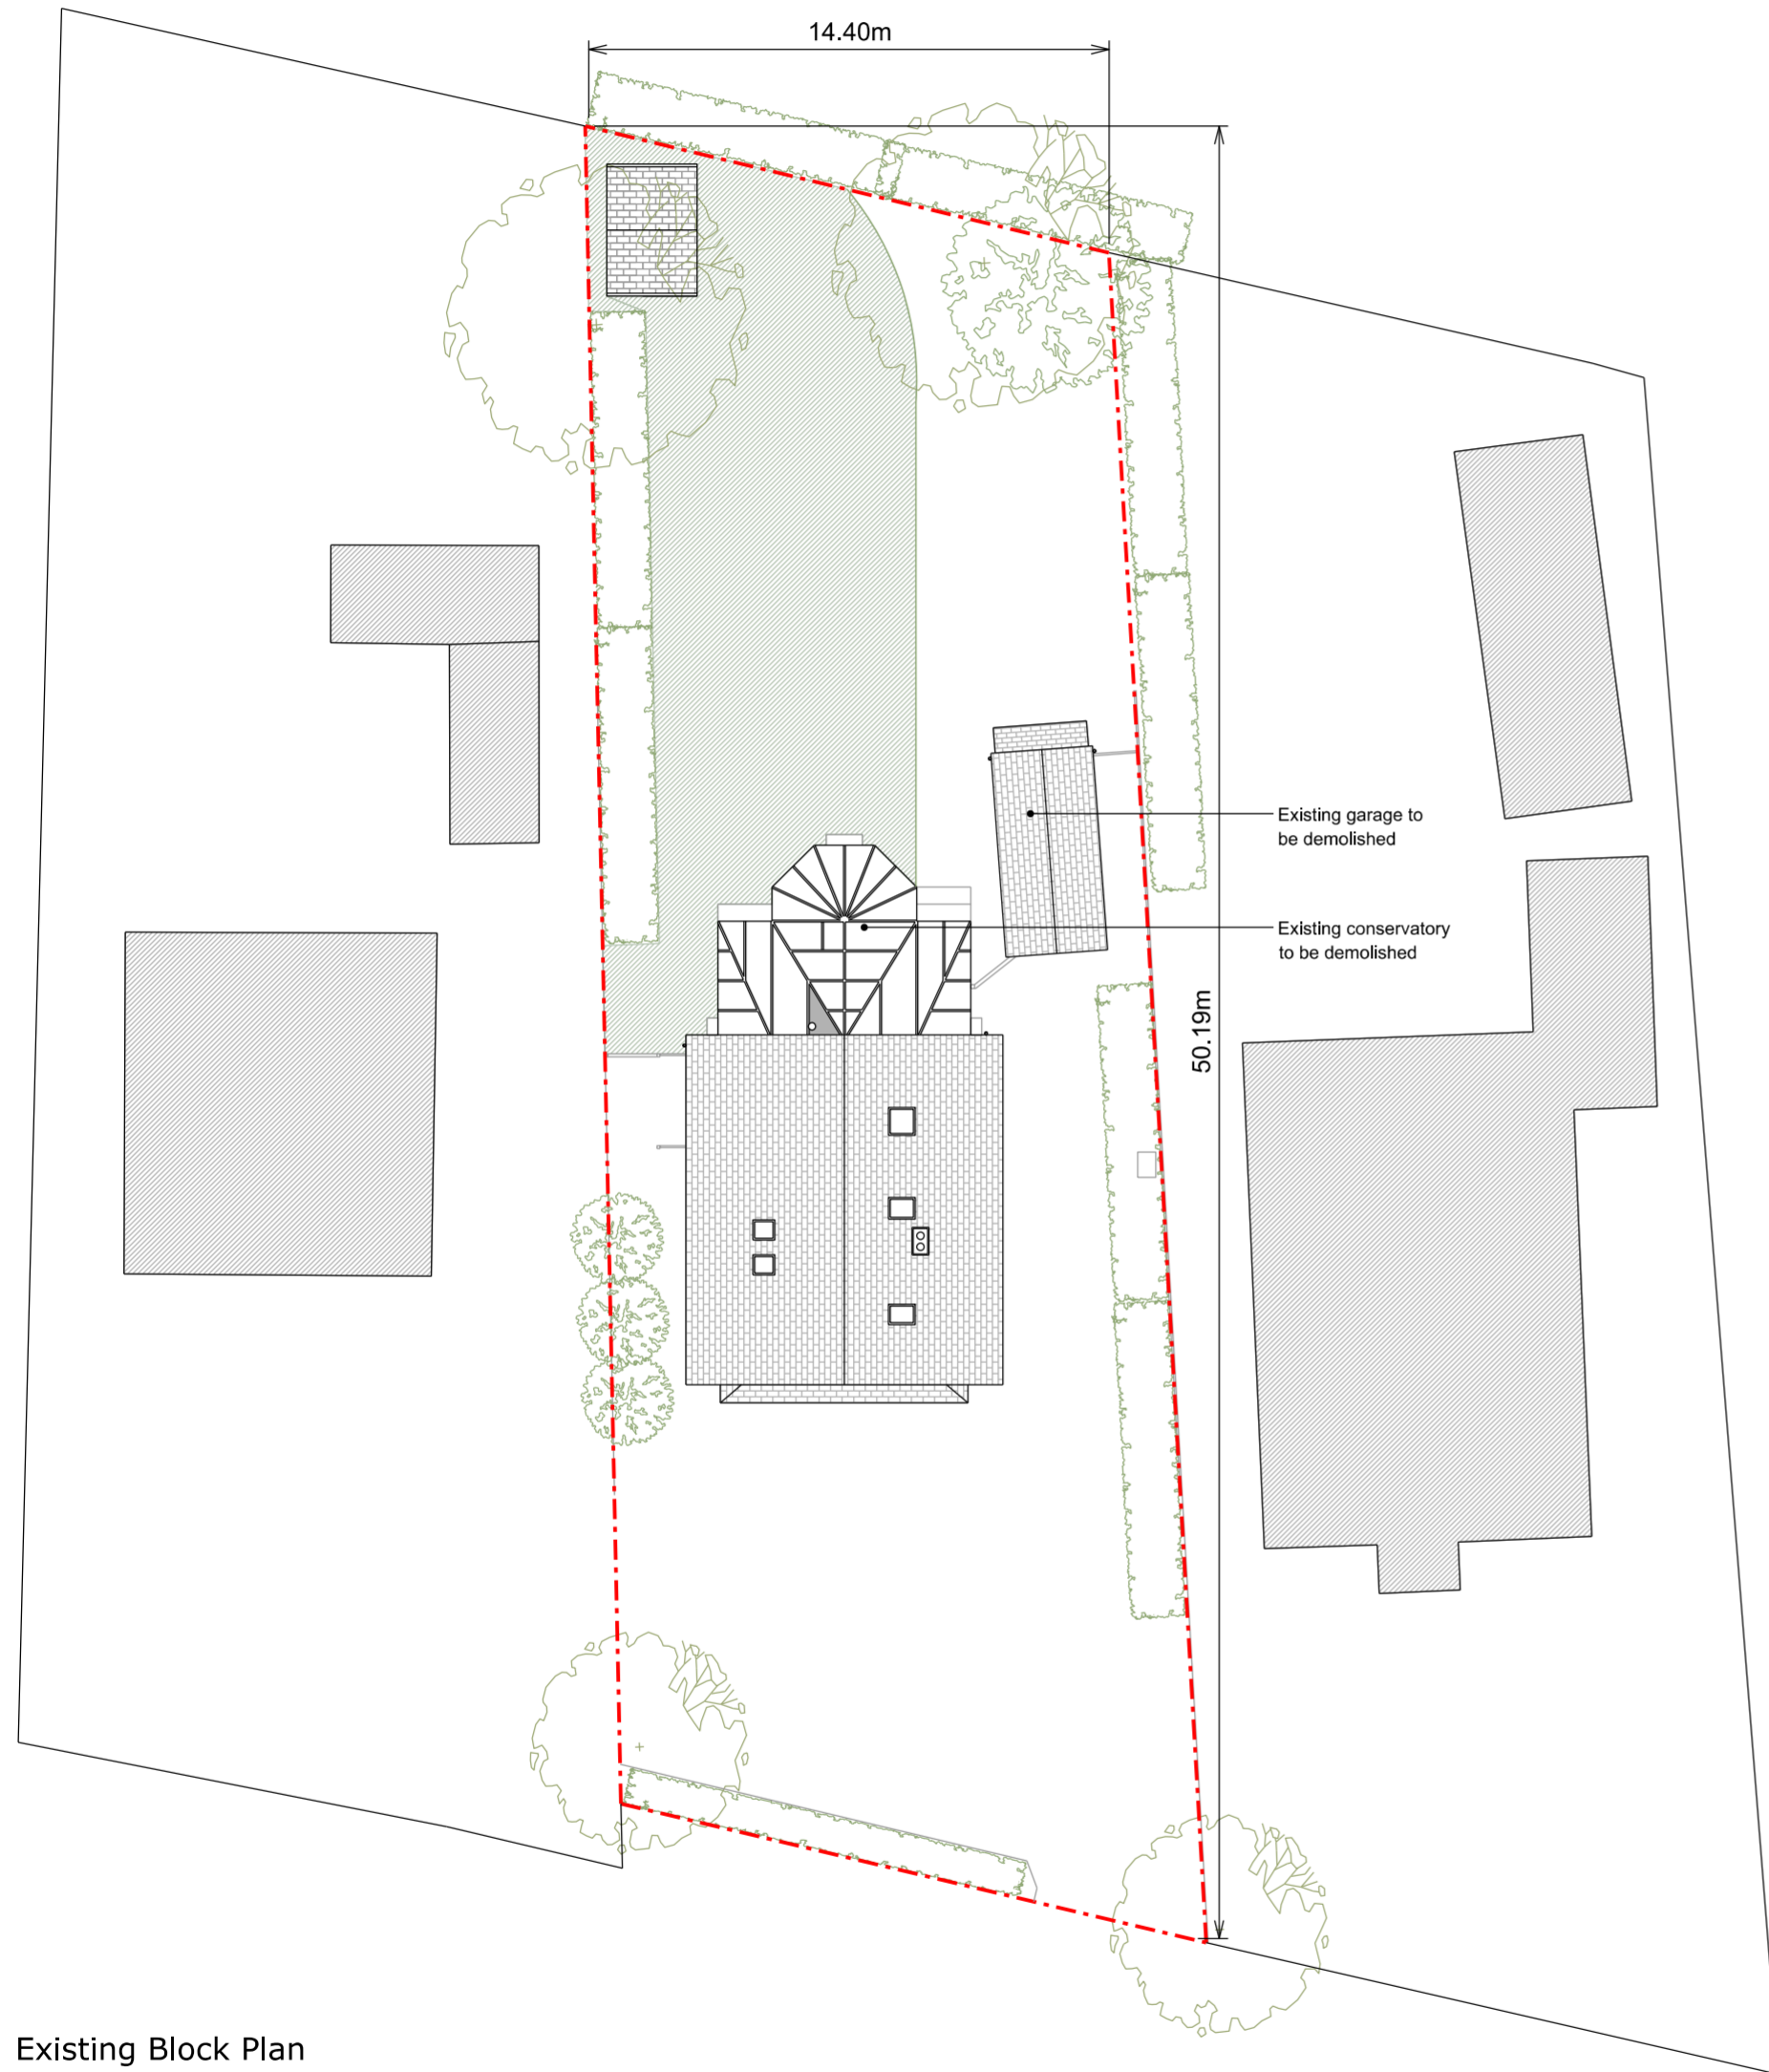

Existing Block Plan

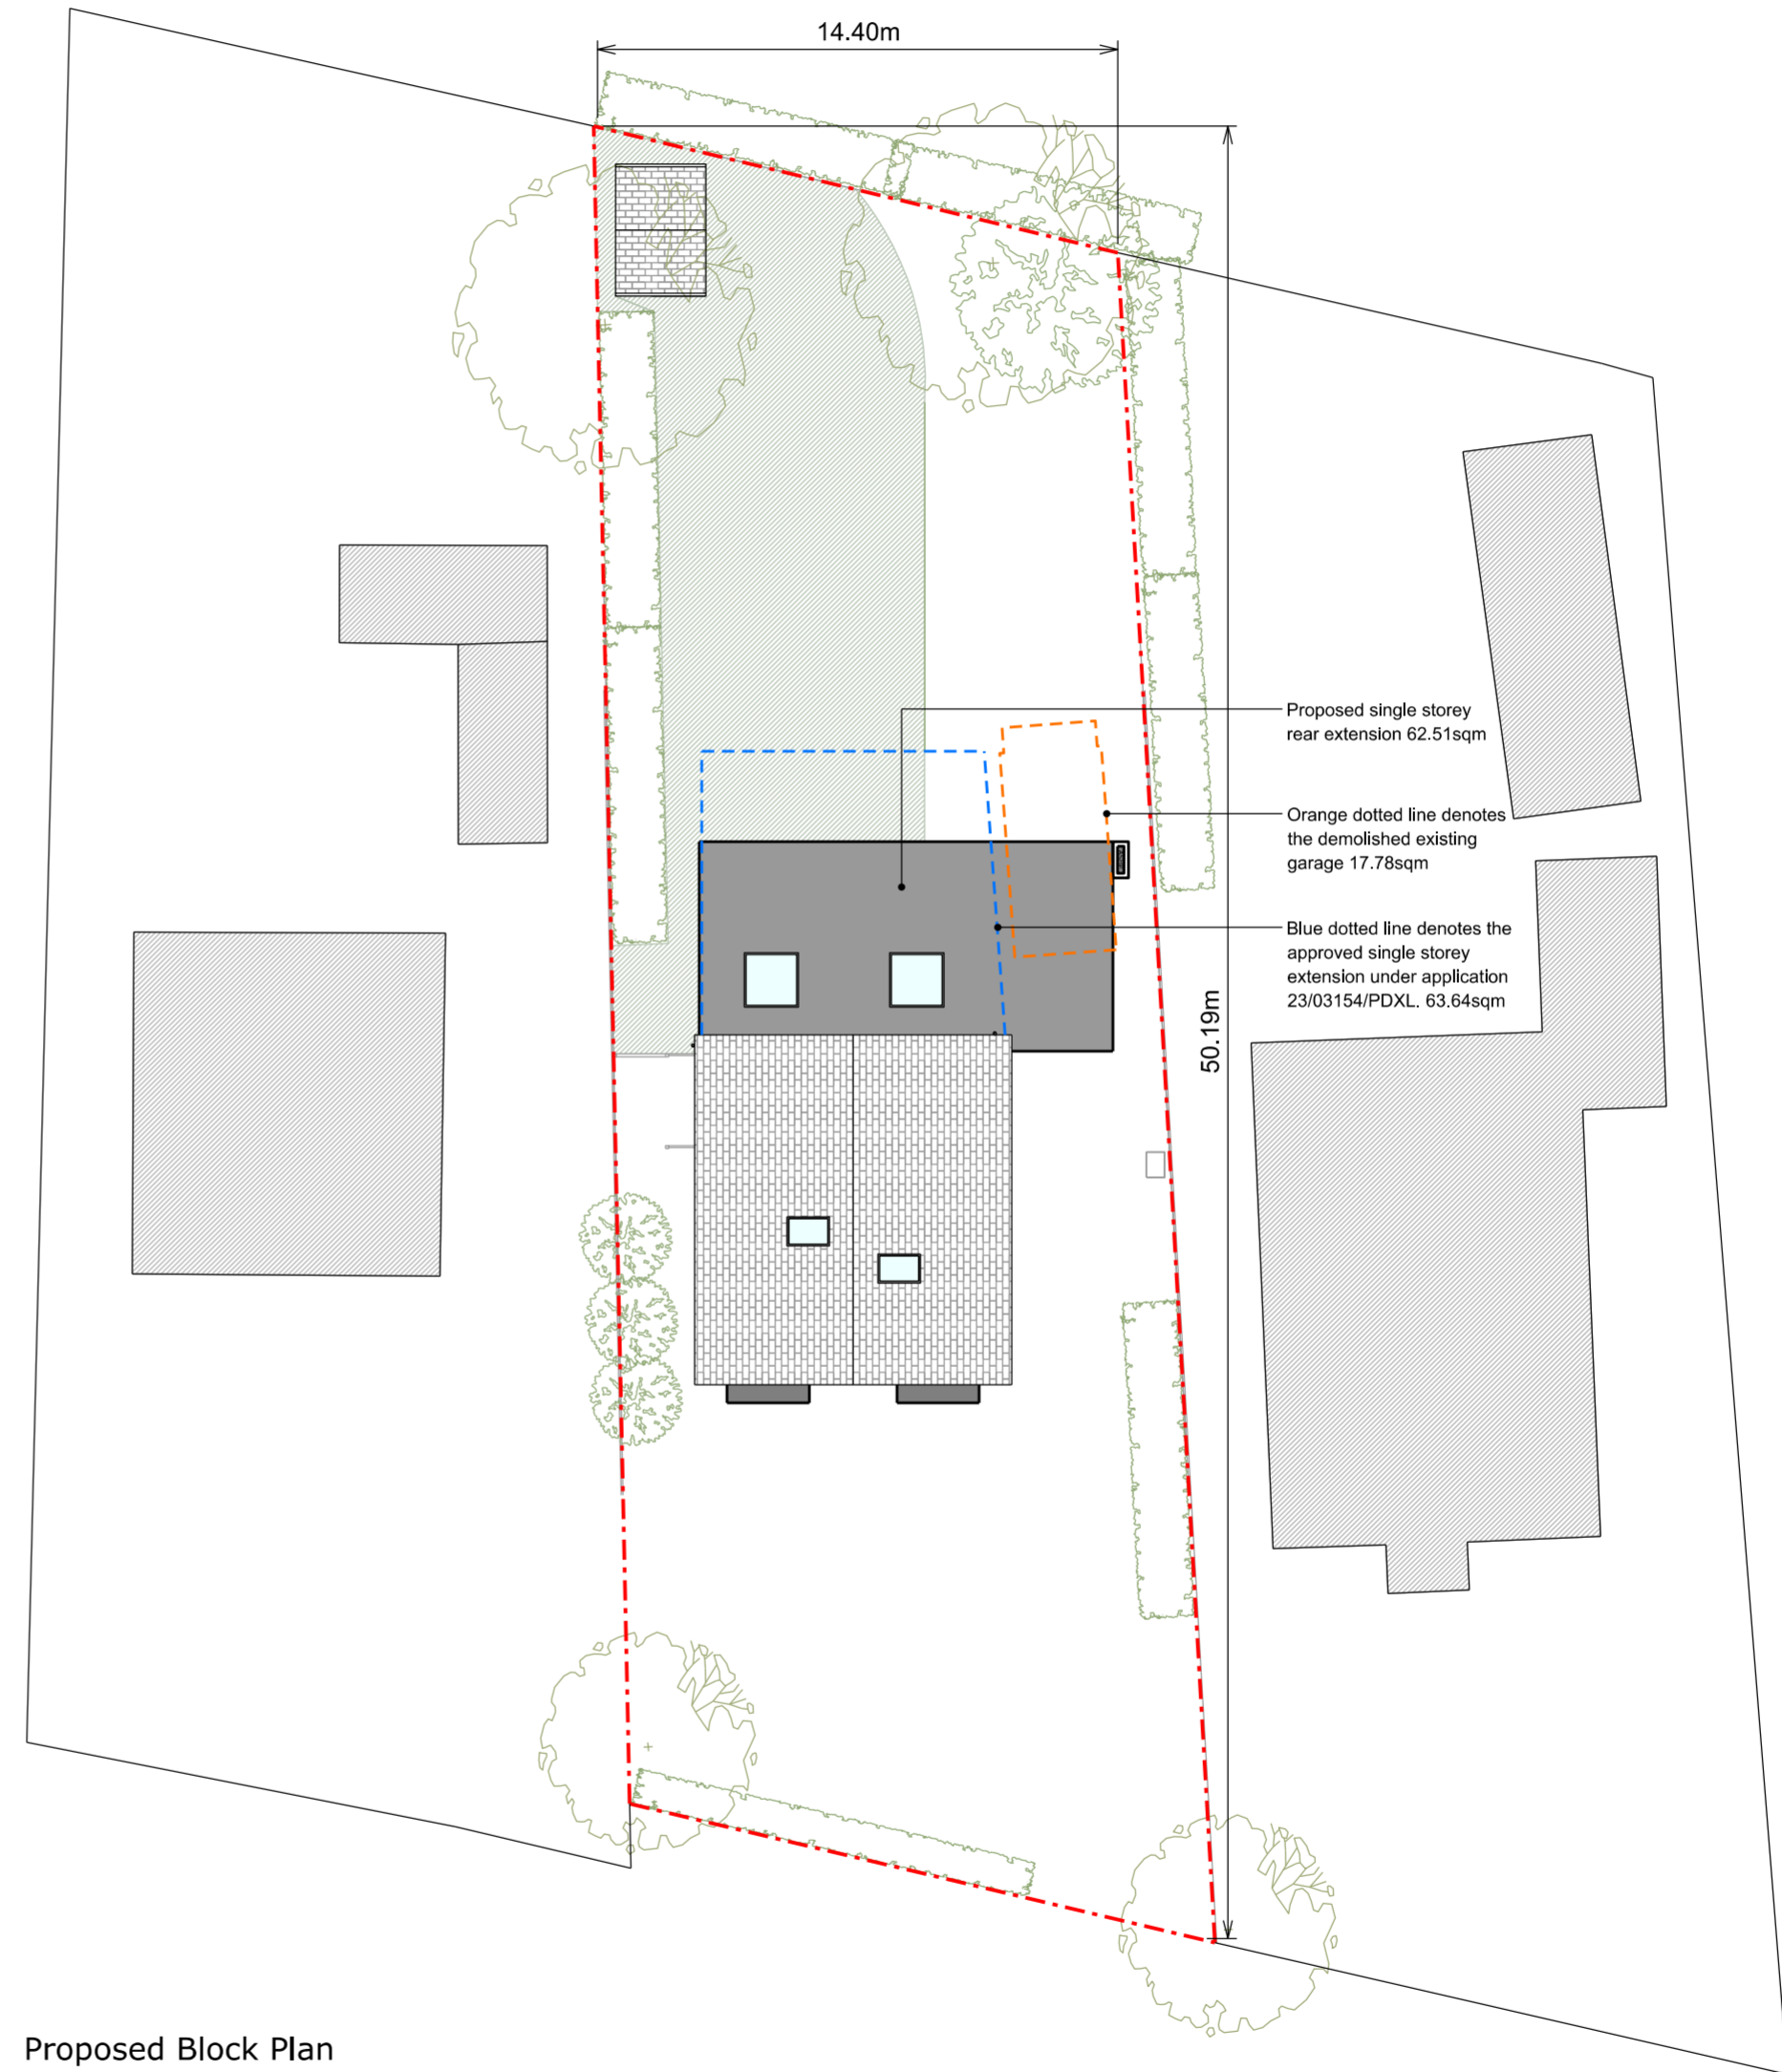

Proposed Block Plan

