
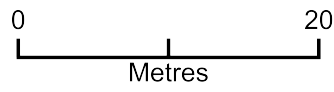


Pump House

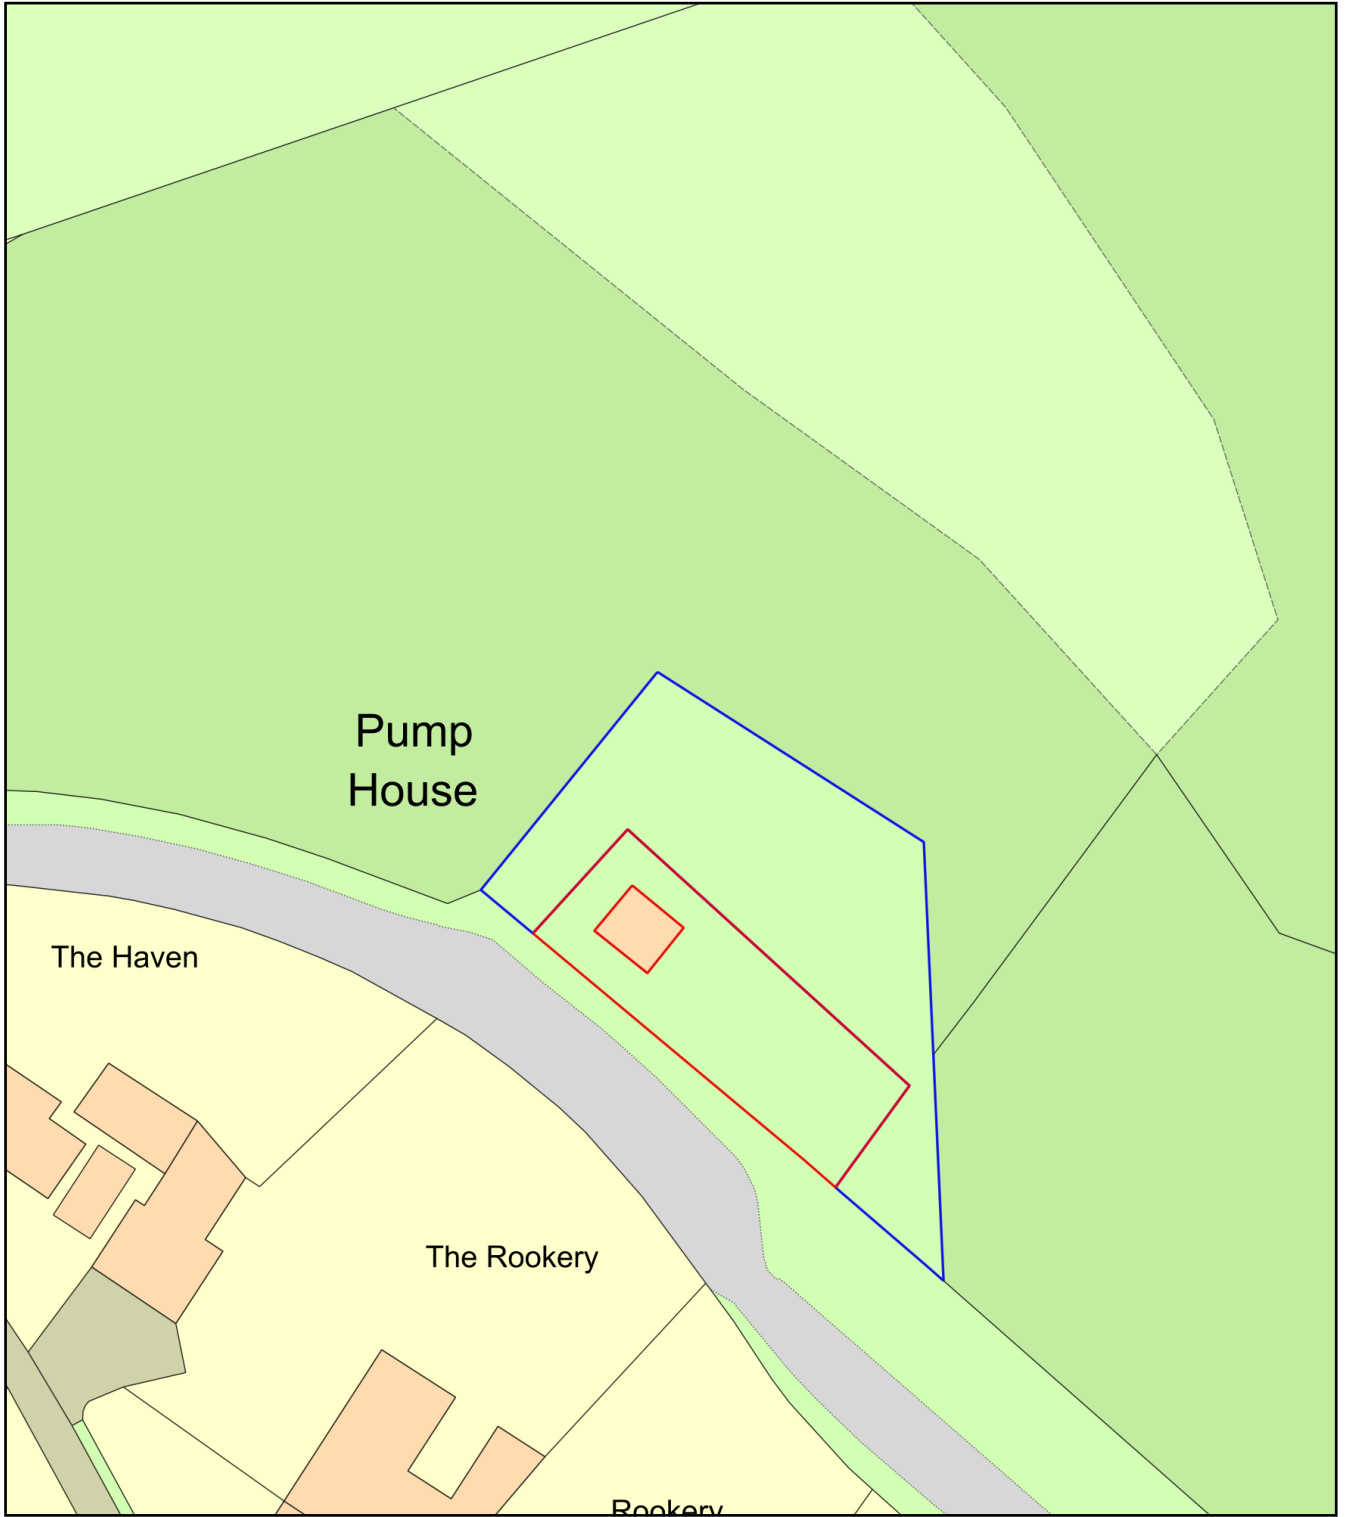

Plan Produced for: Cotswold District Council
Date Produced: 27 Mar 2024
Plan Reference Number: TQRQM24087111552376
Scale: 1:500 @ A4