


Location Plan

Site Address: Easting: 405748 Northing: 211293

Date Produced: 27-Mar-2024

Scale: 1:2500 @A4

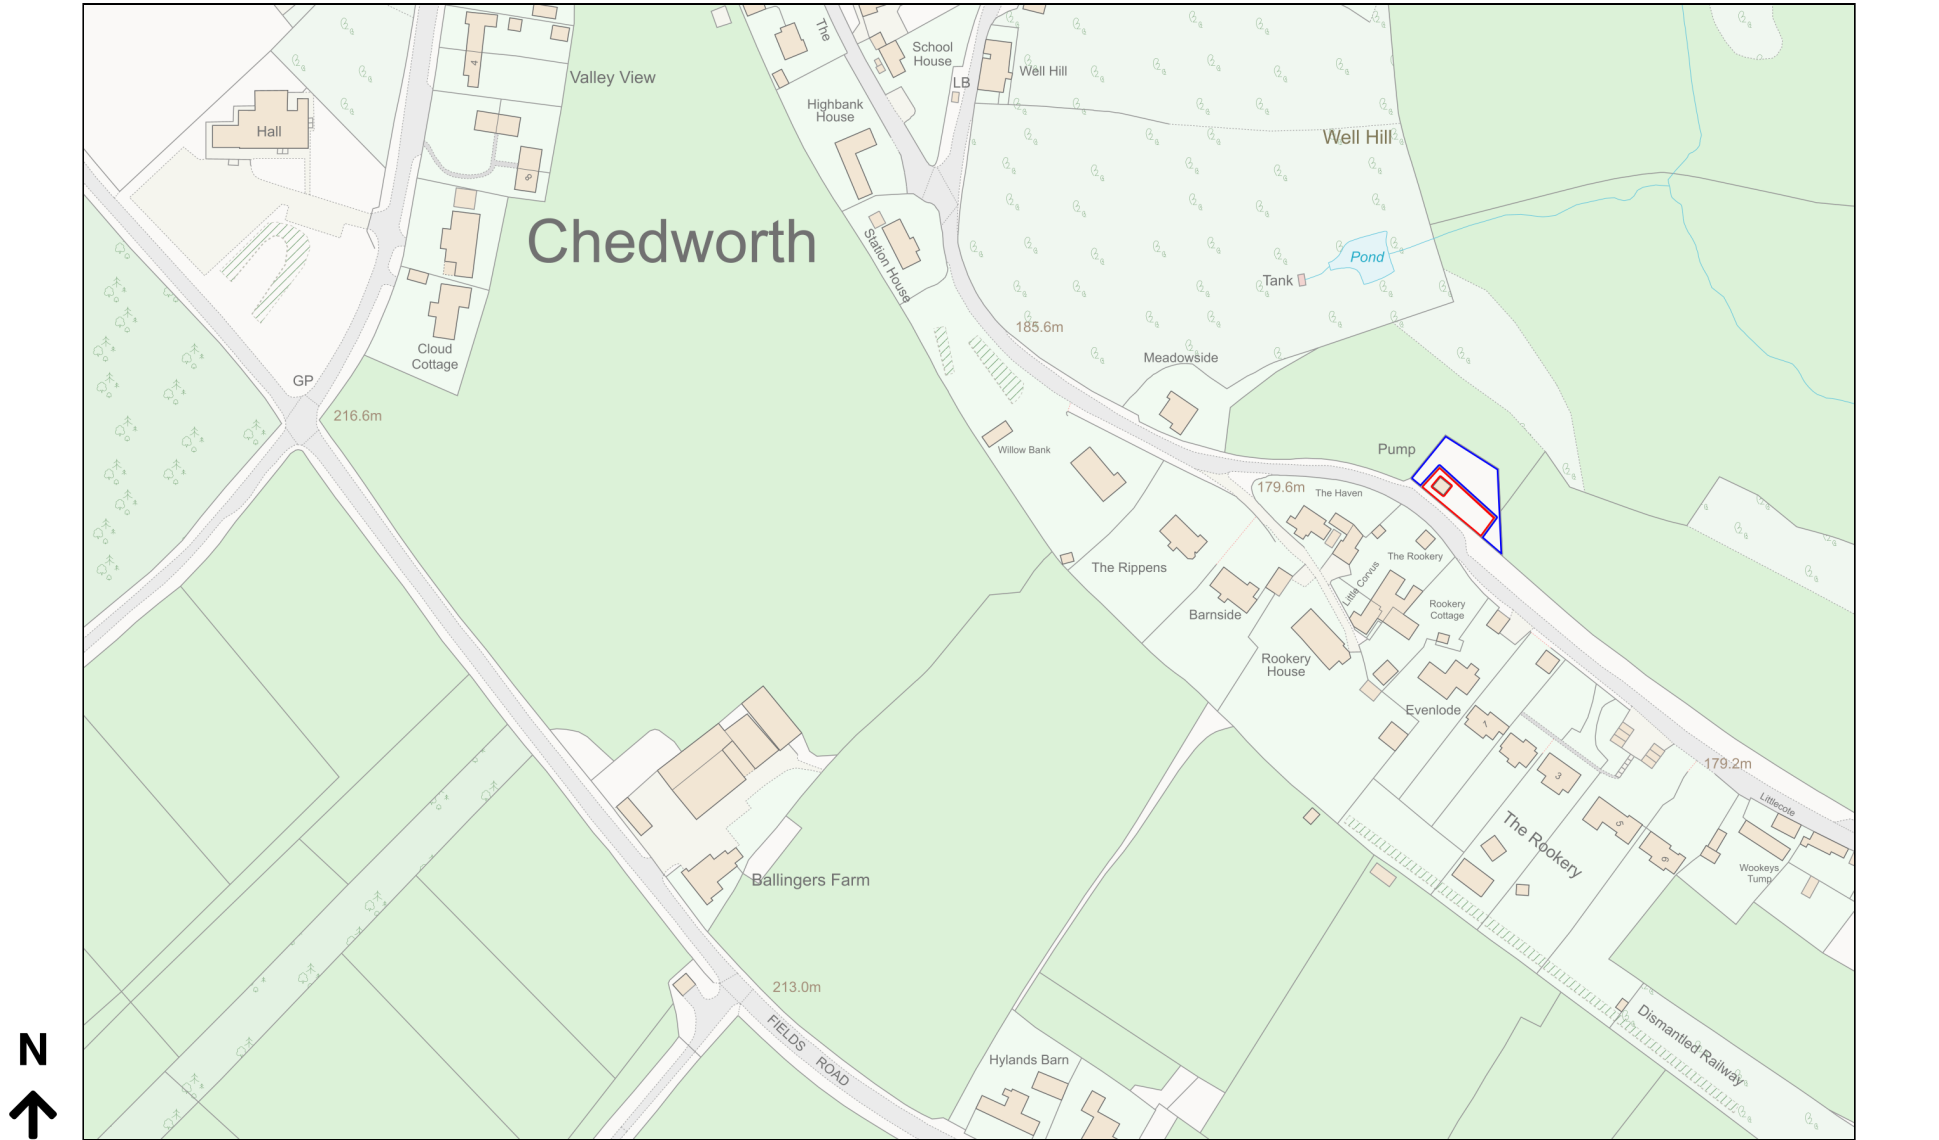

Planning Portal Reference: PP-12930090v1

