


- KEY**
- SITE BOUNDARY
 - OFFICE (Use Class B1)
 - RETAINED TREES
 - RETAINED VEGETATION
 - RPA

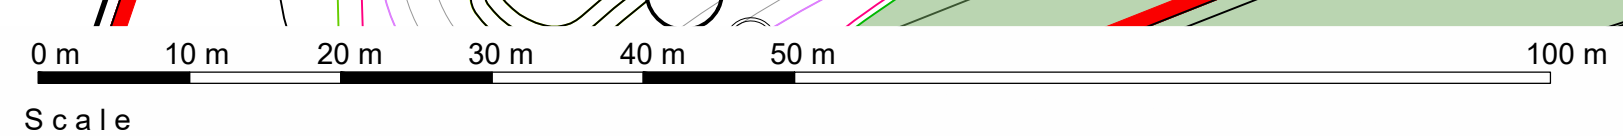

Copyright and database rights 2020. OS 100031961 National Map Centre. Purchased 06/06/2024 1 year licence.



Client:	Taylor Wimpey South Thames
Project:	Lollesworth Fields, East Horsley

Drawing Title:	Site Layout
Scale:	1:500 @ A1



Project No'	Class	Dwg No'	Status	Rev
2921	A	1005	PL	S

CLASS: C - CONSULTANT; A - ARCHITECT; R - REVISED; S - SUBMITTED
DATE: 29.01.24
DRAWN: AC
CHECK: TJ
DATE: 16.10.23
DATE: 29.11.23
DATE: 29.01.24