



Existing Block Plan
E_1:500

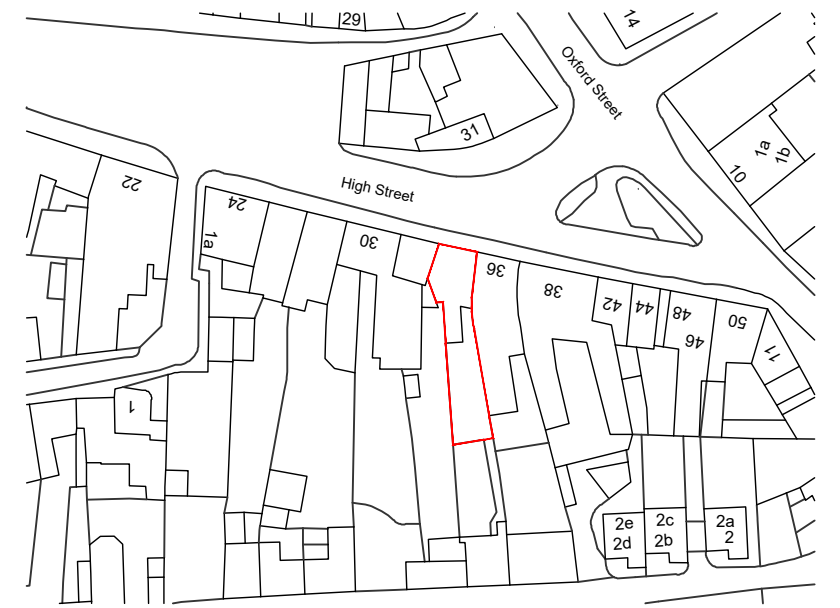

Location Plan
E_1:1250

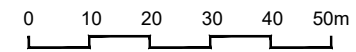

nca-architecture

tel: 01869 226610
email: enquiries@nca-architecture.co.uk
www.nca-architecture.co.uk

7 Court Farm Barns
Medcroft Road
Tackley, OXON
OX5 3AL

Site Curtilage 

Breckon & Breckon
34 High Street
Woodstock

Date: 31/01/2024
Scale: 1:500/1250@A3
Status: Preliminary
Drawn: JC

Existing Block Plan
240001 - A - Ex - 80

Revision: