


Existing Topographical Survey


Woodleys

Scale: 1:1000 @ A1

Drawing Number: -6395 / PL2 02 | March 2024 | 01 | Drawn By: ZKT

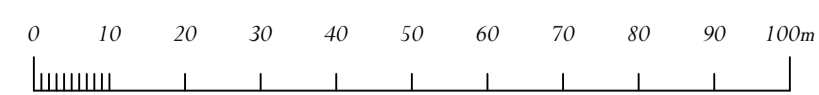

Scale 1:1000

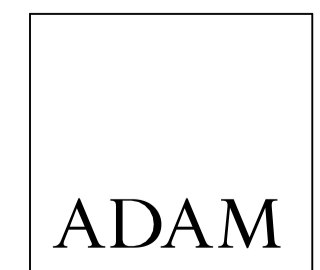

ADAM ARCHITECTURE

www.adamarchitecture.com contact@adamarchitecture.com