


Ordnance Survey, (c) Crown Copyright 2022. All rights reserved. Licence number 100022432

- Application boundary
- Land owned by applicant outside the application

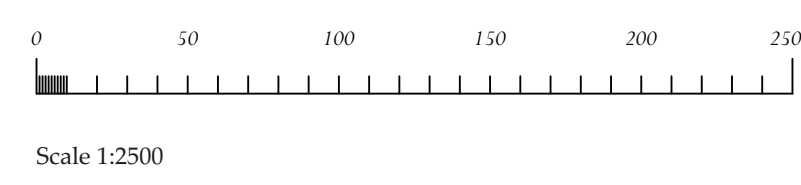

Site Location Plan

Woodleys

Scale: 1:2500 @ A0
Drawing Number: 6395 / PL2.01 Rev | March 2024 | Drawn By: ZKT