



Existing Front (North) Elevation
Scale 1:100 @ A3

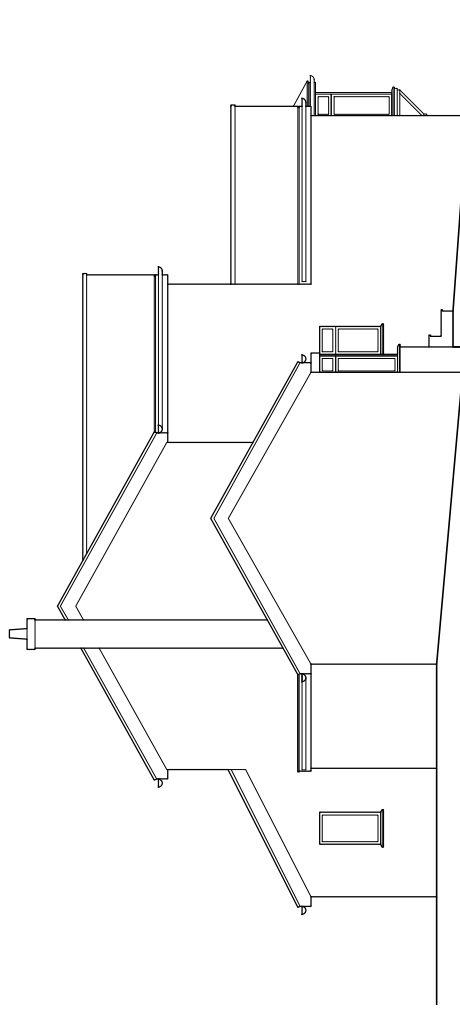



Existing Side (East) Elevation
Scale 1:100 @ A3

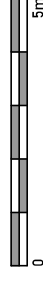

Issued For
INFORMATION

General Notes:
THIS DRAWING HAS BEEN PREPARED BY MICHAEL EALES ARCHITECTS AND THE DATA CONTAINED HEREIN MAY BE USED OR REPRODUCED ONLY WITH MICHAEL EALES ARCHITECTS' APPROVAL.

Rev.	Description	Date	Signed	Checked

  

A3 Scale	Date	Drawn by	Checked by
1:100	21.03.23	SS	ME
Drawing Title			
Existing Elevations			
Project			
84 Upper Hall Park BERKHAMSTED			

ME
ARCHITECTS

111 Five Street Westgate
Berkhamsted, Herts SG14 2JG
T: 07764 496 385
E: info@me-architects.co.uk

Project no.	23 / 208	Revision	00
Drawing no.	121		