




Proposed Front (North) Elevation
Scale 1:100 @ A3

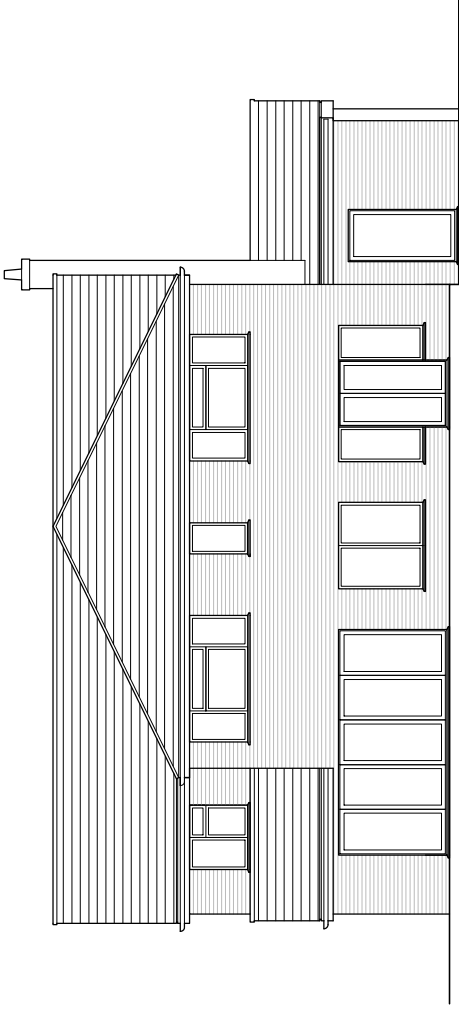


Proposed Rear (South) Elevation
Scale 1:100 @ A3

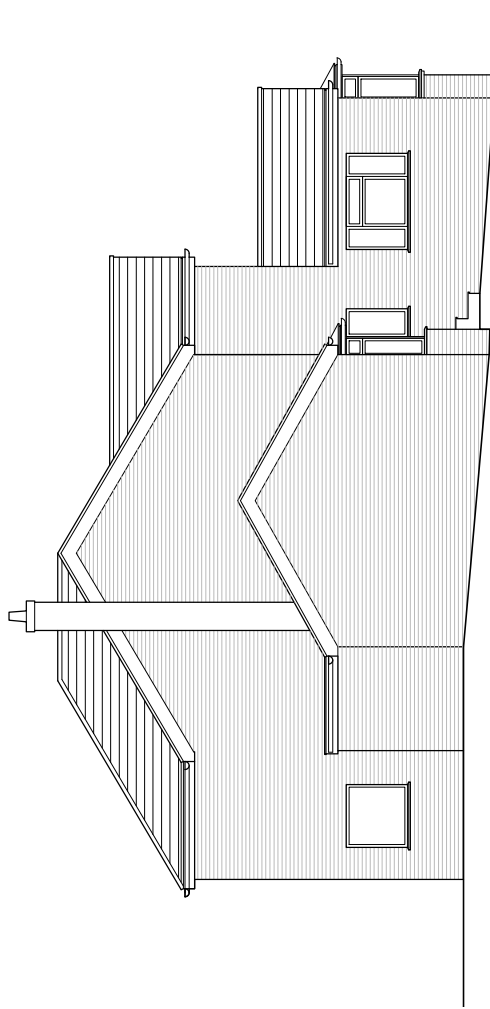

Proposed Side Elevation
Scale 1:100 @ A3

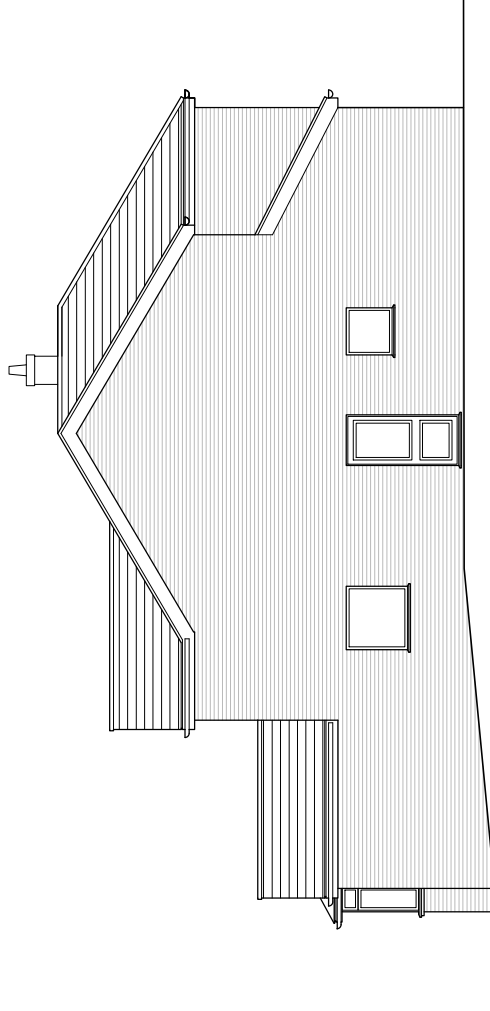

Proposed Side Elevation
Scale 1:100 @ A3

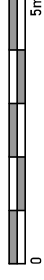

Issued For
INFORMATION

General Notes:
THIS DRAWING HAS BEEN PREPARED BY MICHAEL EALES ARCHITECTS AND THE DATA CONTAINED HEREIN MAY BE USED OR REPRODUCED ONLY WITH MICHAEL EALES ARCHITECTS' APPROVAL.

Rev.	Description	Date	Signed	Checked



A3 Scale 1:100	Date 21.03.23	Drawn by SS	Checked by ME
Drawing Title Proposed Elevations			
Project 84 Upper Hall Park BERKHAMSTED			

ME
ARCHITECTS
111 Five Street Wetherop
Huddersfield, HD1 2JG
T: 07764 498 385
E: info@me-architects.co.uk

Project no.
23 / 208

Drawing no.
221

Revision
00