
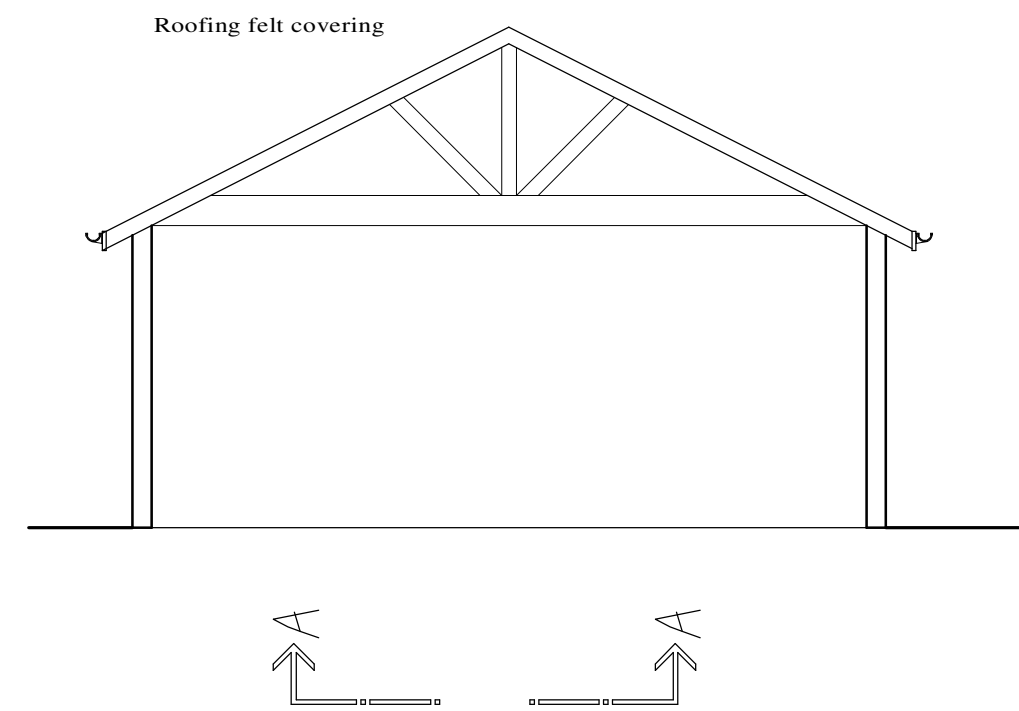
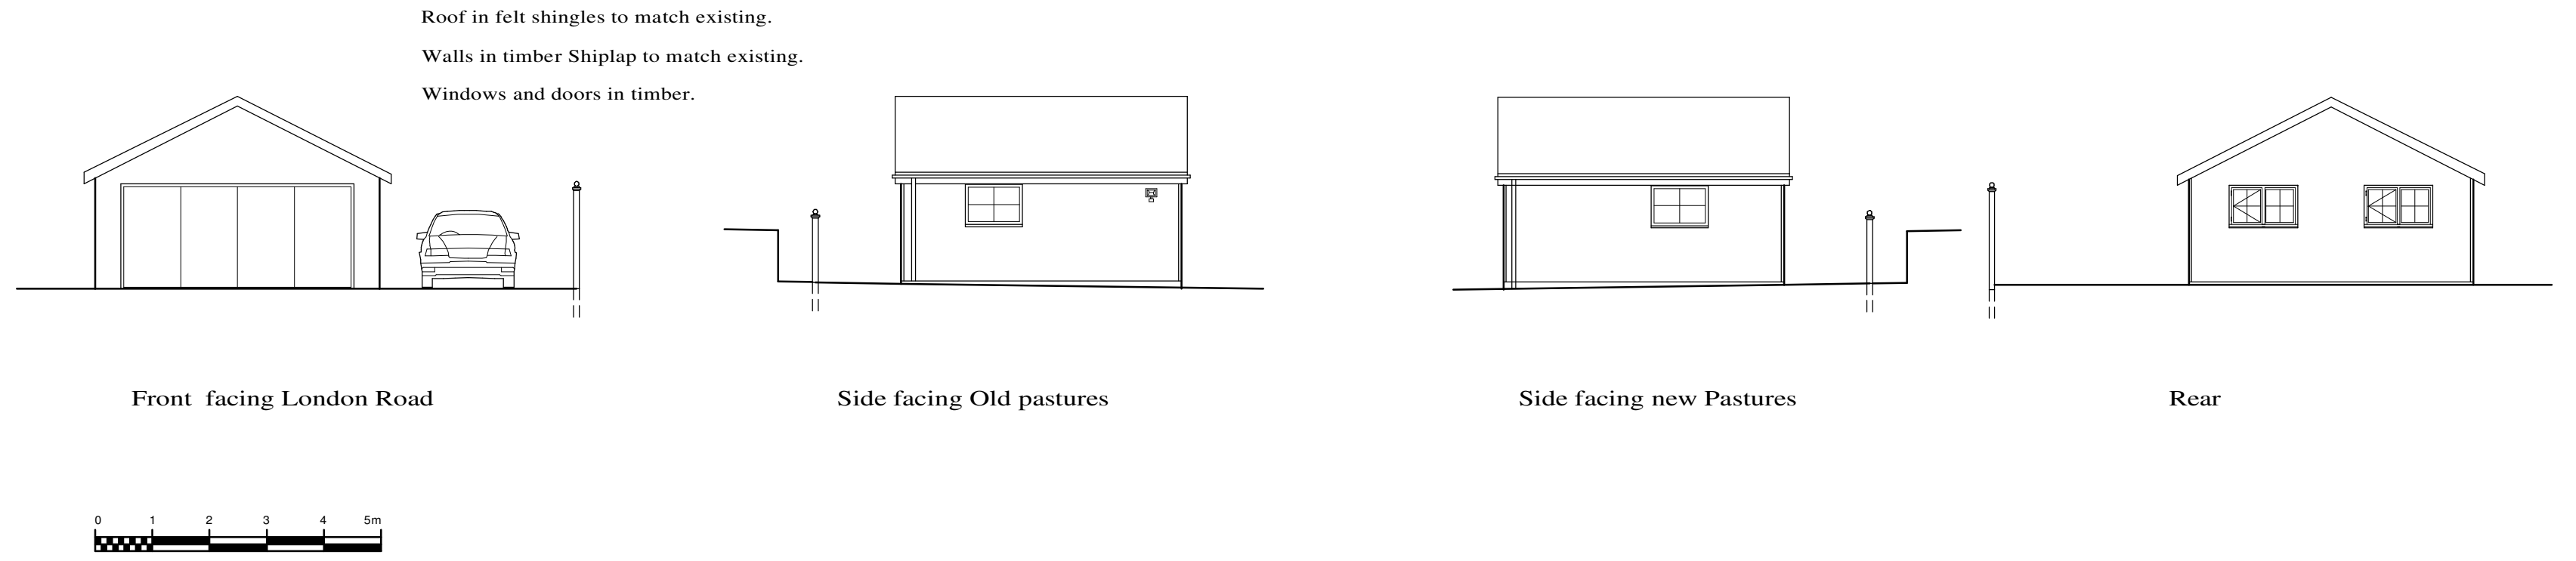



Replace garage in timber frame to same dimensions as existing

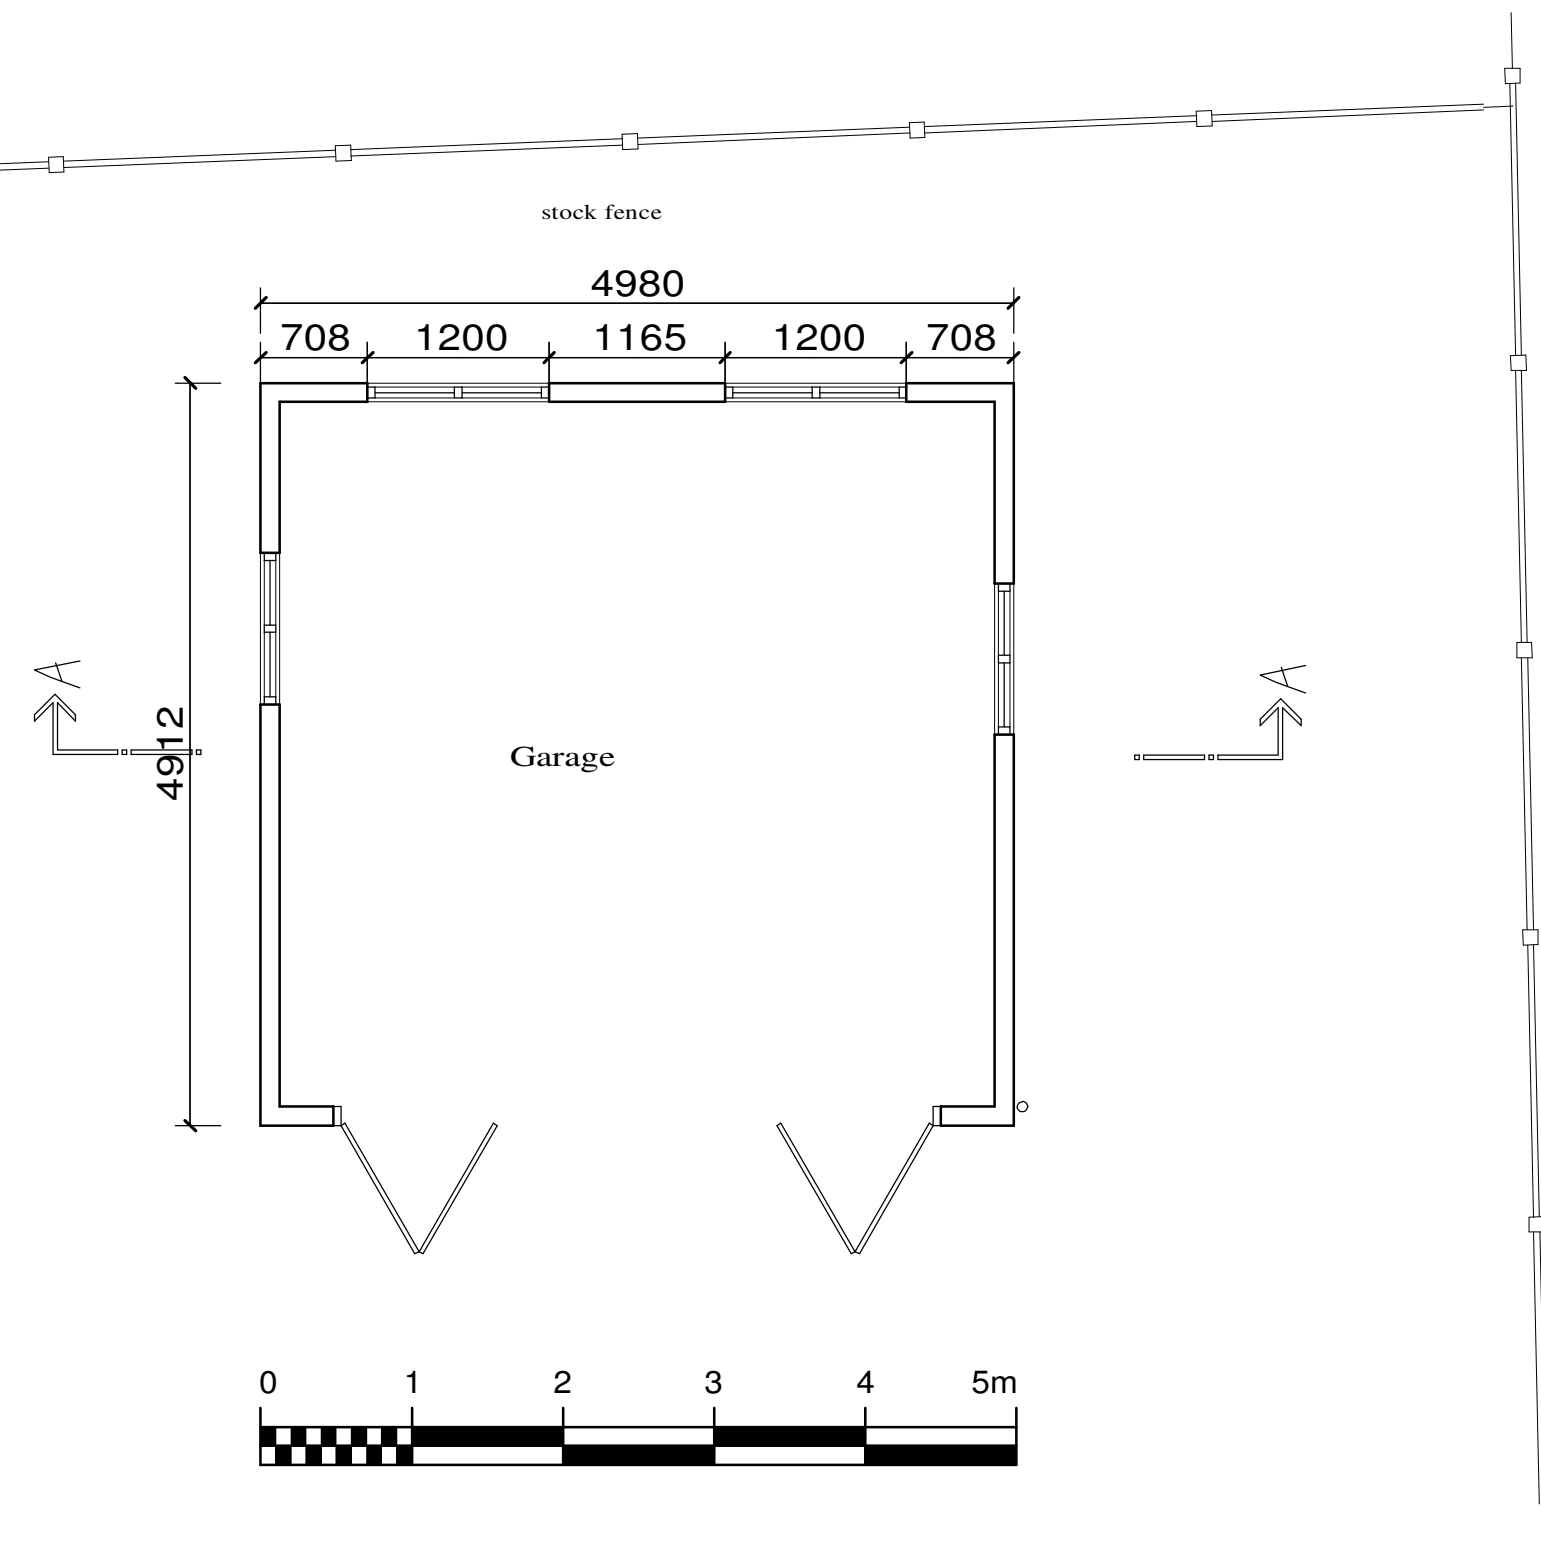

ALL FINISHES TO BE SPECIFIED BY CLIENT  
BUT ARE GENERALLY TO MATCH EXISTING  
HOUSE

N.B. All dimensions to be checked prior to  
commencement of work, any discrepancies  
to be reported back to me.

This drawing is for planning and Building Regulations purposes  
only. Everyday hazards likely to be obvious to a competent  
contractor and unforeseeable hazards and risks have not been  
indicated.

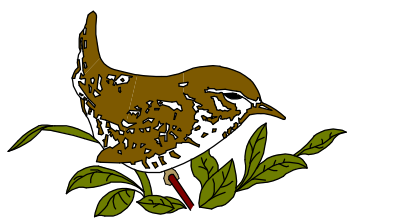

**Wren Designs**

Planning & Building Consultants • Land Agent

Tel: 01442 263081

1 Thistlecroft, Hemel Hempstead, Herts HP1 1PB

**CLIENT:** Mr Brady

**PROPOSED:** Replacement garage

**LOCATION:** Old Pastures, London Road  
Hemel Hempstead

**SCALE:** 1:50, 1:100

**DATE:** 15/04/2024

**REF:** wren naj 026a 2024

**REVISION:**