


- 1 Any discrepancies to be referred to the Architect.
- 2 This drawing is to be read in conjunction with all relevant specifications and other drawings issued by the Architect, and other specialists.
- 3 This drawing is copyright and is not to be reproduced without RRA permission.
- 4 IF IN DOUBT, ASK.

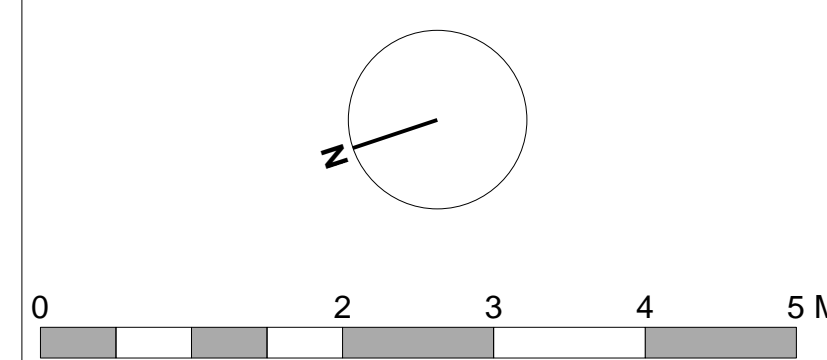

Planning Issue

STRUCTURAL INFORMATION INDICATIVE ONLY SHOWN FOR CO-ORDINATION PURPOSES

PLEASE REFER TO STRUCTURAL ENGINEERS SPECIFICATION

PLEASE NOTE NO MANHOLES WERE LIFTED THROUGH SURVEYING THE PROPERTY. CONTRACTOR IS REQUIRED TO INSPECT DRAINAGE SYSTEM TO CHECK THEY WORK PRIOR TO COMMENCEMENT

- 1 EXISTING STONE STEPS
- 2 EXISTING GRAVEL DRIVEWAY
- 3 EXISTING SHRUBS
- 4 EXISTING HEDGE
- 5 EXISTING LAWN
- 6 EXISTING SIDE BOUNDRY HEDGE

□ SITE BOUNDARY

Revision	Description	Date	Check	Rev



RRA Architects Ltd



Client :
Project :

Clarendon, 9 The Park
Cheltenham, GL50 2SL

Drawing Title :
Existing Landscape Plan

Status	Date	Drawn By
Planning	MAR 2024	TB
Drawing No.	Revision	Scale
4305 L(9)01		1:50 @ A1

Careful reference must be made to MHPs tree protection plan.

All external lighting to be confirmed with Cheltenham Borough Council to satisfy Condition 8.

Landscape design in accordance with Jonathan King's detailed design.

Existing

1 Existing Landscape Plan
Scale: 1:50 @ A1