



FOR PLANNING ONLY


- NOTES**
- 1) ALL DIMENSIONS TO BE CHECKED ONSITE PRIOR TO CONSTRUCTION (INTERNAL DIMS MAY CHANGE DEPENDING ON EXTERNAL WALL CONSTRUCTION METHOD)
 - 2) A STRUCTURAL ENGINEER MUST BE CONSULTED FOR ALL STRUCTURAL WORKS
 - 3) WORKS TO BE CARRIED OUT BY COMPETENT, QUALIFIED CONTRACTORS
 - 4) ALL WORKS TO BE CARRIED OUT UNDER A LOCAL AUTHORITY BUILDING NOTICE ALL BUILD NOTES ARE GIVEN BASED ON STANDARD BUILDING REGULATIONS DETAILS AND MAY VARY. CONSTRUCTION METHODS MAY VARY ACCORDING TO BUILDERS PREFERENCE AND BUILDING CONTROL OFFICER REQUIREMENTS. THESE DRAWINGS ARE PRODUCED FOR PLANNING ONLY.

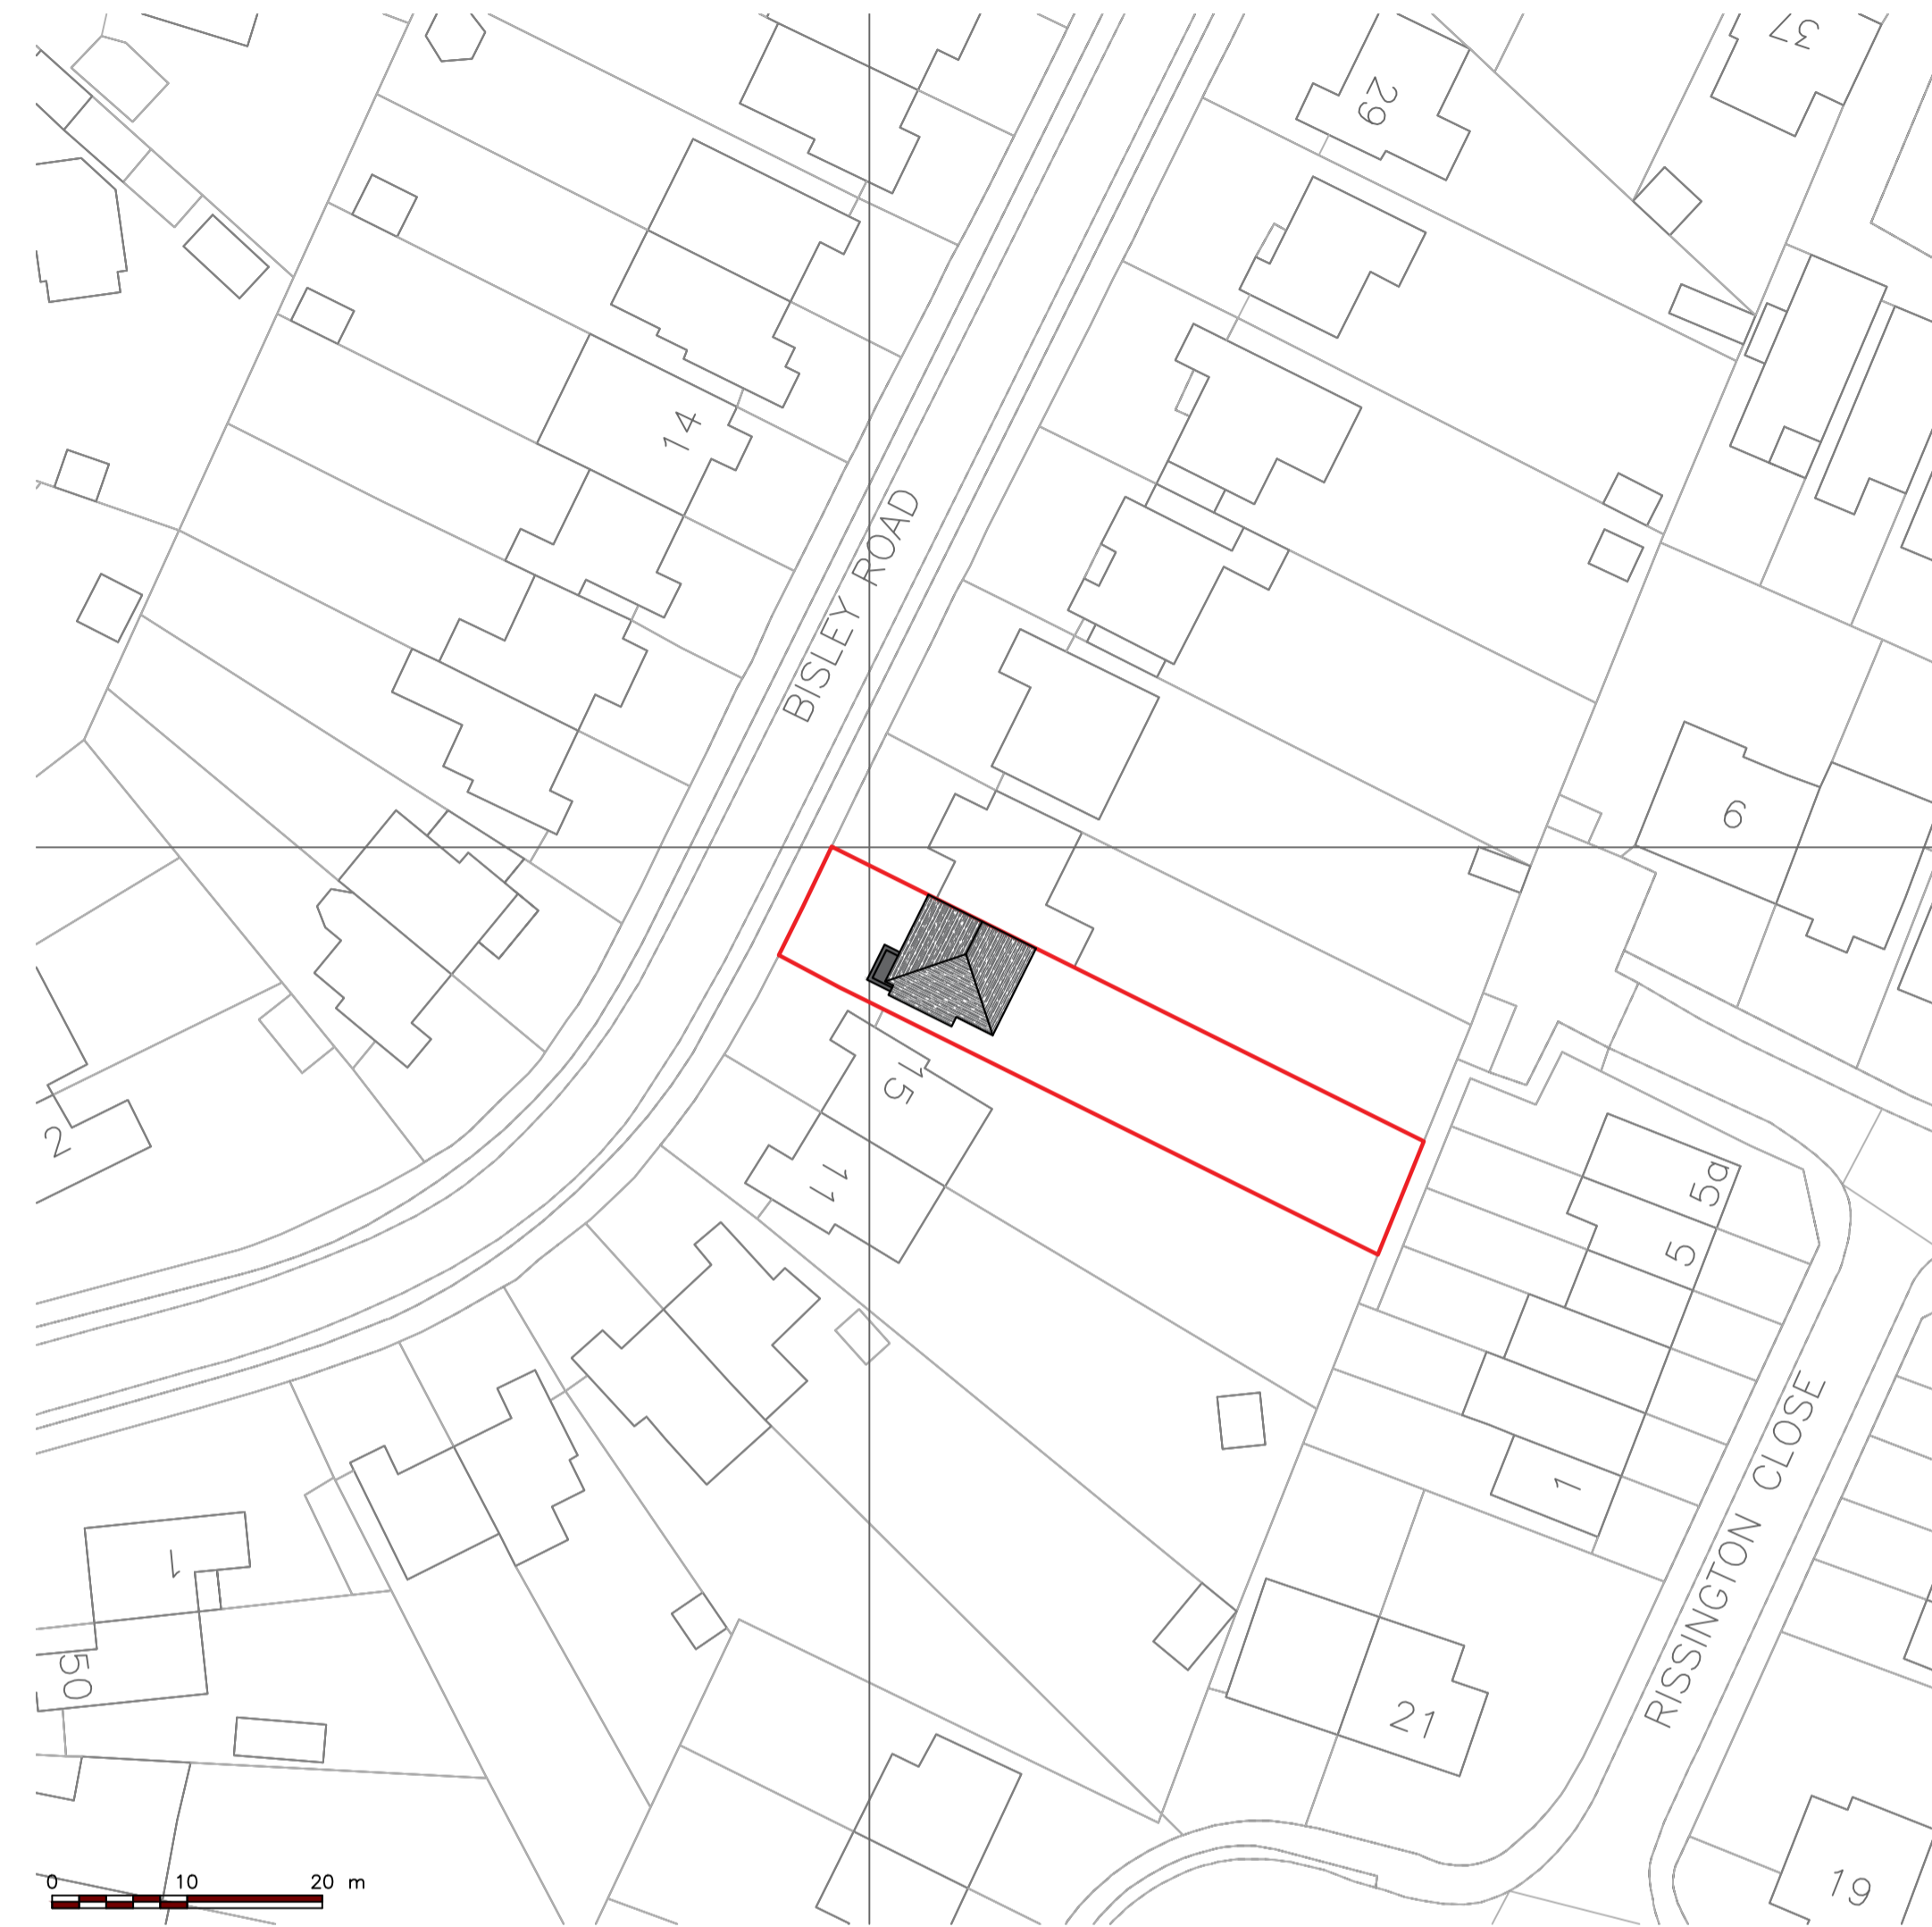


EXISTING BLOCK PLAN - 1:500

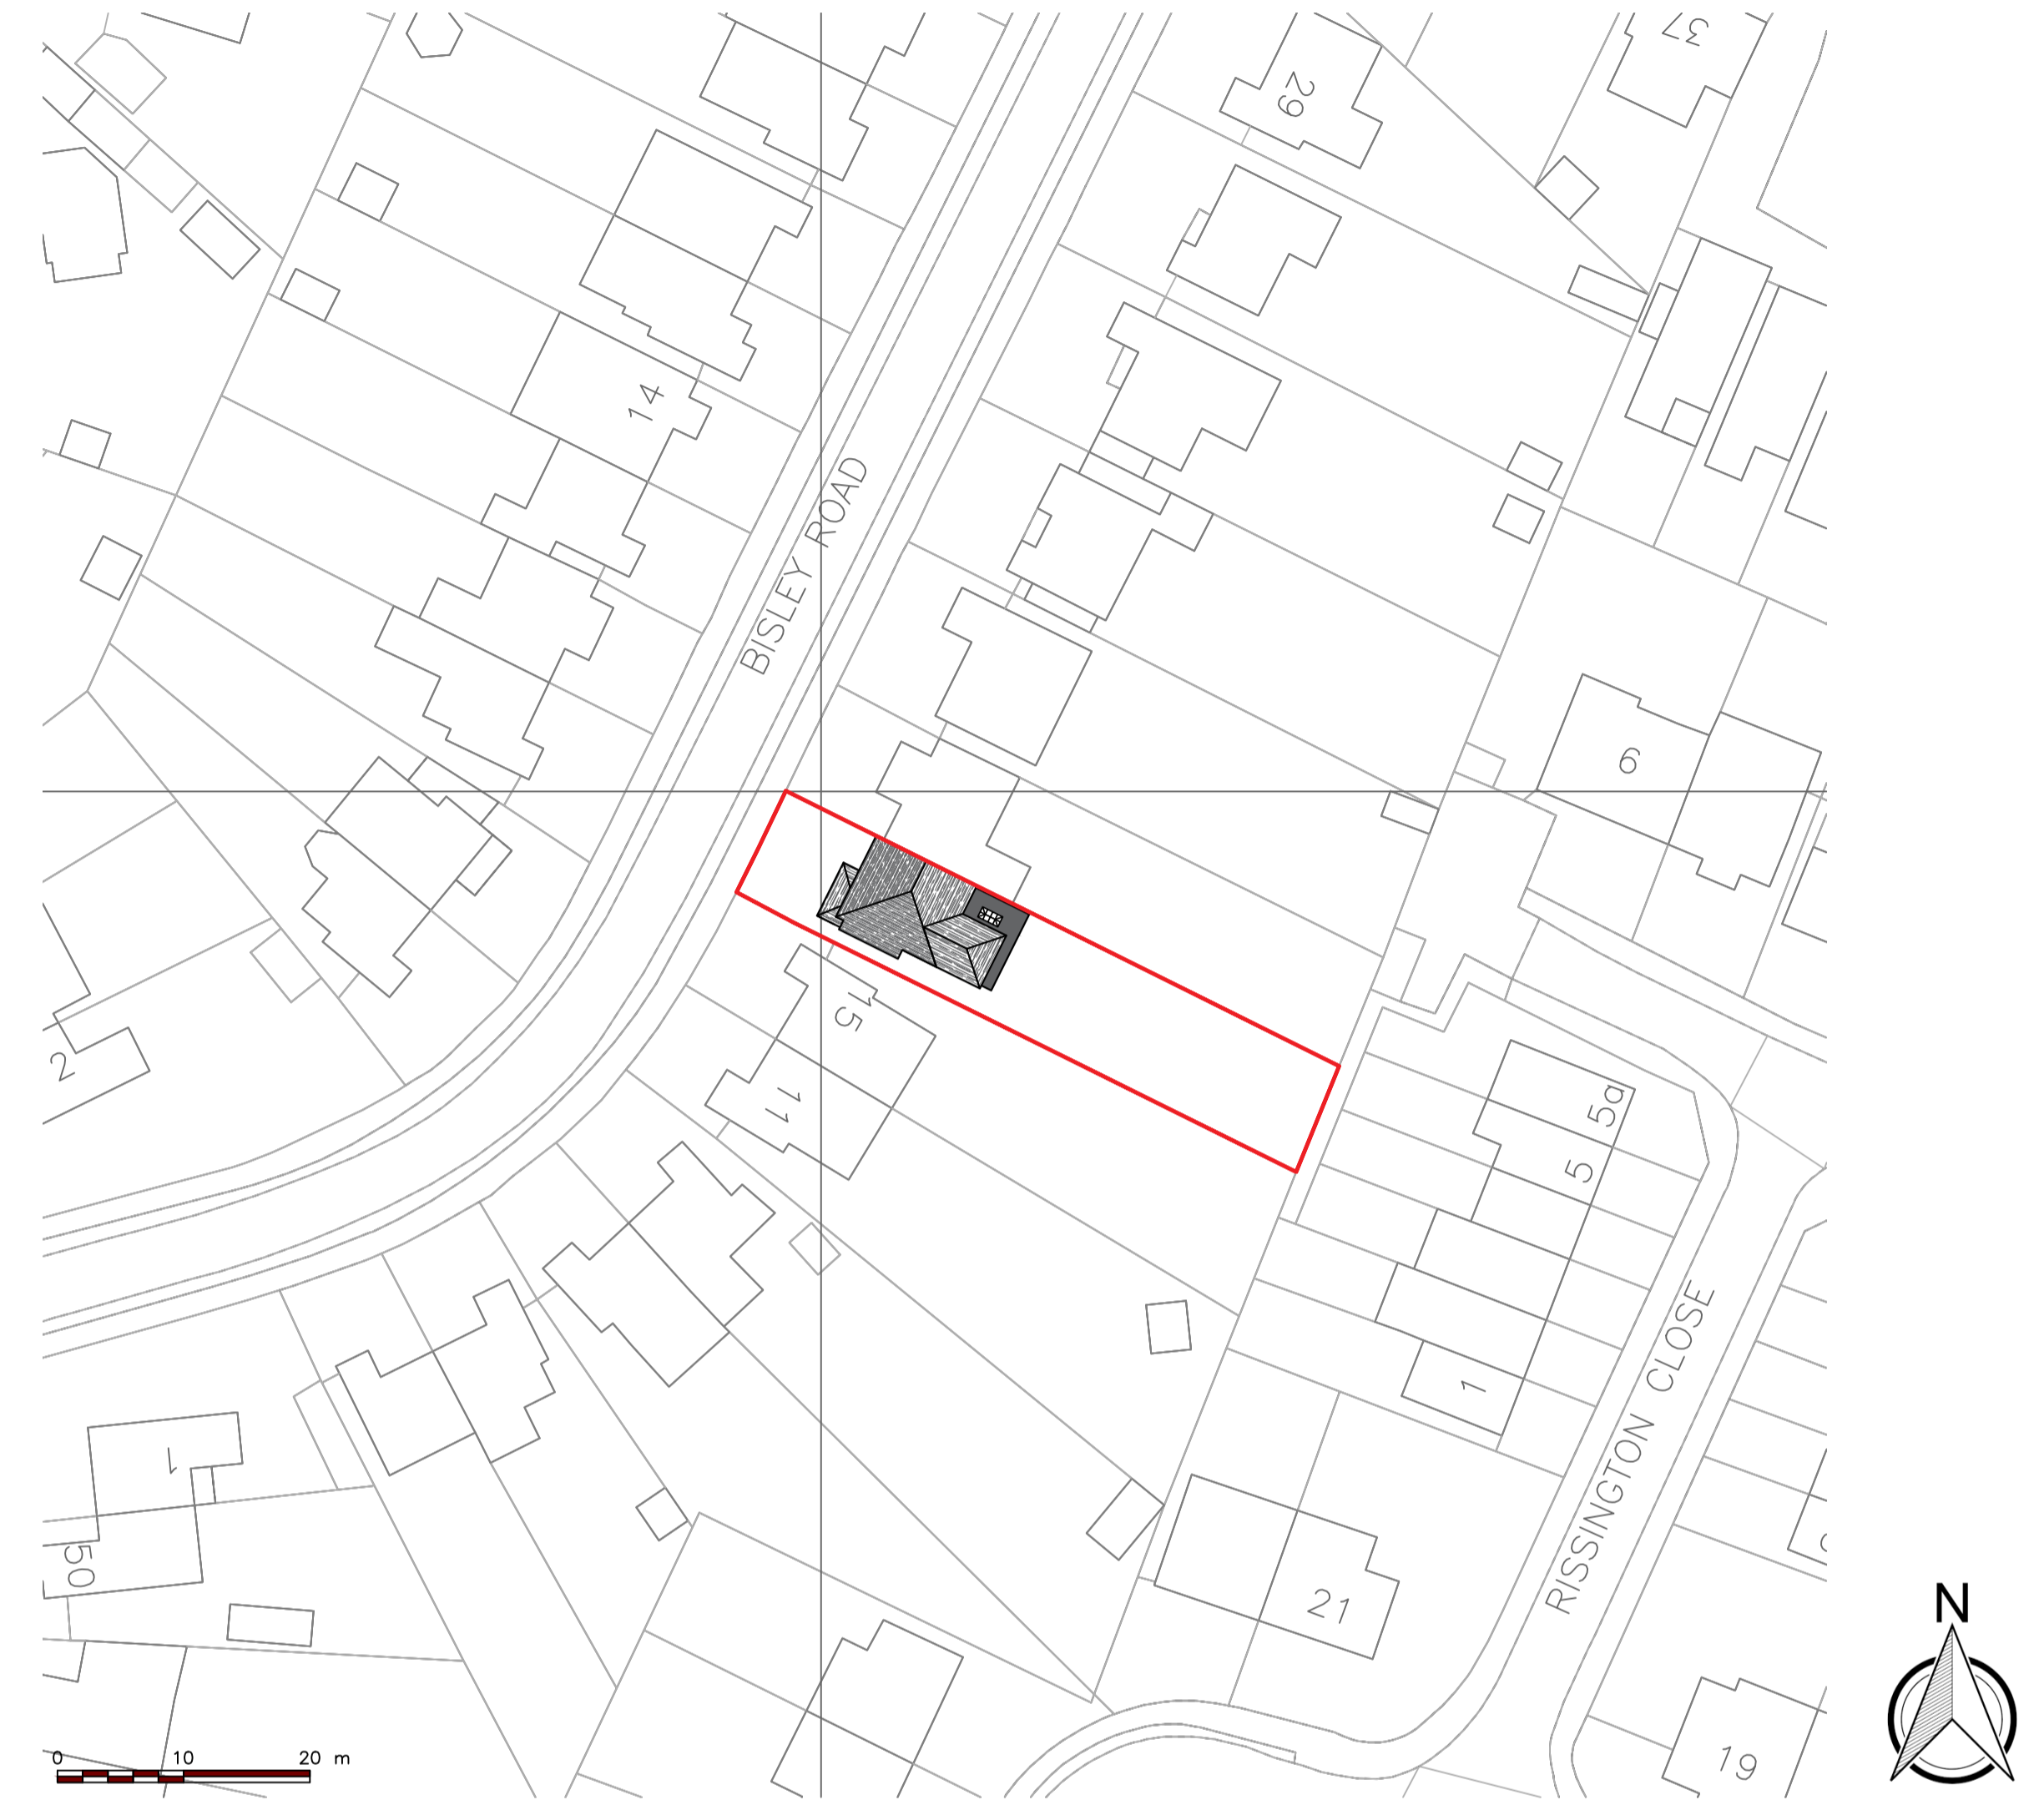

PROPOSED BLOCK PLAN - 1:500

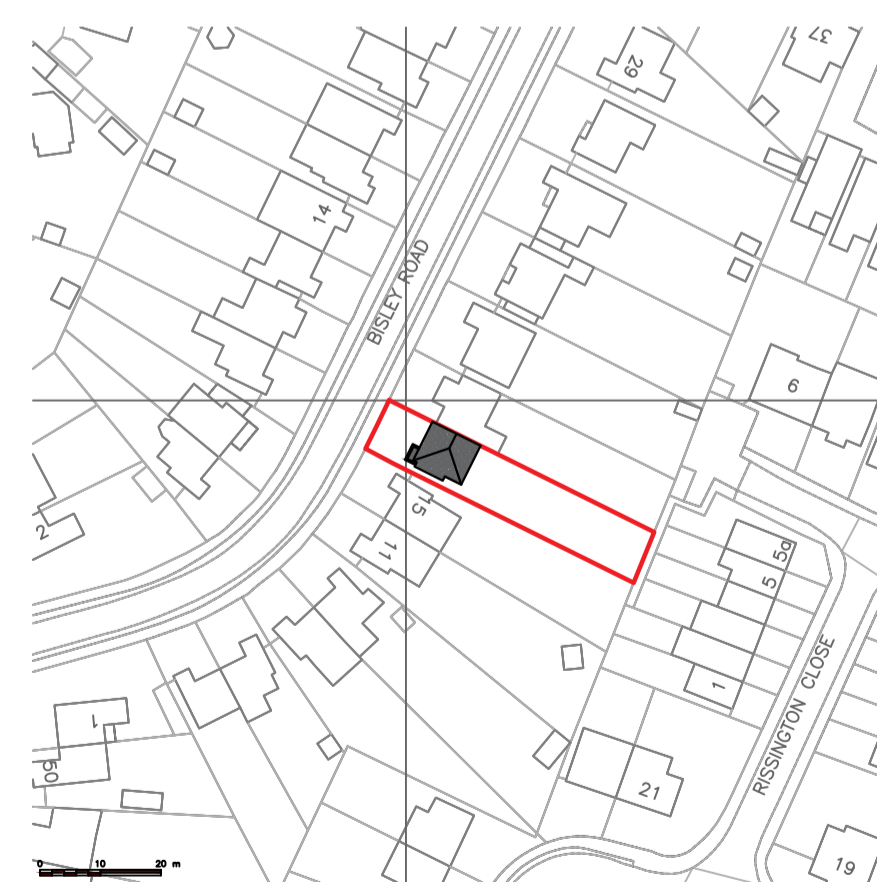

EXISTING SITE PLAN - 1:1250

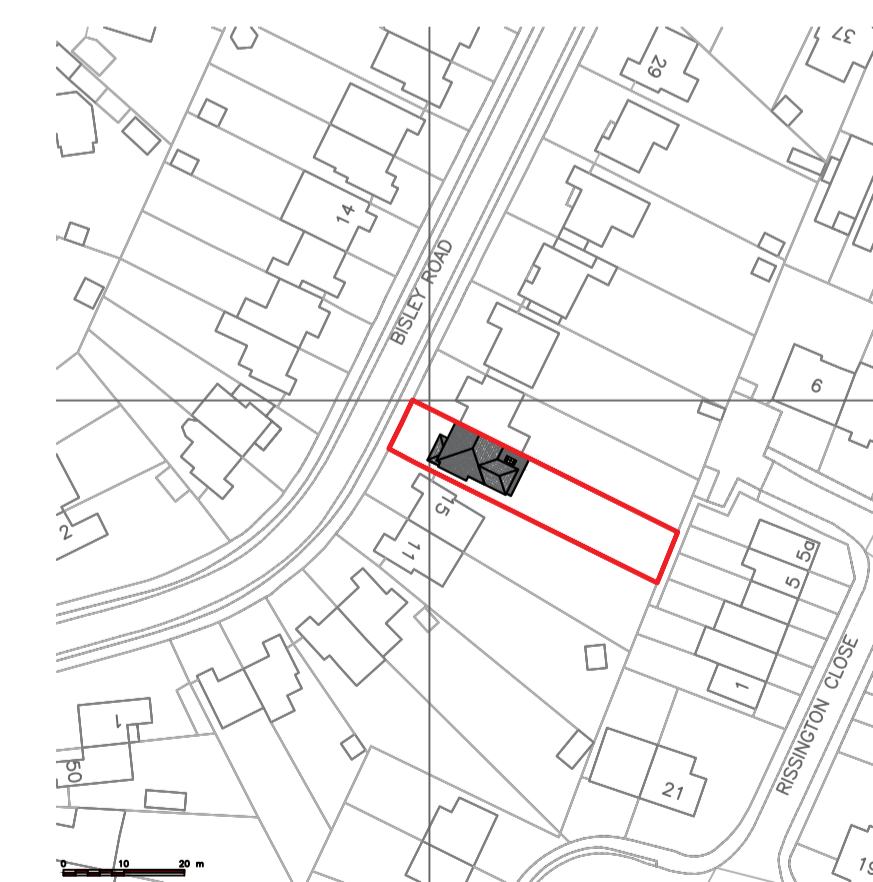

PROPOSED SITE PLAN - 1:1250

HOMEPLAN
DRAFTING SERVICES

ARCHITECTURE PLANNING DESIGN

0755228376 0758482621
briony@homeplanservices.co.uk glenn@homeplanservices.co.uk



CLIENT/PROJECT:
CARLY WORGAN
17 BISLEY ROAD, CHELTENHAM, GL51 6AB
PROPOSED REAR EXTENSION AND GARAGE CONVERSION

TITLE:
AS EXISTING AND PROPOSED SITE PLANS

SCALE:
1:500, 1:1250 @ A1

DATE:
JAN 2024

17BR-CW-C-003