

Notes

Do not scale, use figured dimensions only.

All dimensions to be verified on site prior to the commencement of any work or the production of any shop drawing. All discrepancies to be reported to The Designer

This drawing is to be read in conjunction with all related Architectural Consultants and Engineers drawings and any other relevant information.

This drawing is copyright © of The Designer

REV	DATE	REVISION DESCRIPTION	INITIALS	CHECK

General Notes


All drawings are to be read in conjunction with specialist M&E drawings and specifications. This drawing must be read in conjunction with GA plans

Critical

Any discrepancies must be reported to the designer immediately.

DRAWING STATUS

- AS-RECORDED
- AS-BUILT
- FOR PLANNING
- FOR CONSTRUCTION
- FOR DISCUSSION
- FOR COORDINATION
- FOR TENDER

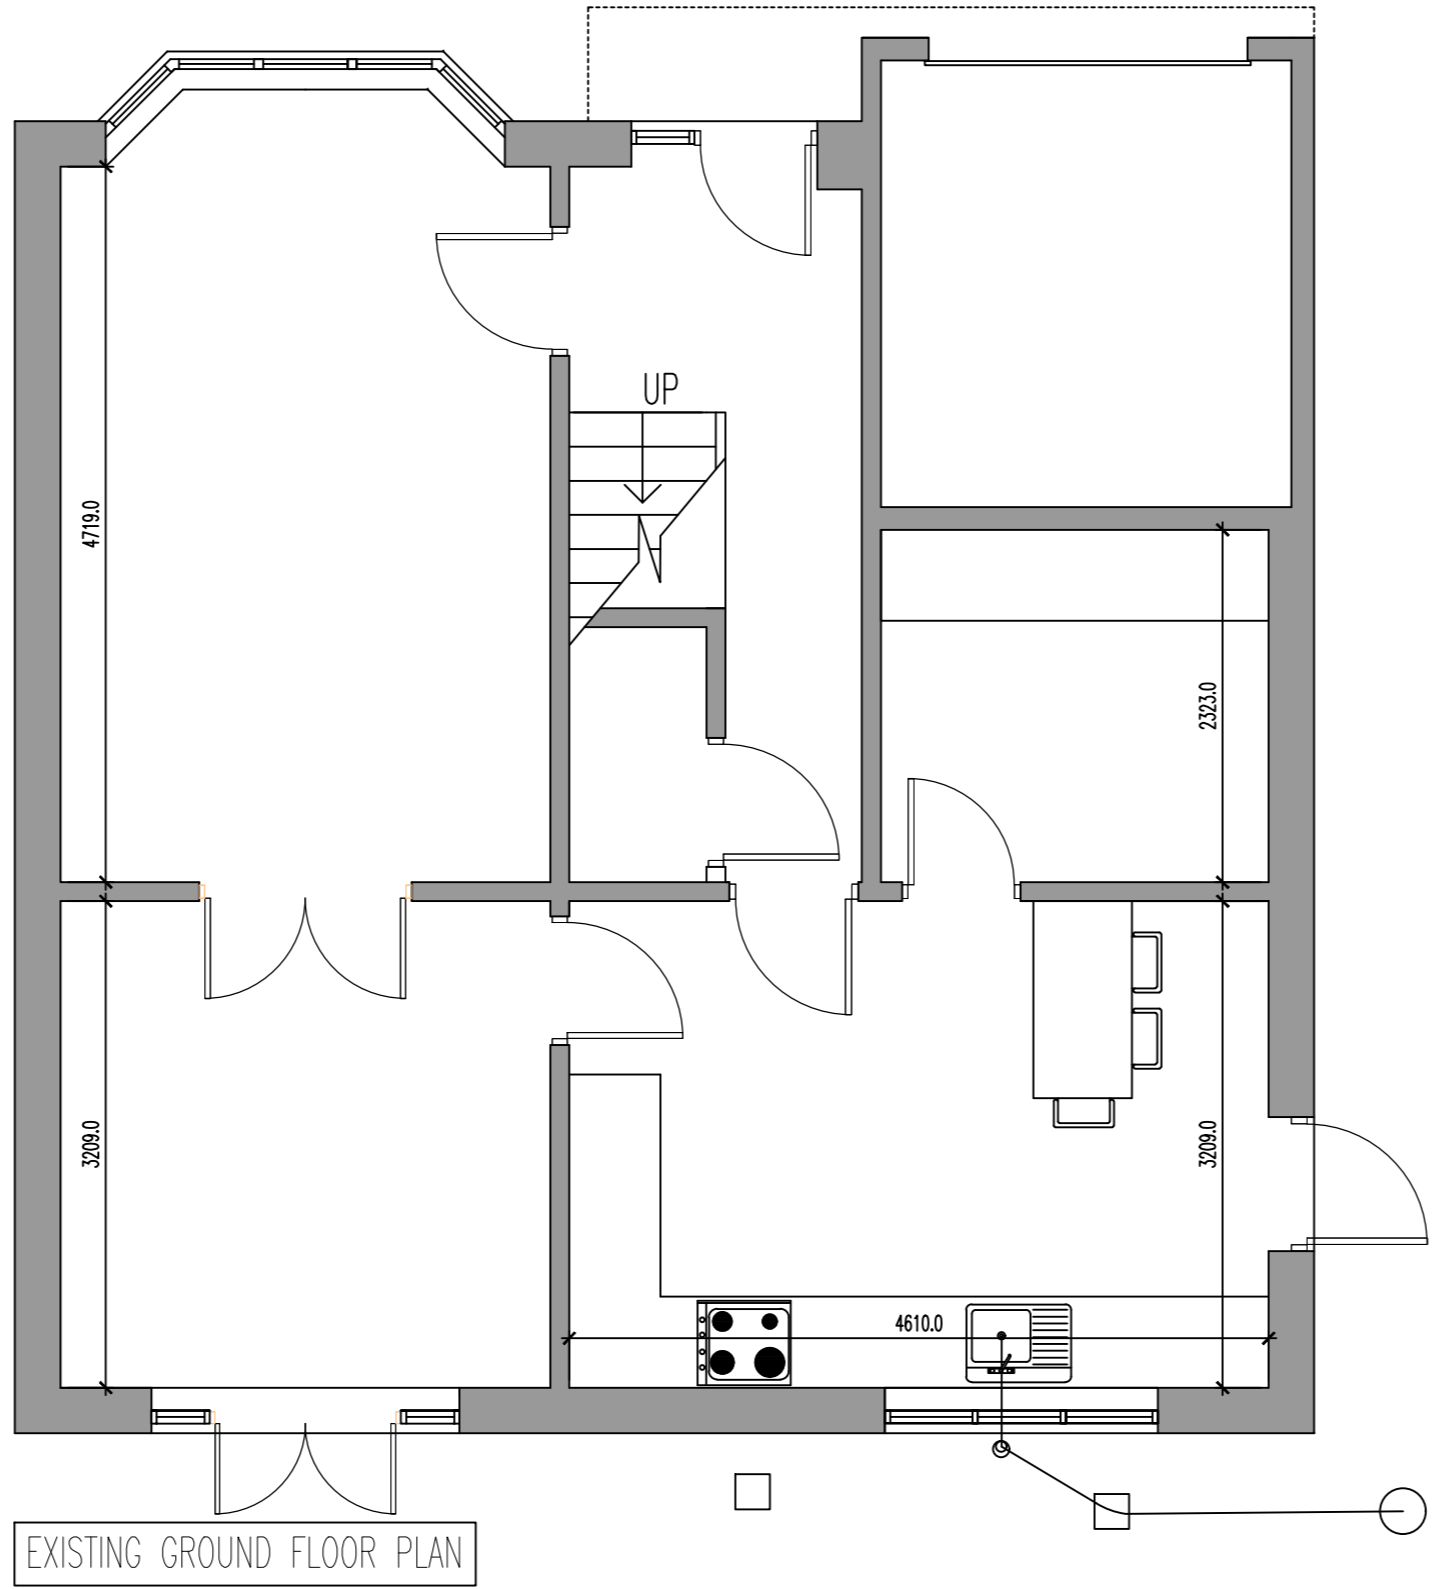

Client
202451

Project:
5 FOREST PARK
STILLINGTON
STOCKTON-ON-TEES, TS21 1NW

Drawing Title:
EXISTING GROUND FLOOR
PLAN

Scale: 1:50 @ A2 Date: 19/03/24

Drawn by: JJ Checked by: .

Job No. Drawing No. Rev.
2024-51 103 .