
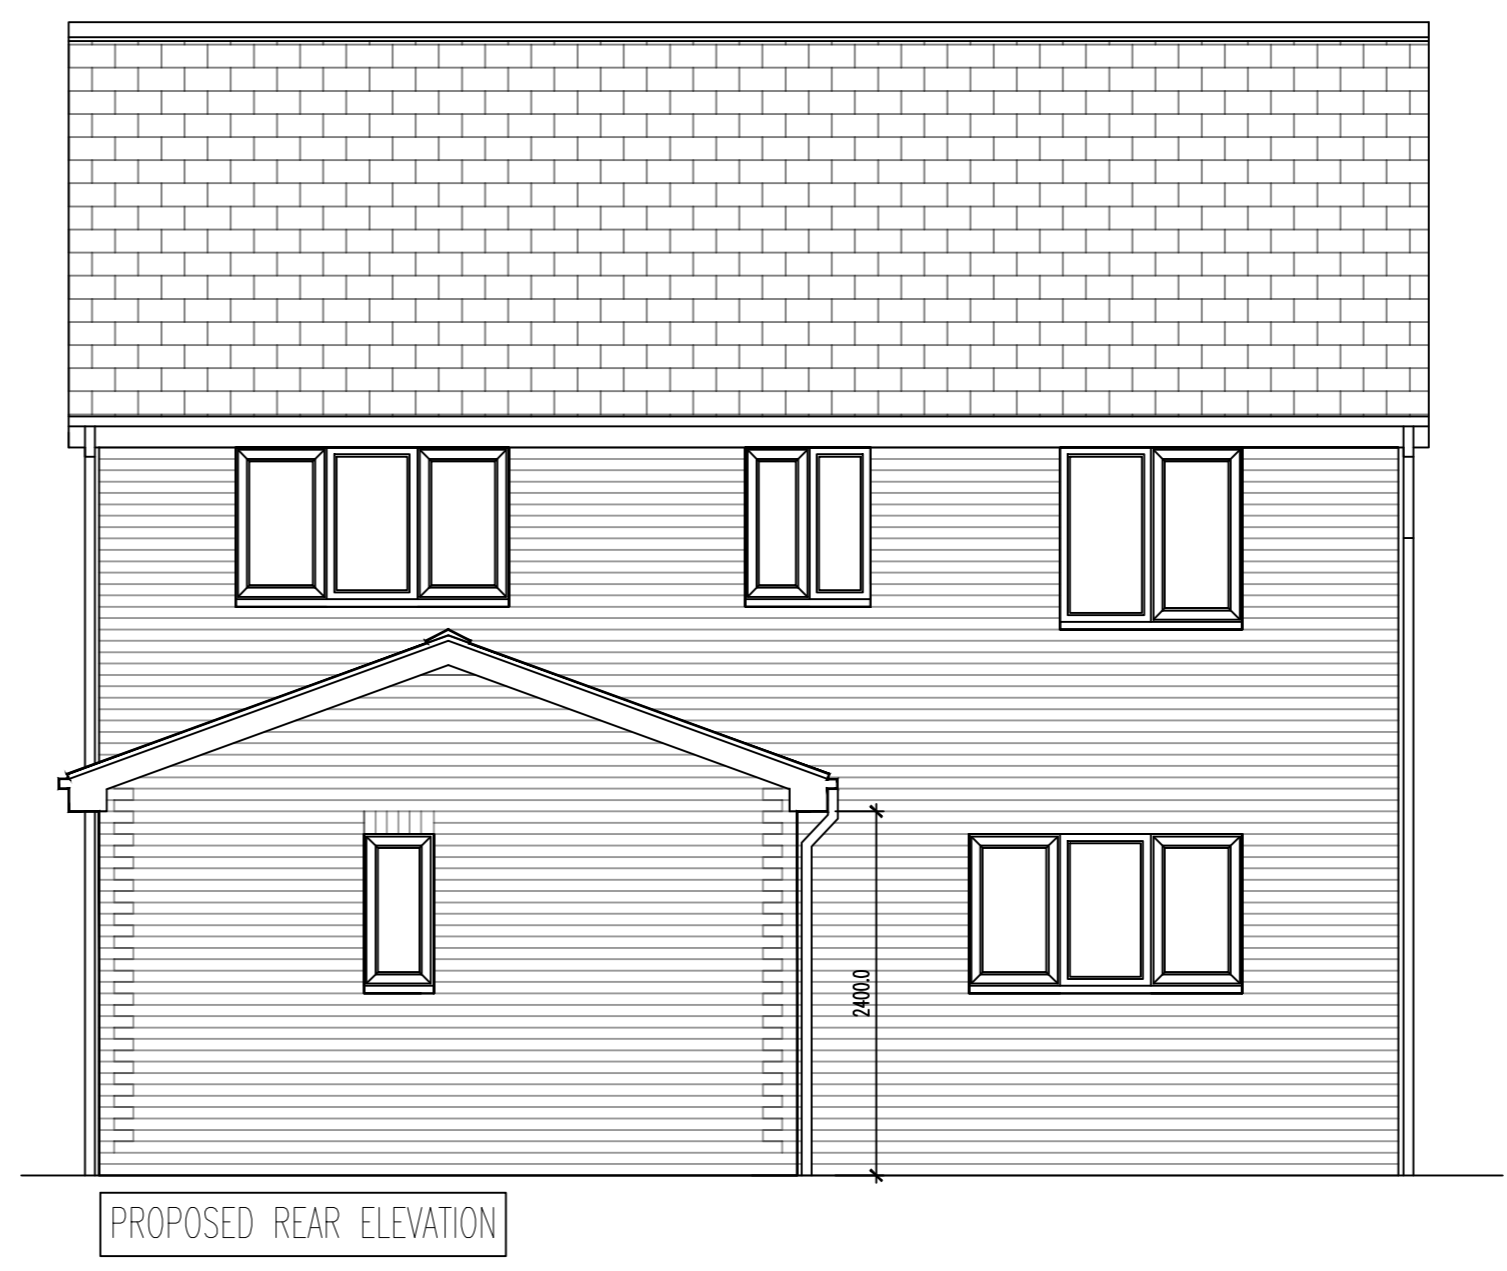


Notes
 Do not scale, use figured dimensions only.
 All dimensions to be verified on site prior to the commencement of any work or the production of any shop drawing. All discrepancies to be reported to The Designer
 This drawing is to be read in conjunction with all related Architectural Consultants and Engineer's drawings and any other relevant information.
 This drawing is copyright © of The Designer

REV	DATE	REVISION DESCRIPTION	INITIALS	CHECK

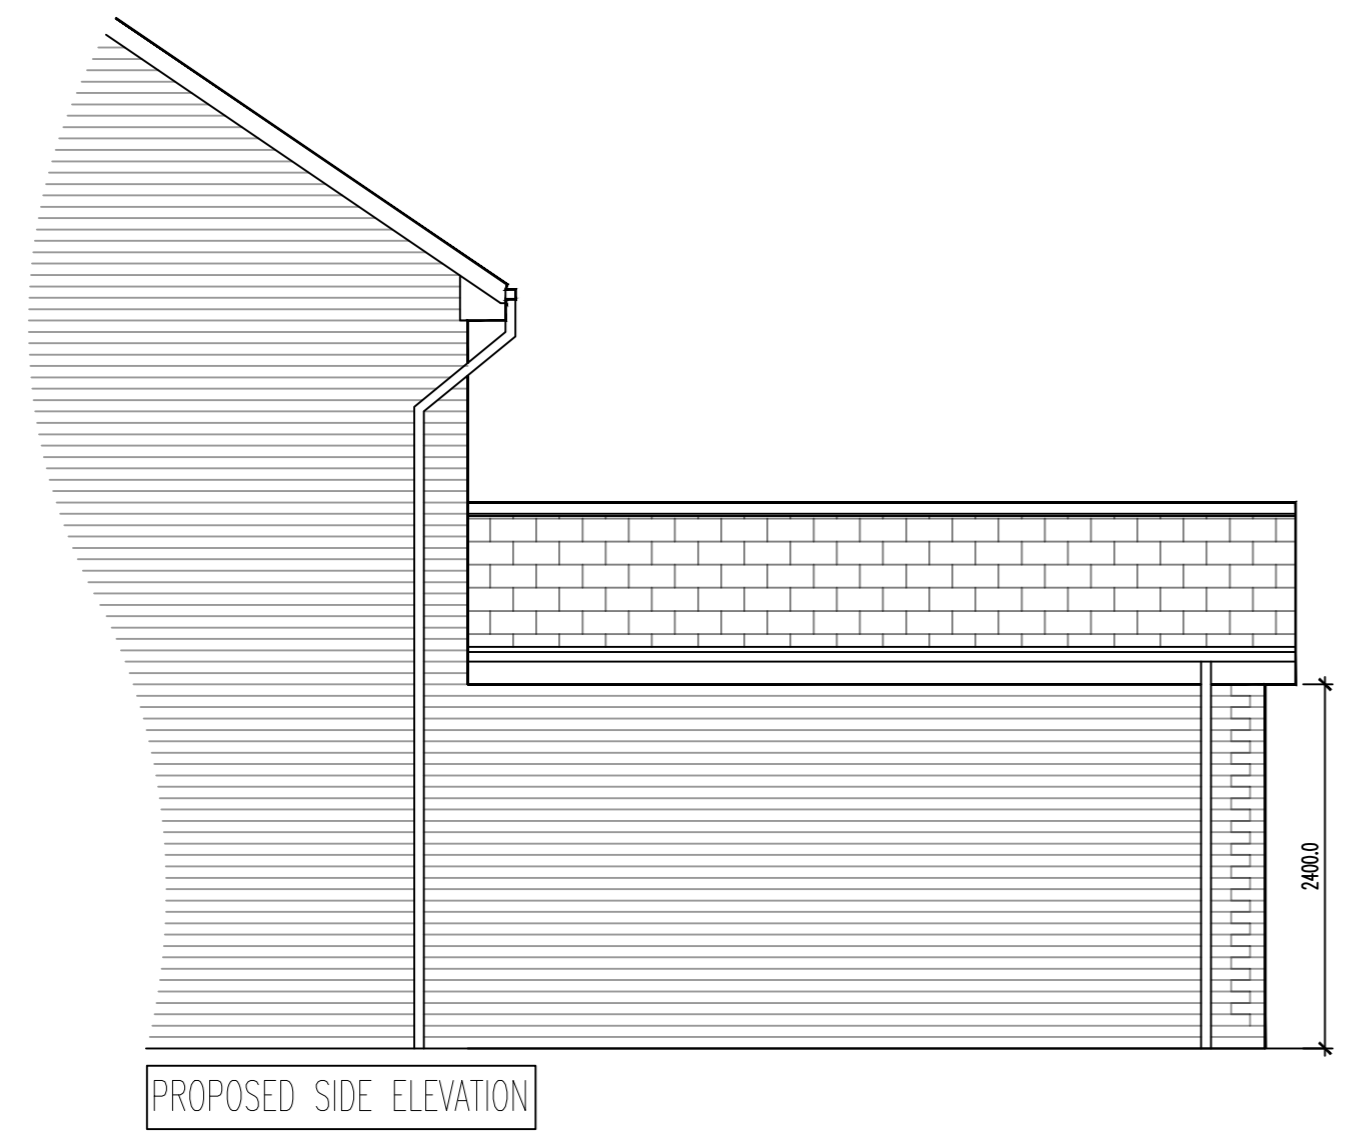

General Notes
 All drawings are to be read in conjunction with specialist M&E drawings and specifications. This drawing must be read in conjunction with GA plans
Critical
 Any discrepancies must be reported to the designer immediately.

DRAWING STATUS

AS-RECORDED	<input type="checkbox"/>
AS-BUILT	<input type="checkbox"/>
FOR PLANNING	<input checked="" type="checkbox"/>
FOR CONSTRUCTION	<input type="checkbox"/>
FOR DISCUSSION	<input type="checkbox"/>
FOR COORDINATION	<input type="checkbox"/>
FOR TENDER	<input type="checkbox"/>

Client
 202451

Project:
 5 FOREST PARK
 STILLINGTON
 STOCKTON-ON-TEES, TS21 1NW
 Drawing Title:
 PROPOSED ELEVATIONS

Scale: 1:50 @ A2 Date: 09/04/24

Drawn by: JJ Checked by:

Job No. 2024-51 Drawing No. 106 Rev.