




Front (East) Elevation

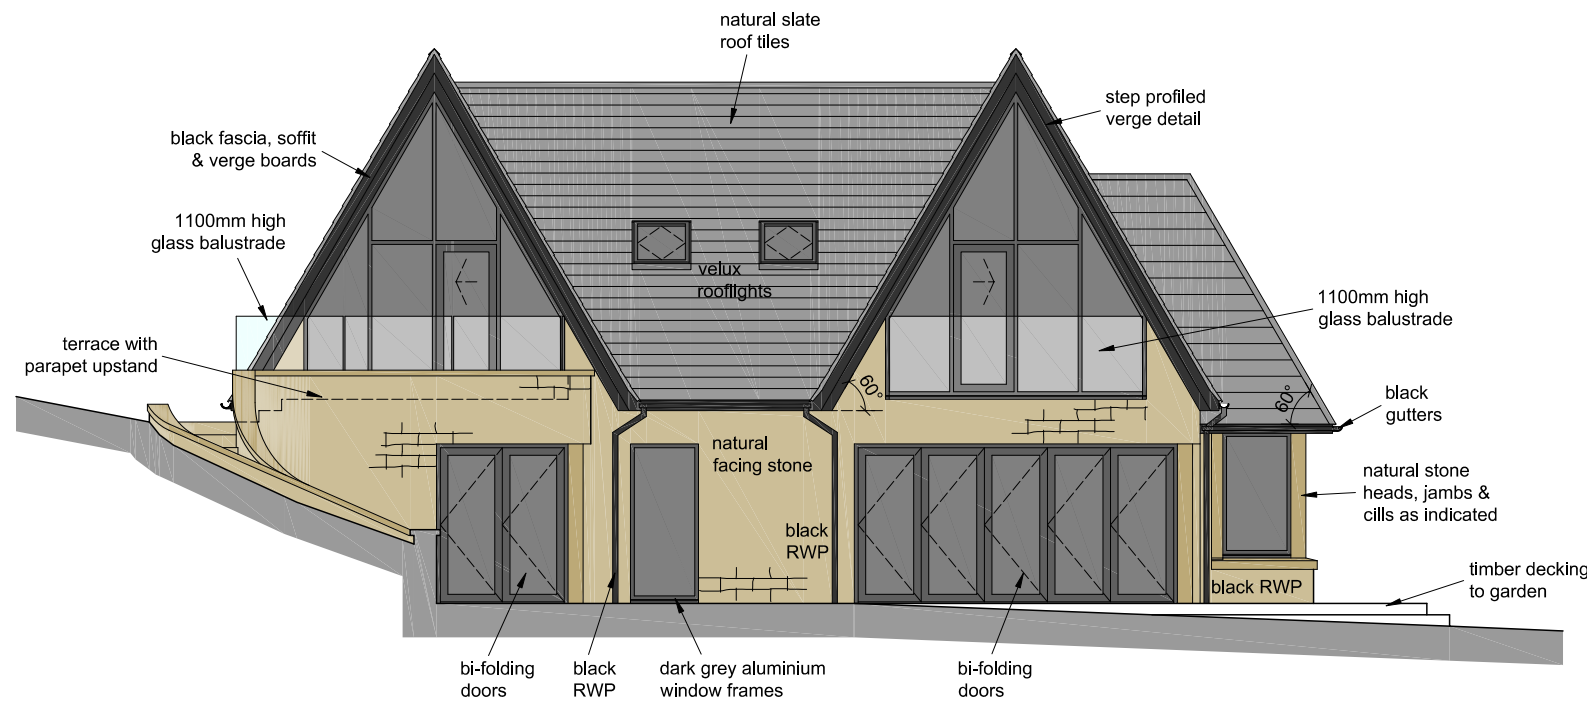

Rear (West) Elevation

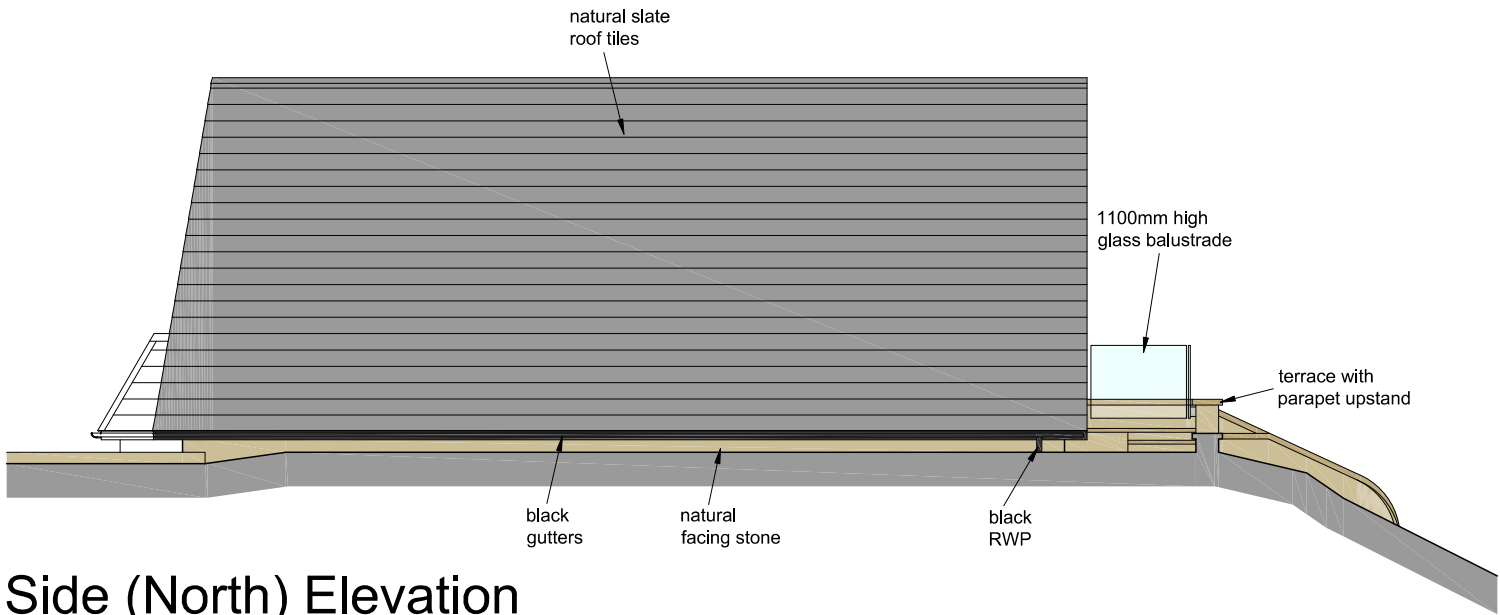

Side (North) Elevation

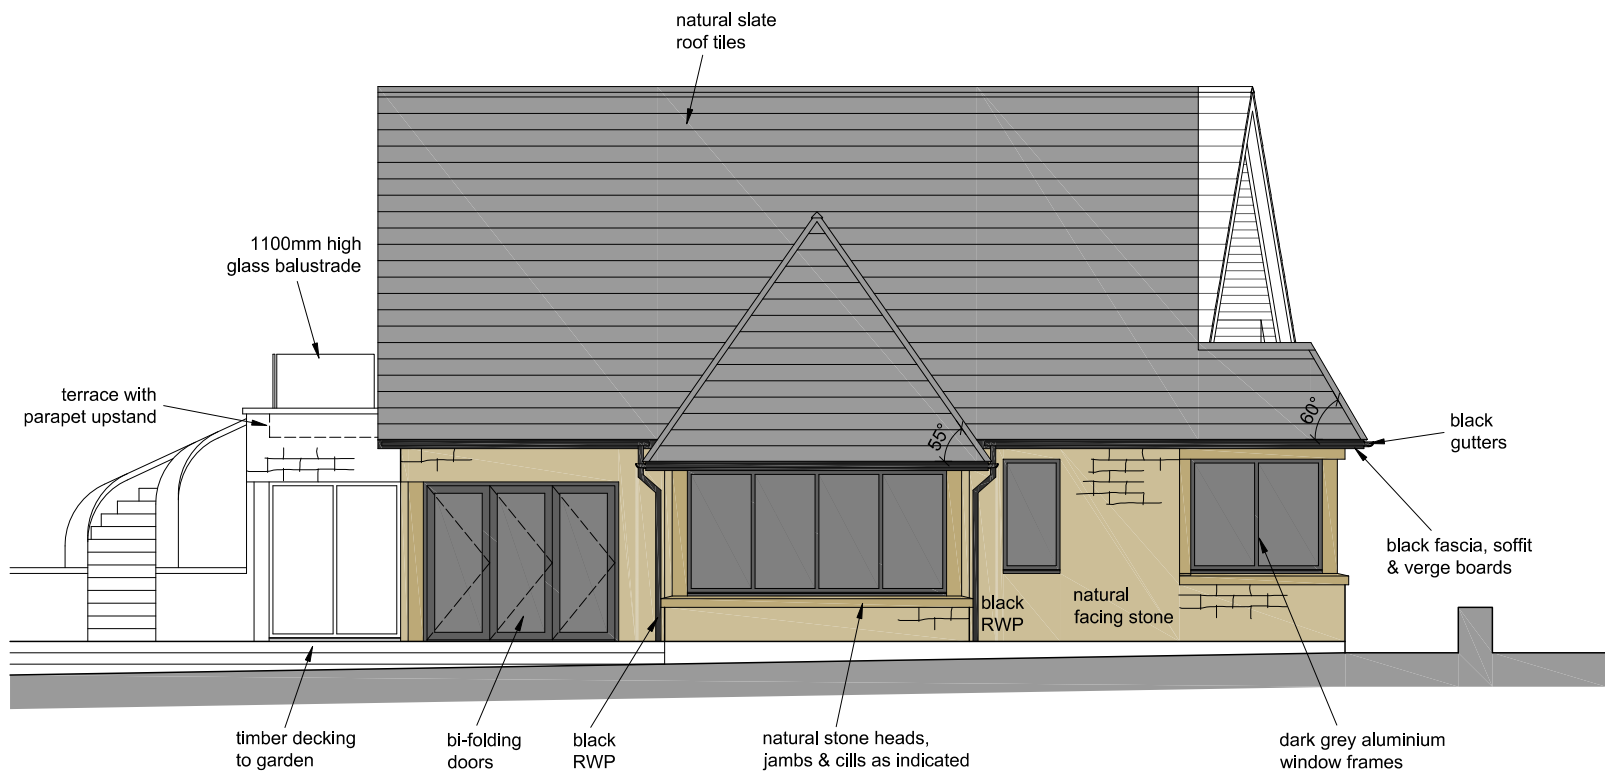

Side (South) Elevation

REV	DATE	AMENDMENT	BY	CHKD

HNA architects
Architecture | Planning | Design

PROJECT:	The Lodge, Hollyville, Greenfield			
CLIENT:	Mr. & Mrs. Birch			
DRAWING:	Proposed Elevations			
DRAWN BY:	TR	CHECKED BY:	MB	CREATED: 08/08/22 SCALE: 1:100 @ A2
STATUS:	Planning		DRAWING No: 1372/P-201	REVISION:

DO NOT SCALE.
COPYRIGHT REMAINS WITH HNA ARCHITECTS LTD.
TEMPLE WORKS, TEMPLE STREET, OLDHAM, OL1 3NJ
TEL: 0161 688 1820
E-MAIL: info@hna-architects.co.uk

RIBA 
Chartered Practice