

DESIGNER RISK INFORMATION

IN ADDITION TO THE HAZARDS/RISKS NORMALLY ASSOCIATED WITH THE TYPES OF WORK DETAILED ON THIS DRAWING, NOTE THE FOLLOWING:-

CONSTRUCTION:

MAINTENANCE/CLEANING:

DECOMMISSIONING/DEMOLITION:

IT IS ASSUMED THAT ALL WORKS WILL BE CARRIED OUT BY A COMPETENT CONTRACTOR WORKING, WHERE APPROPRIATE, TO AN APPROVED METHOD STATEMENT.

--	--	--	--	--

Rev	Date	Amendment		

mjm Consulting Engineers Ltd
 Southgate House, 38 Southgate, Wakefield WF1 1TL
 T: 01924 811 000 mjm.co.uk

Project:
TRAVIS PERKINS SLEAFORD


Client:


Drawing Title:
SITE LOCATION PLAN

nt	TM	TM
MJM Ref: 9015	Scale: 1:1250	Sheet Size: A3
Revision Status: P01	Suitability Status: S4	Date: March '24

Suitability Description:
FOR APPROVAL (PLANNING)

Drawing Reference:
 Project - Originator - Zone - Level - File Type - Discipline - Number
9015-MJM-XX-XX-DR-D-6600

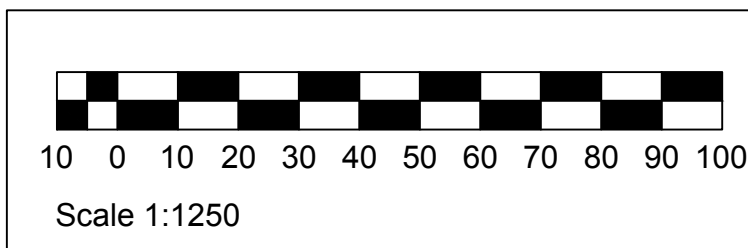

© THIS DRAWING MAY NOT BE COPIED WITHOUT PRIOR WRITTEN PERMISSION