


Application Site



Land Owned by the Applicant

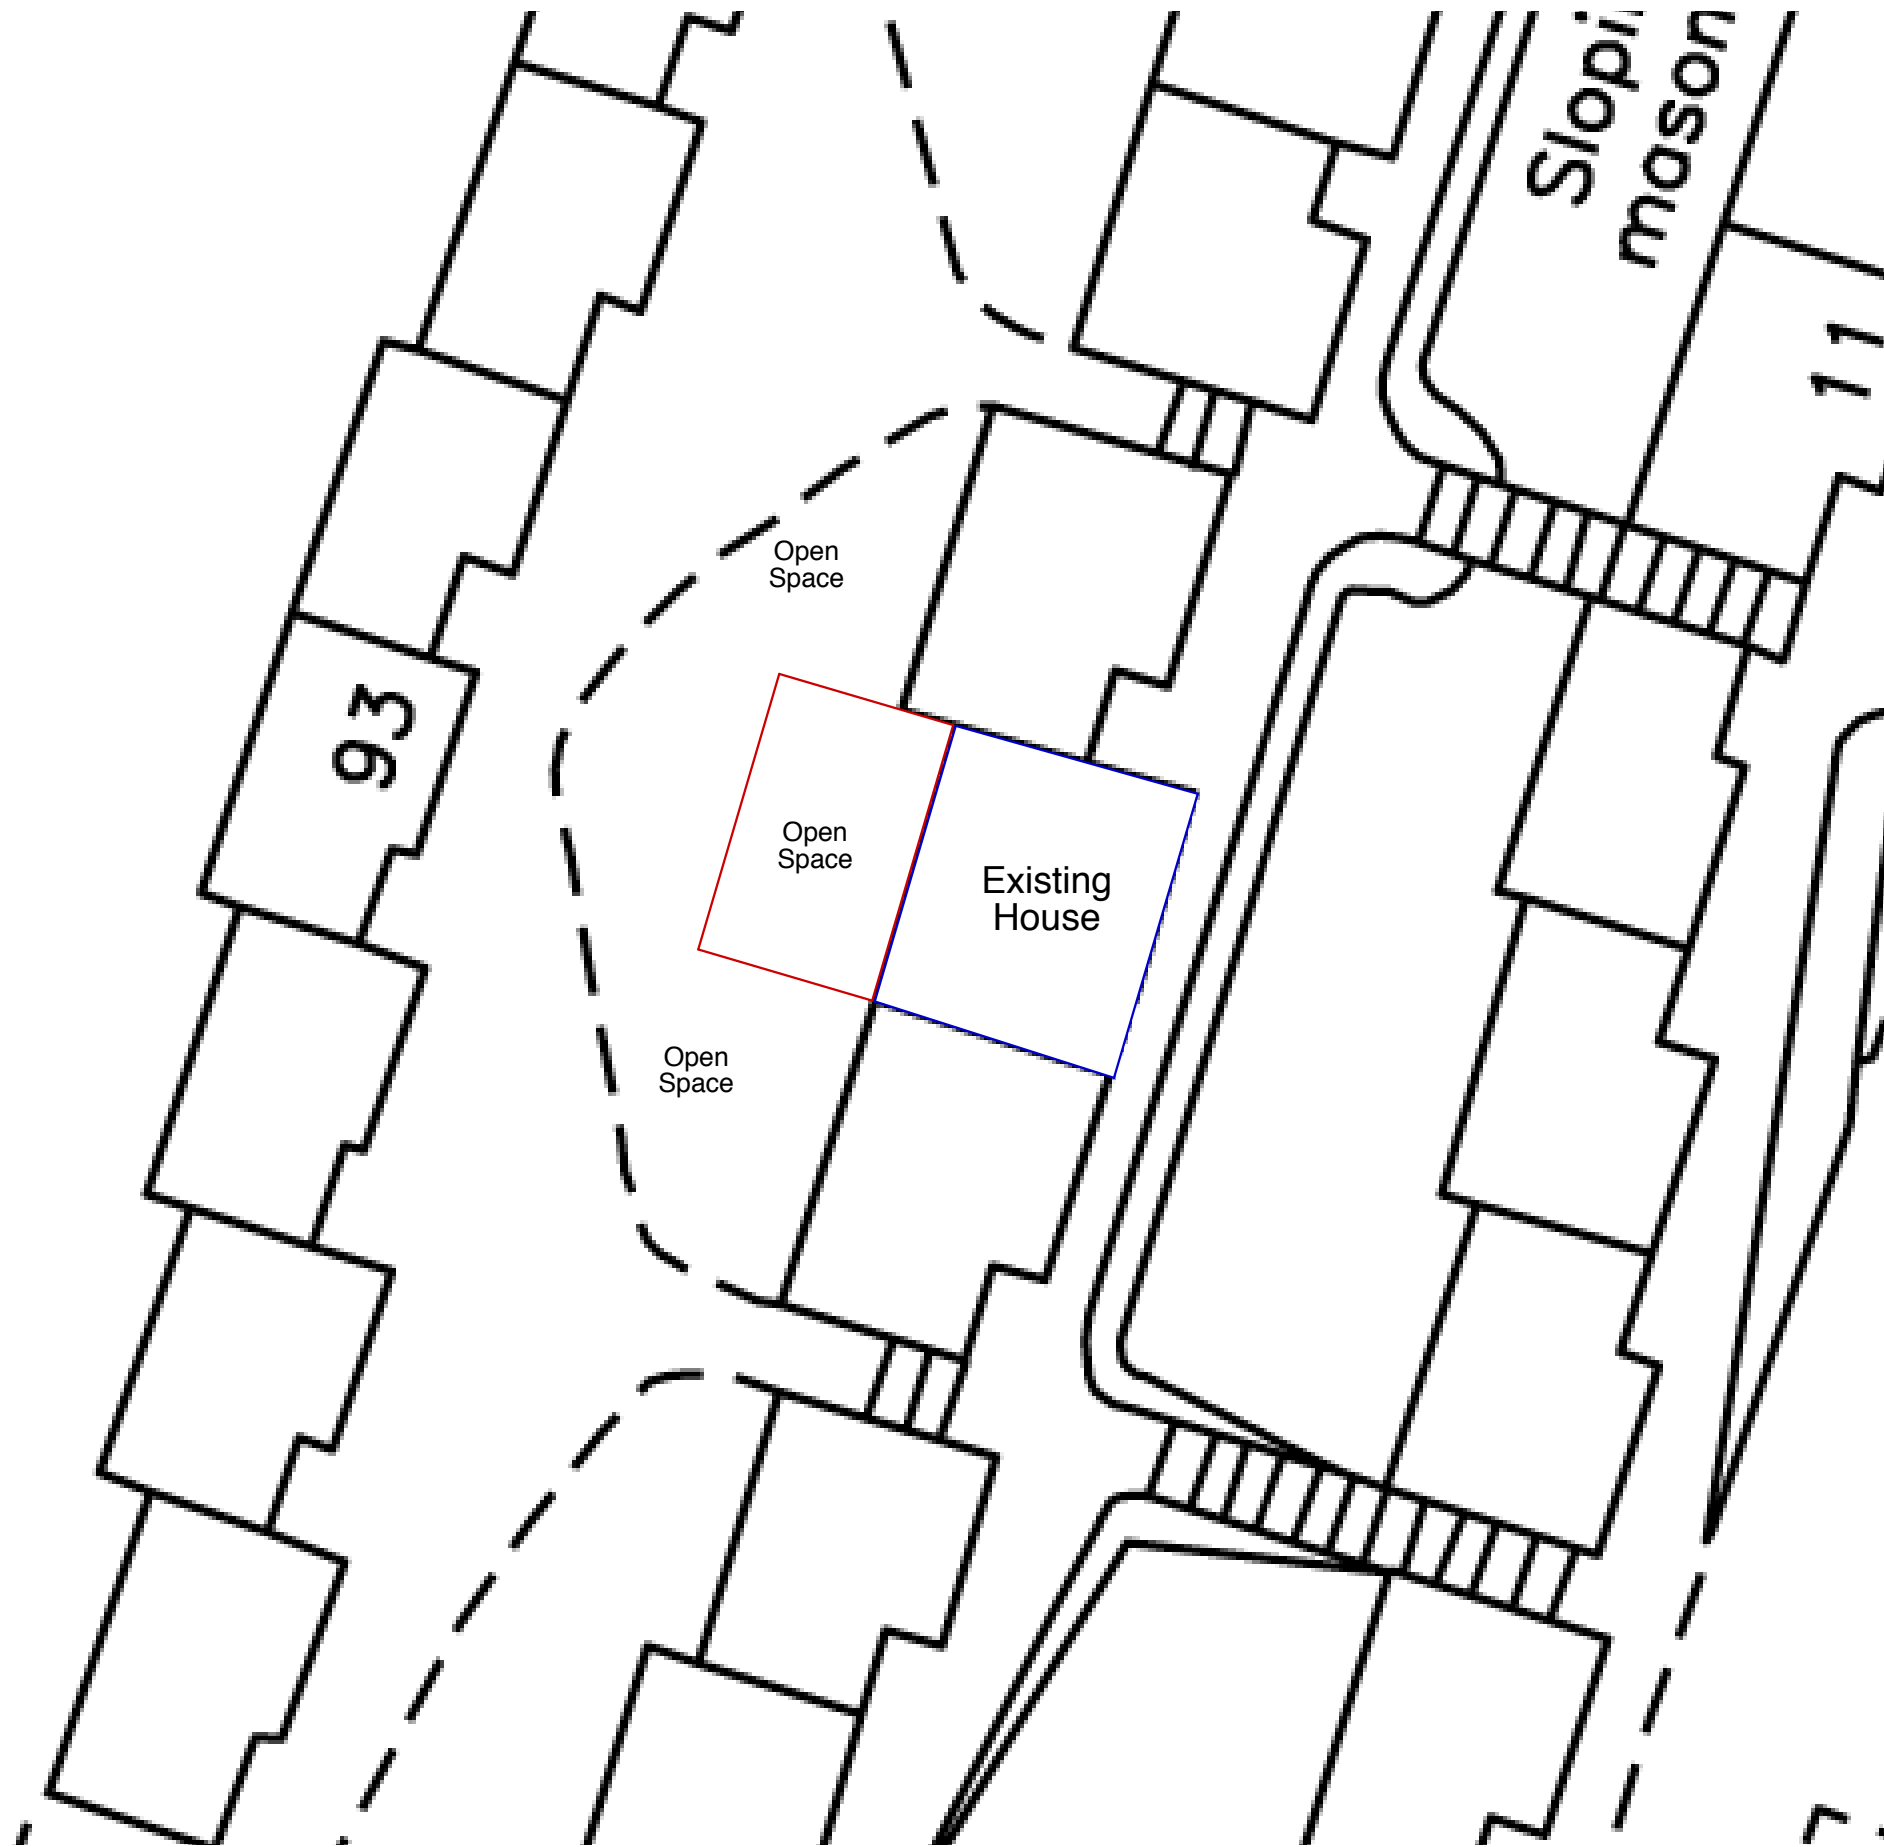

REV	DATE	NOTE
Planning		
CLIENT		
Mr A Hooks		
PROJECT		
69 Arran Drive		
DWG NAME		
Existing Block Plan		
DRAWN	RC	SCALE 1:200
CHECKED	RC	DATE Apr '24
JOB-DWG NO/REV		
23021-P-002		
<small>DO NOT SCALE FROM DRAWING; USE DIMENSIONS ONLY ALL DIMENSIONS TO BE CHECKED ON SITE THIS DRAWING MUST NOT BE REPRODUCED EITHER IN WHOLE OR PART WITHOUT PRIOR CONSENT</small>		