


Planing application of back garden at 69 Arran Drive Ravenswood Cumbernauld

Plan View

8.2 meters long X 4.8 meters in Depth

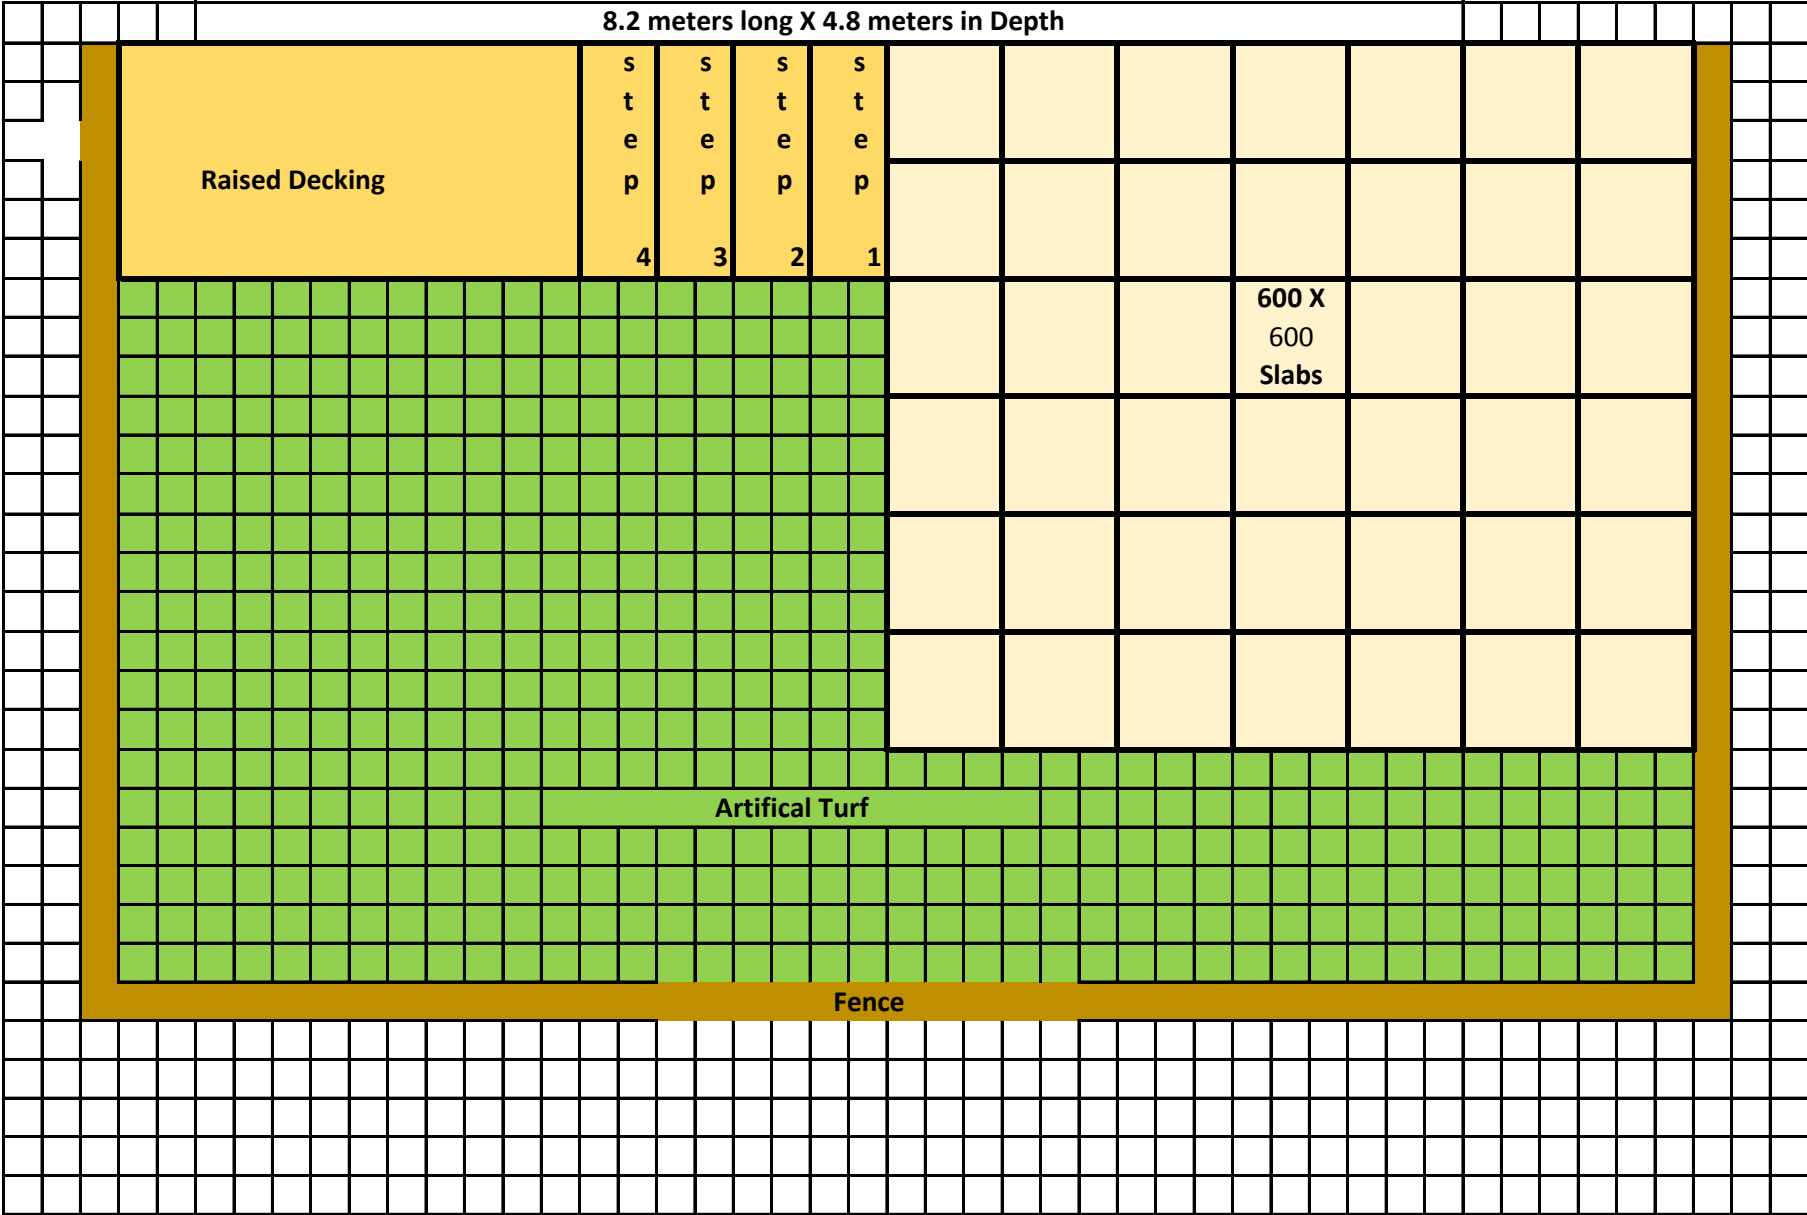

Front View

