

Application Site



Land Owned by the Applicant

Proposals Legend:



Raised Timber Decking




Buff Concrete Paving Slabs




Artificial Grass



900mm High Timber Fence

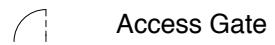

Access Gate

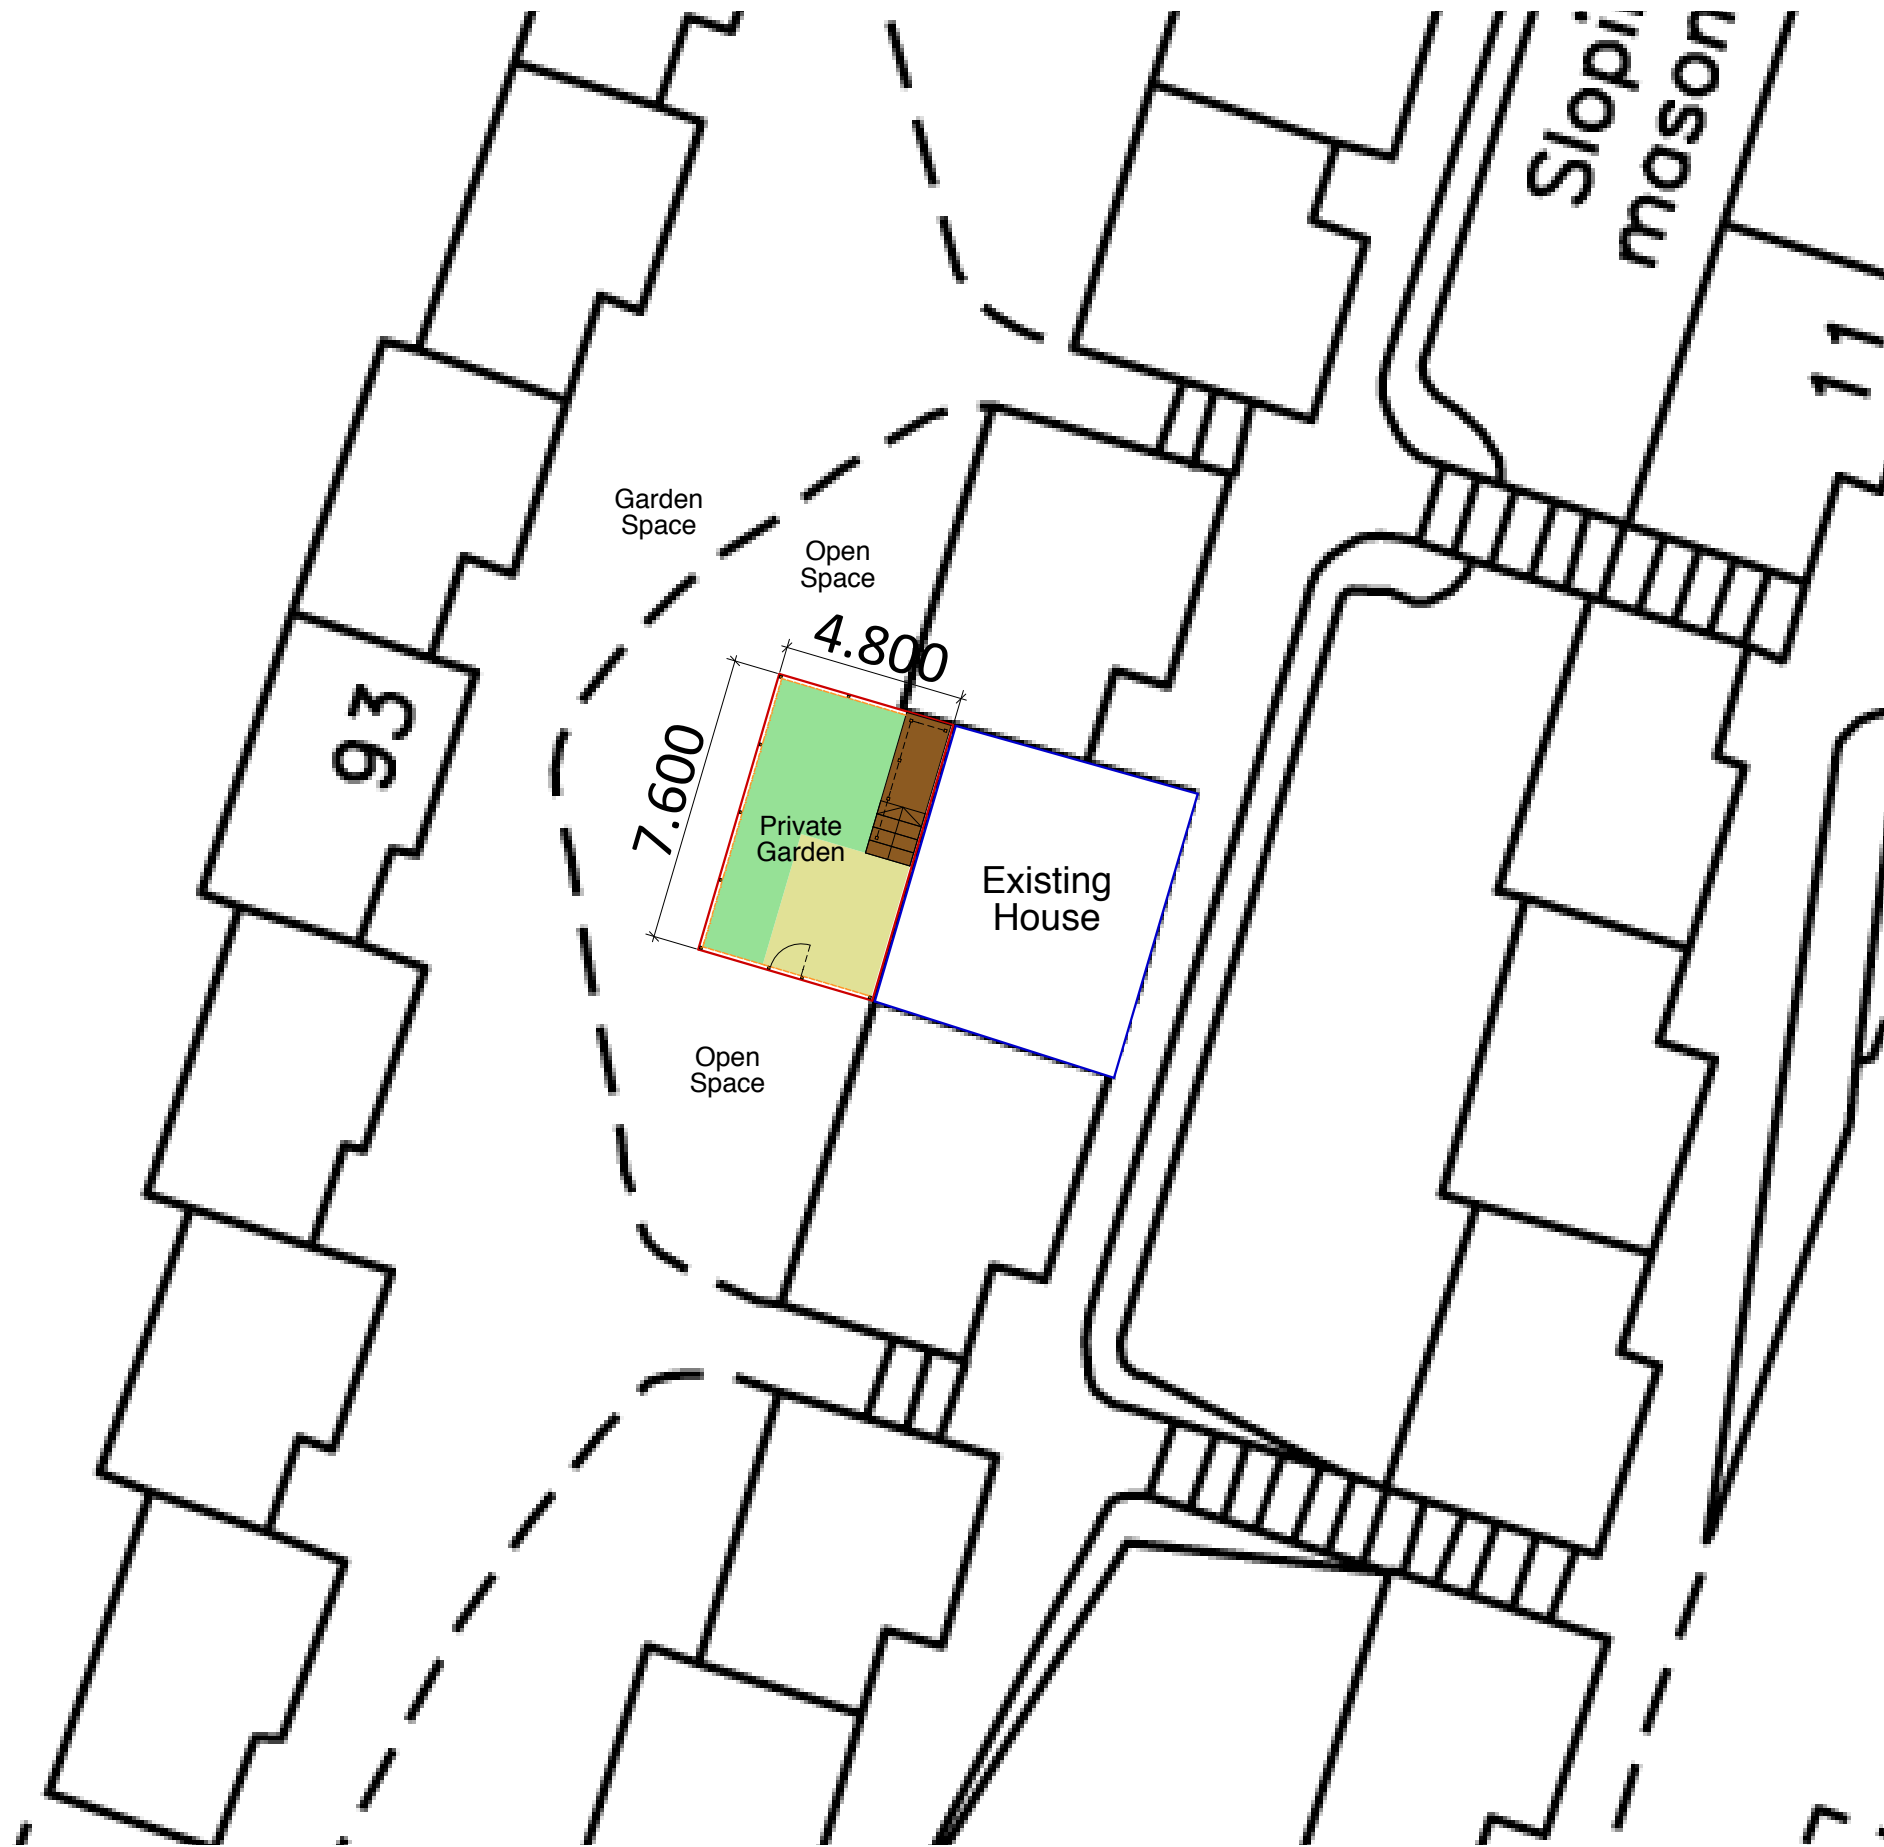

REV	DATE	NOTE
<b>Planning</b>		
CLIENT		
<b>Mr A Hooks</b>		
PROJECT		
<b>69 Arran Drive</b>		
DWG NAME		
<b>Proposed Block Plan</b>		
DRAWN	RC	SCALE 1:200
CHECKED	RC	DATE Apr '24
JOB-DWG NO/REV		
<b>23021-P-003</b>		
<small>DO NOT SCALE FROM DRAWING; USE DIMENSIONS ONLY ALL DIMENSIONS TO BE CHECKED ON SITE THIS DRAWING MUST NOT BE REPRODUCED EITHER IN WHOLE OR PART WITHOUT PRIOR CONSENT</small>		