


- Application Site
- Land Owned by the Applicant

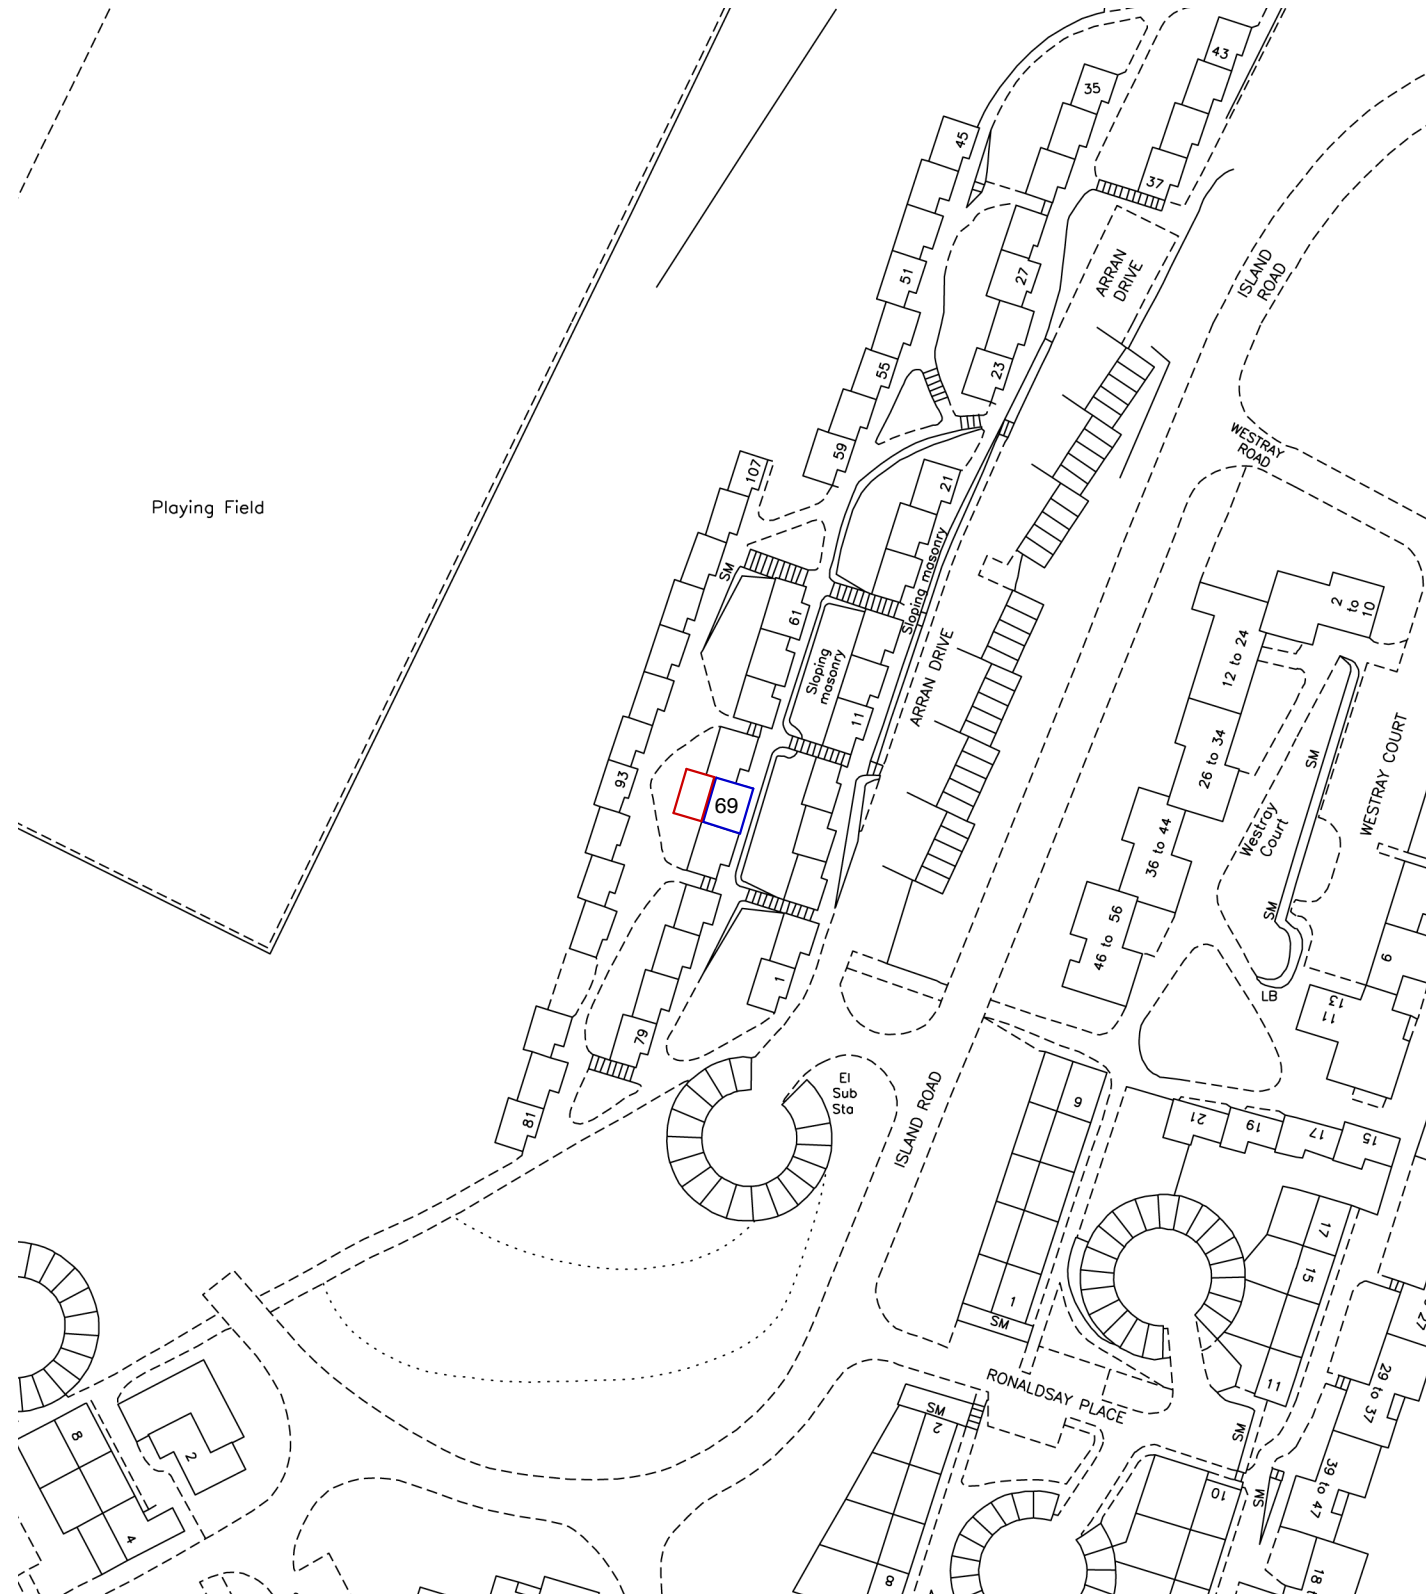

| REV | DATE | NOTE |
|---|------|--------------|
| Planning | | |
| CLIENT | | |
| Mr A Hooks | | |
| PROJECT | | |
| 69 Arran Drive | | |
| DWG NAME | | |
| Location Plan | | |
| DRAWN | RC | SCALE 1:1250 |
| CHECKED | RC | DATE Apr '24 |
| JOB-DWG NO/REV | | |
| 23021-P-001 | | |
| <small>DO NOT SCALE FROM DRAWING; USE DIMENSIONS ONLY ALL DIMENSIONS TO BE CHECKED ON SITE THIS DRAWING MUST NOT BE REPRODUCED EITHER IN WHOLE OR PART WITHOUT PRIOR CONSENT</small> | | |

