


EXISTING BLOCK PLAN - 3 Denesmere, Benfleet, Essex, SS7 5QS

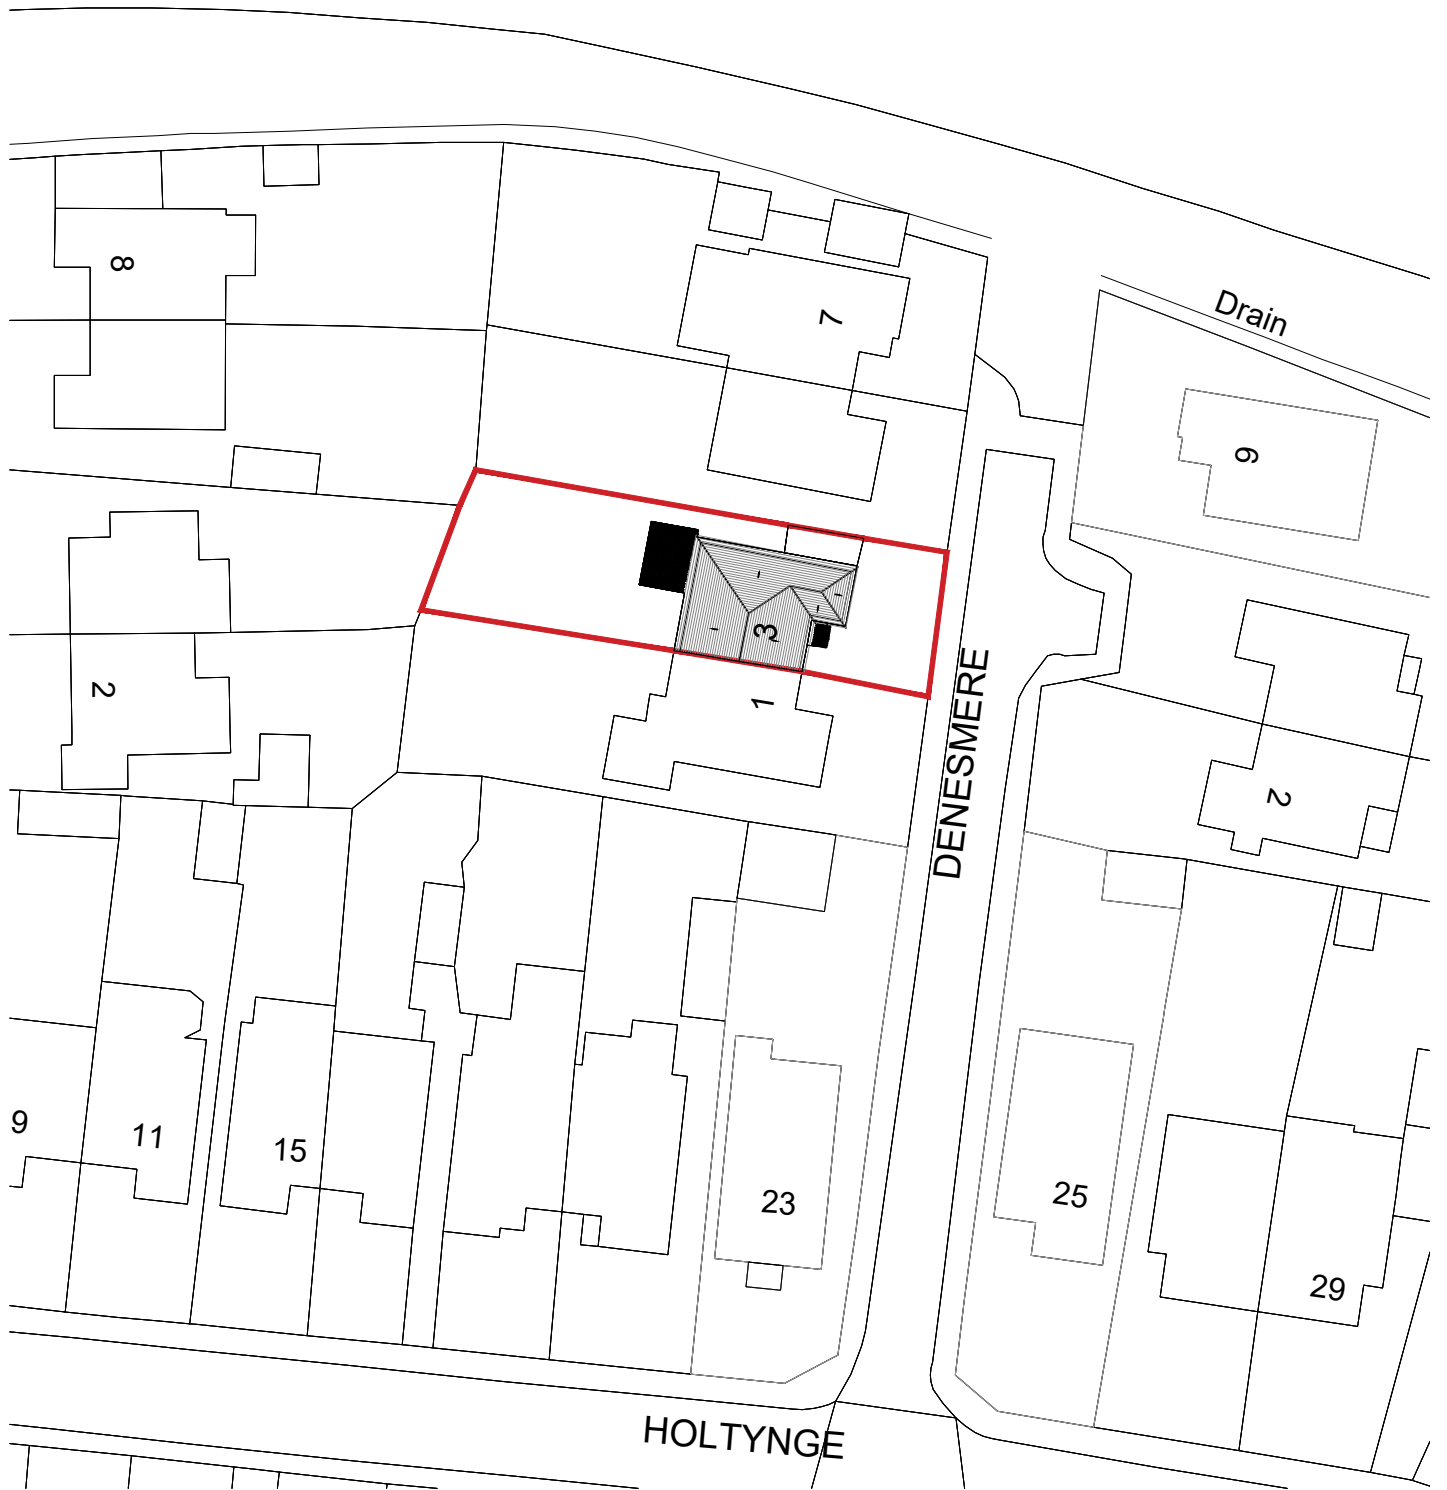

Map Produced for: Castle Point Borough Council

Date of Produced: 12-02-2024

Map number/Project ID: TQRQM24043114133034

Scale: 1:500 at A4

