



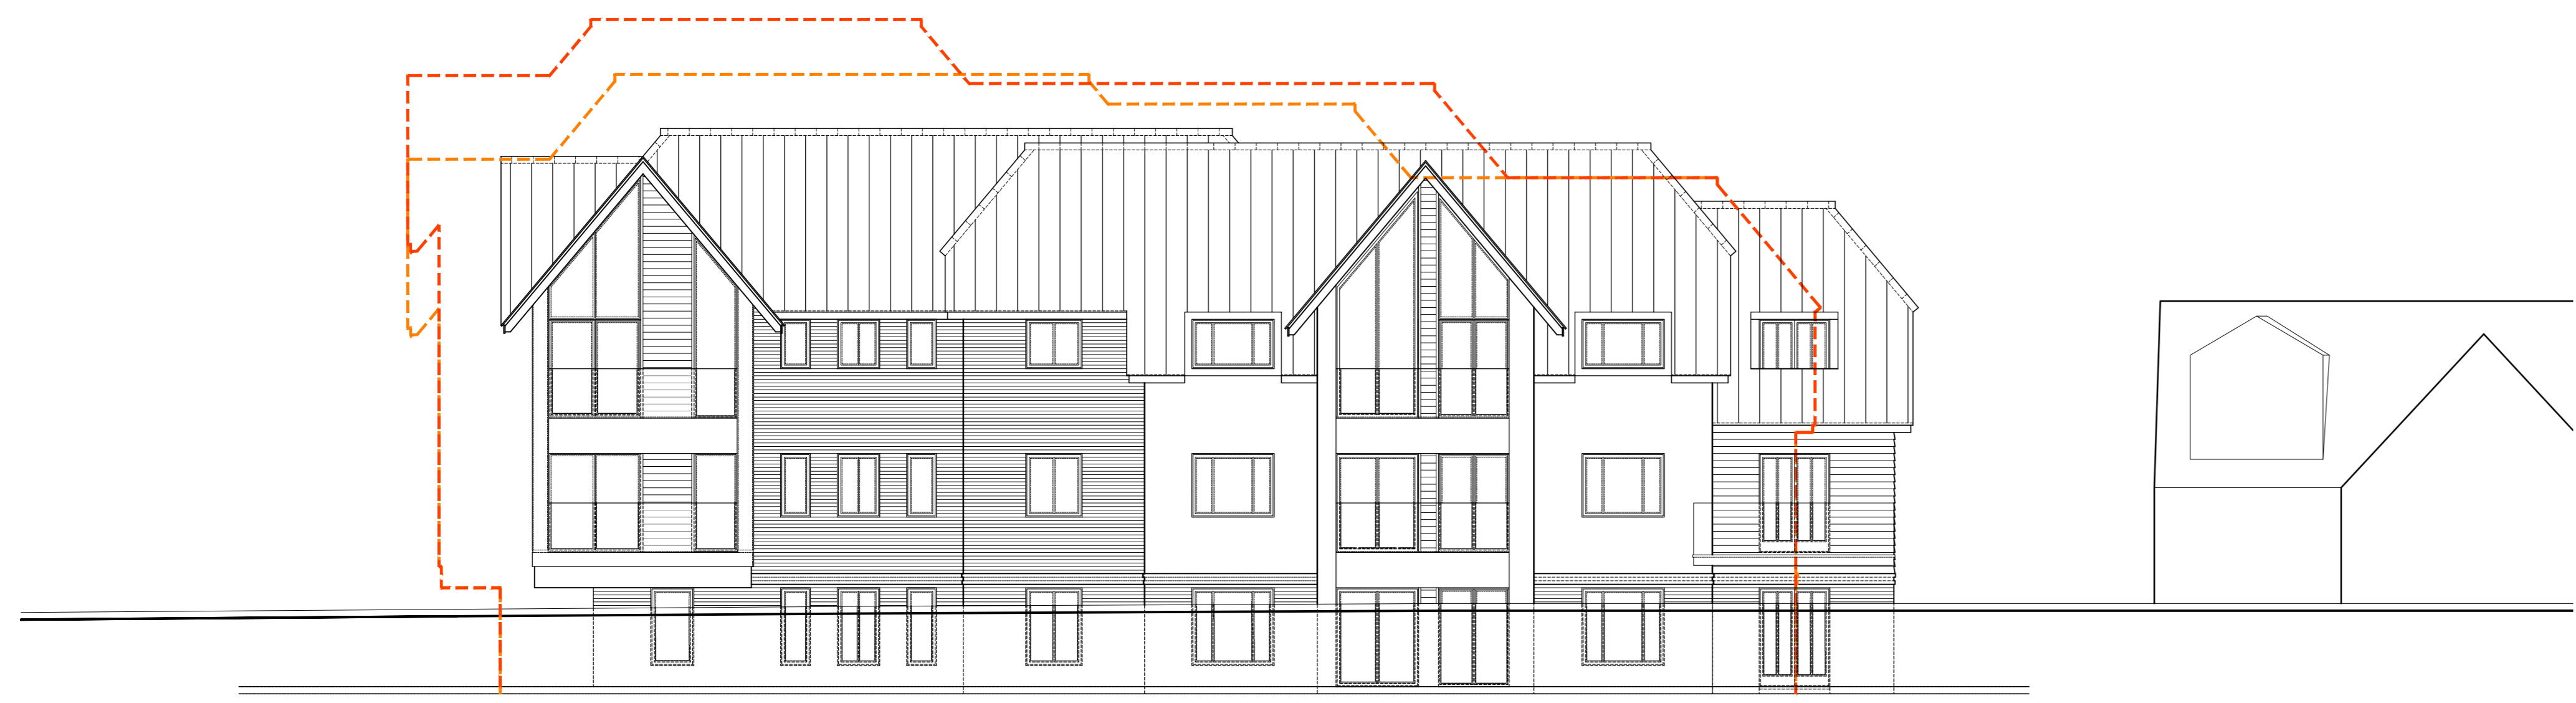

WEST FACING ELEVATION - STREET SCENE ALONG KENNETH ROAD



SOUTH FACING ELEVATION - STREET SCENE ALONG KILN ROAD

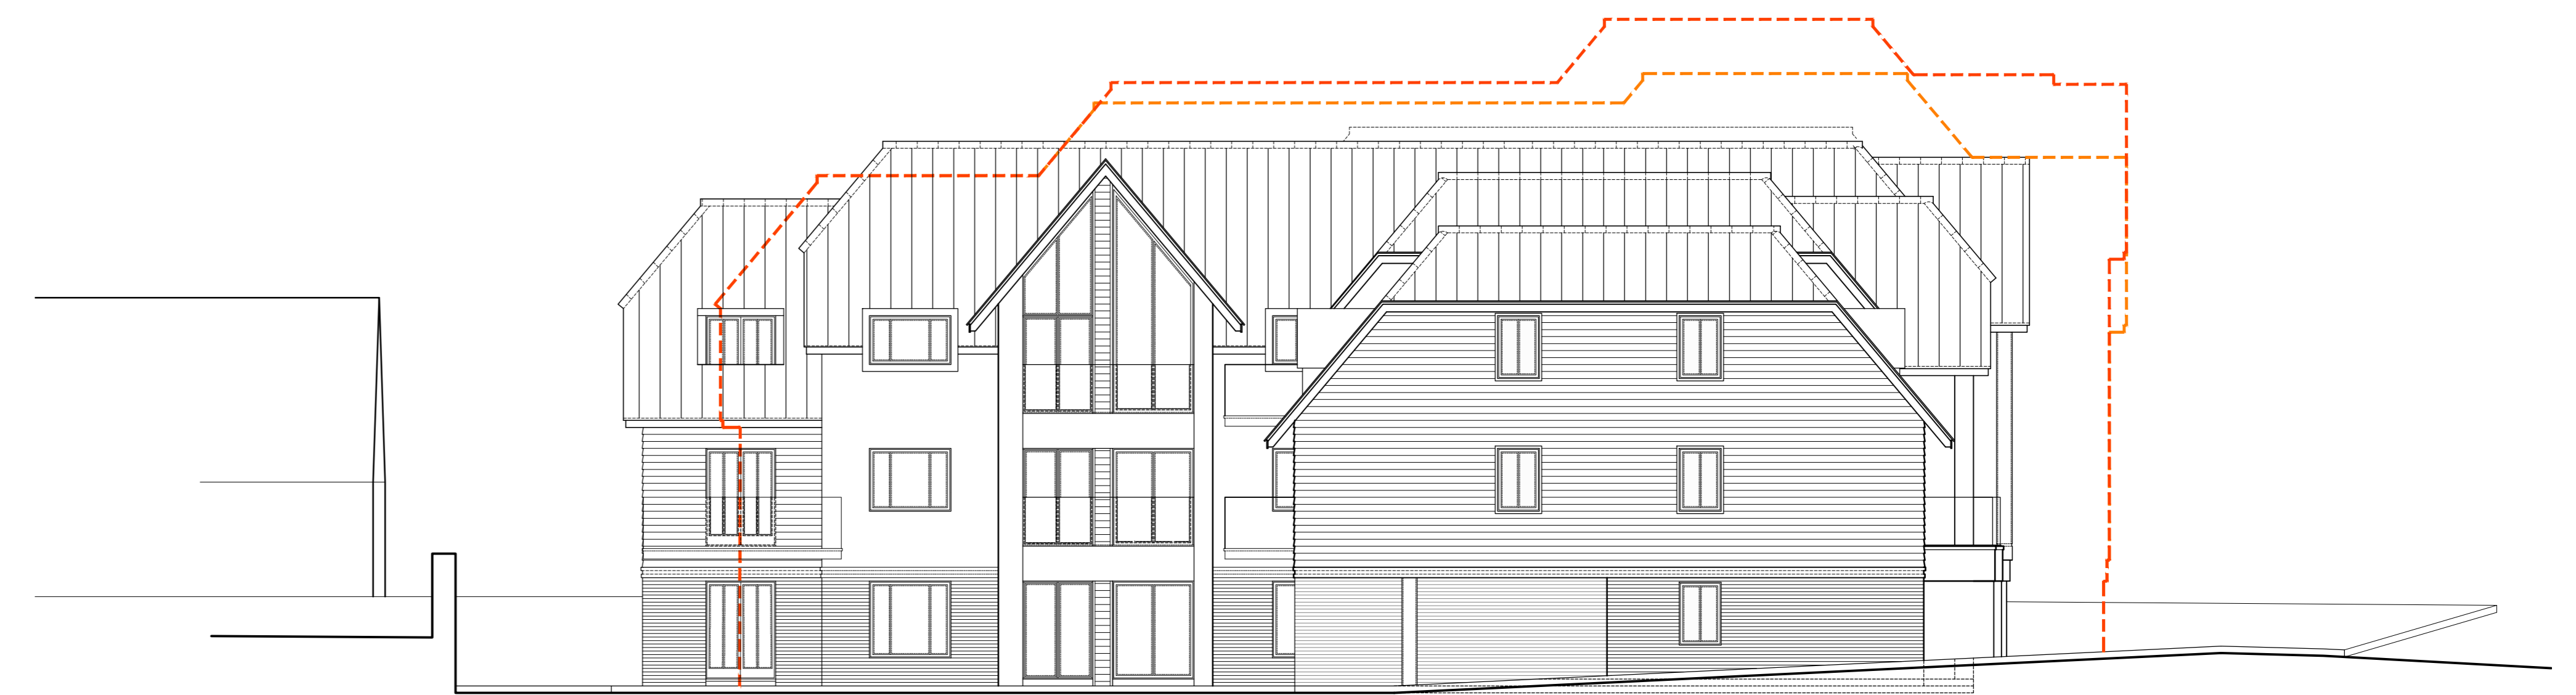

NORTH FACING ELEVATION



EAST FACING ELEVATION

