


Front Elevation

Windows highlighted in red to be replaced

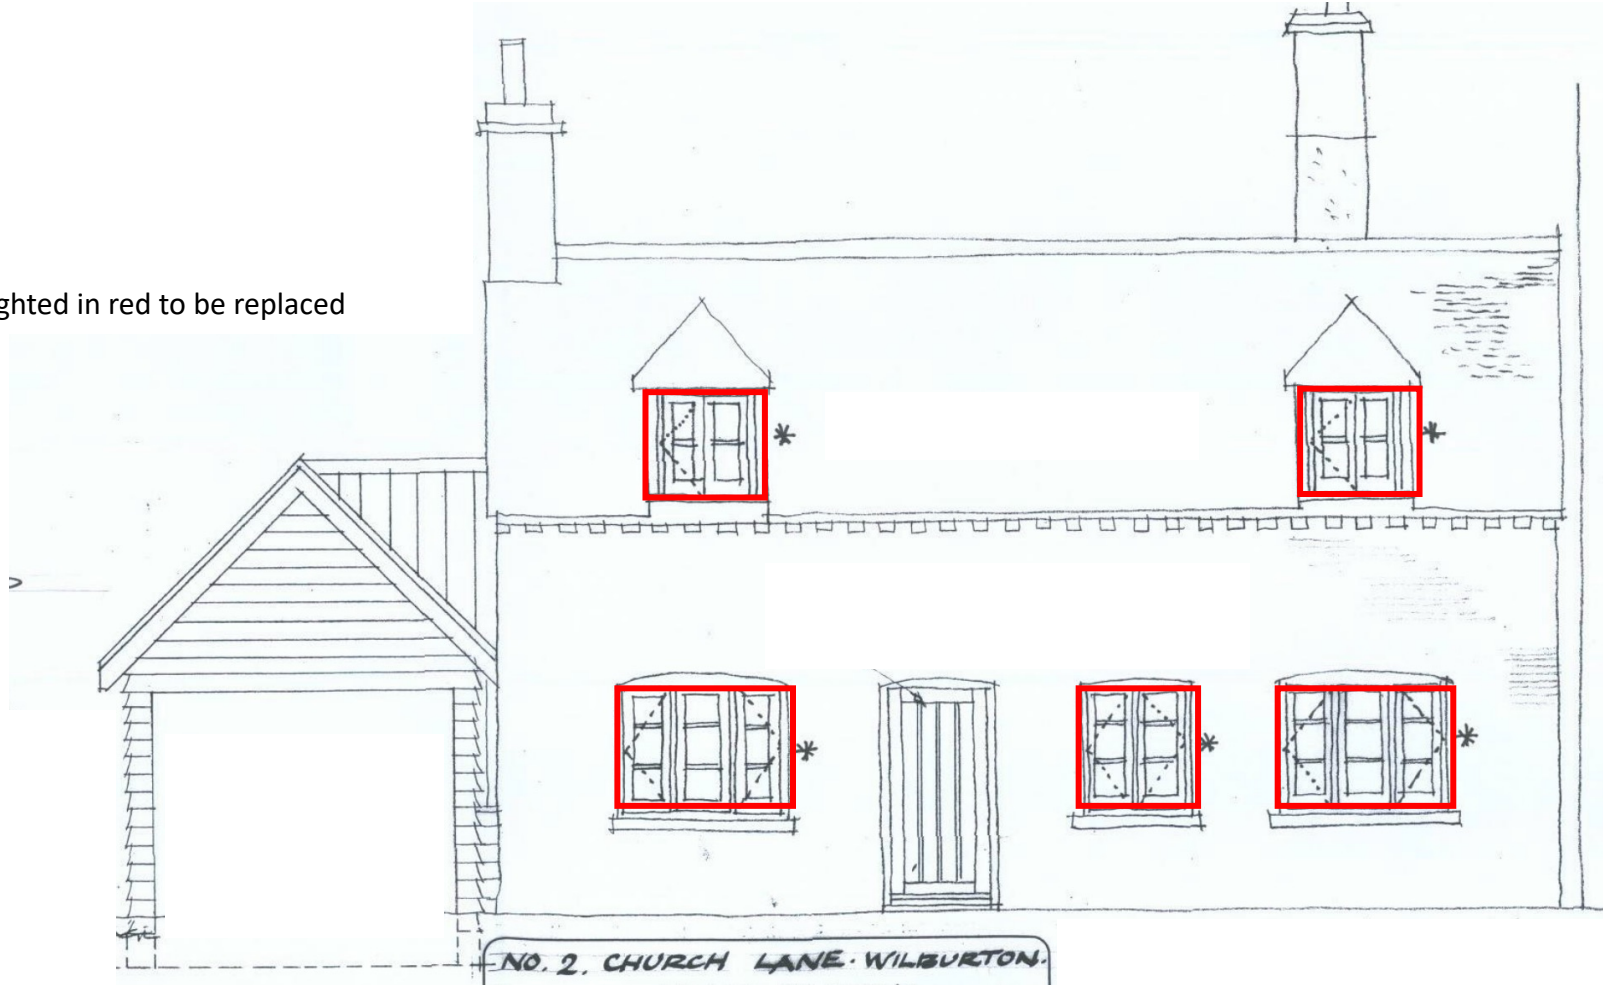

NO. 2, CHURCH LANE WILBURTON.