



The Contractor must check all dimensions on site before commencing setting out works. Any discrepancies are to be reported immediately.

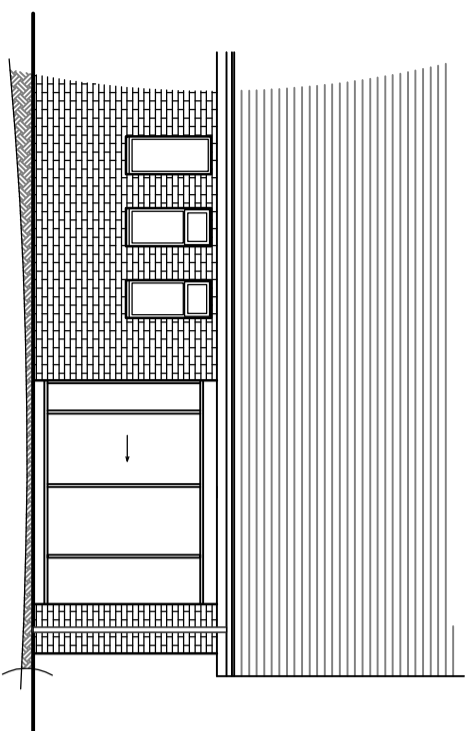


Front

Elevations As Existing

Scale 1:100

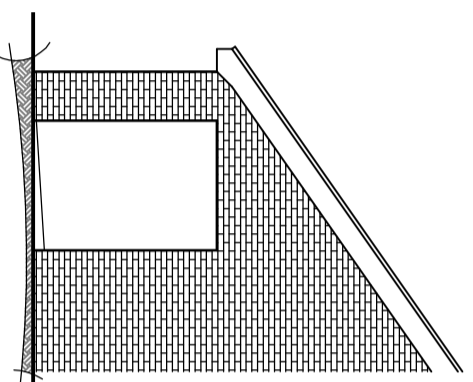


Side

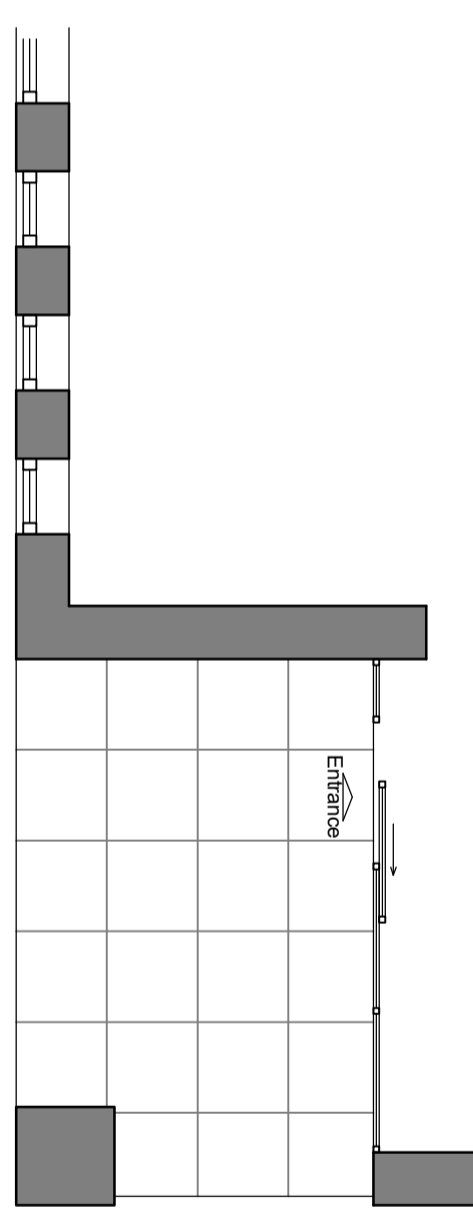

Plan As Existing


Scale 1:50

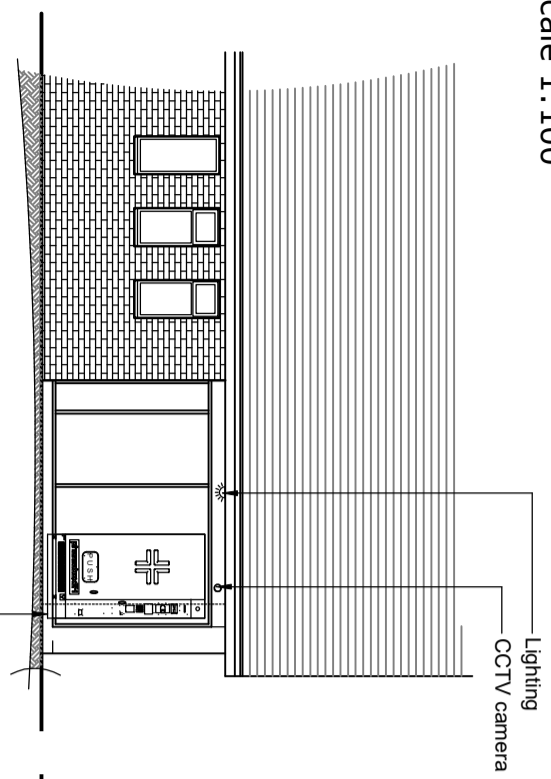


Front

Elevations As Proposed

Scale 1:100

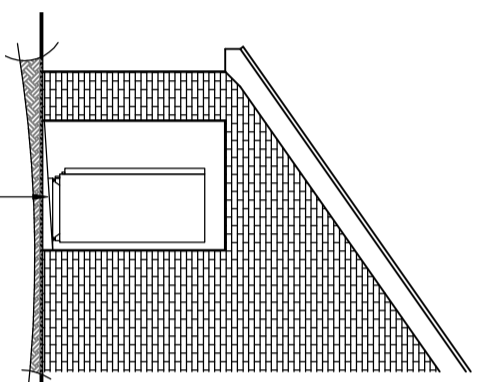

Side

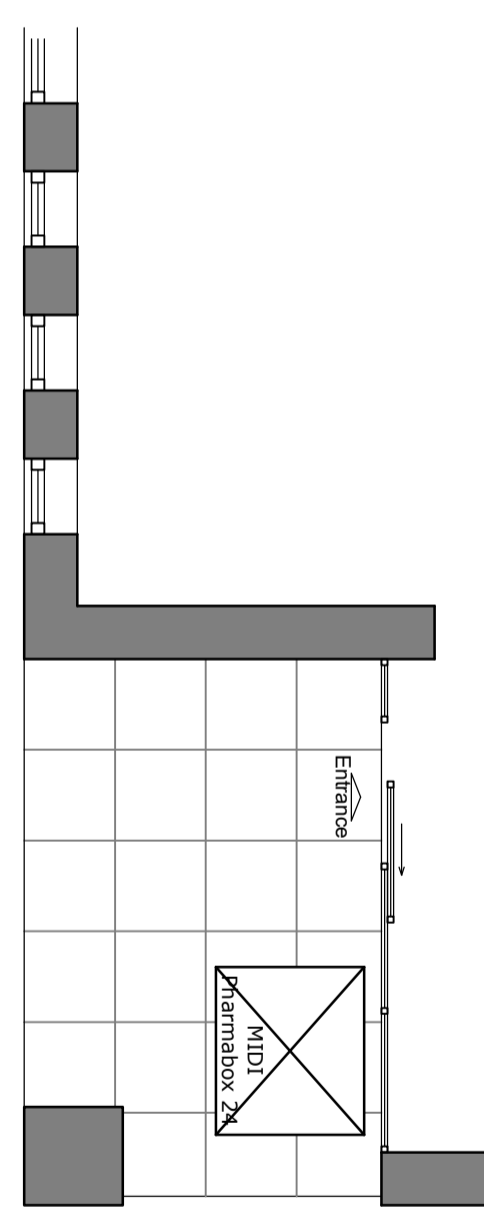


Plan As Proposed

Scale 1:50



Photograph

Location of Pharmabox

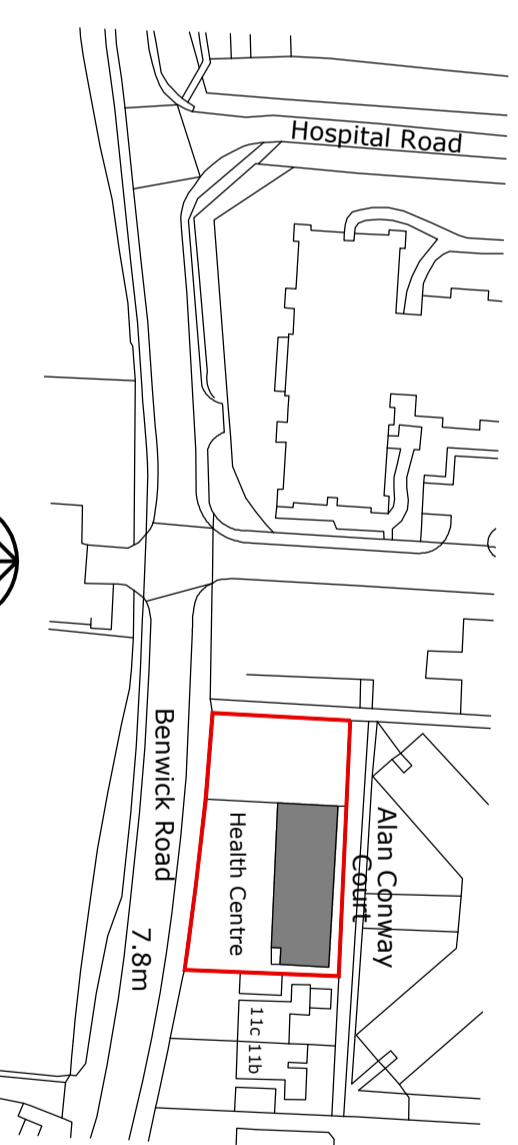

Location Plan

Scale 1:1250




NORTH

# PLANNING DRAWING

- C 16/04/2024 Existing CCTV and lights shown on proposed elevations
  - B 15/04/2024 CCTV and lights removed
  - A 09/04/2024 Validation amendments
  - 01/02/2024
- Drawing Revisions

Project  
**Pharmabox 24 Installation**  
 Fenland Group Practice  
 Doddington Surgery  
 11D Benwick Road  
 Doddington  
 March  
 Lincs PE15 0TG

Drawing Title  
**Details As Existing And Proposed**

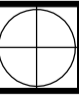	Drawing Number	Revision
	PB24-06-01	C
Scale	Date	
As shown@A3	Mar 23	

COPYRIGHT RESERVED