


Block plan scale 1:200

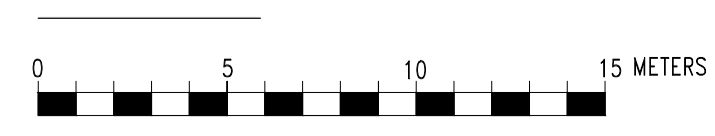

Fayeh Development Consultants,
 59 Coombe House Dalmeny Avenue Islington N7 0JX
 Tel: 07956965267
 Email: dapofdc@gmail.com
 Web: <https://www.fayehdevelopments.com/>

SITE ADDRESS:
 The Old post office, Grange
 Lane, Letchmore Heath
 WD25 8DY

DESCRIPTION:
 House plan
 Title: Block plan

DATE: February 2024
 SCALE: 1:200 @A1
 DRAWING No: FDC/24/04/02