
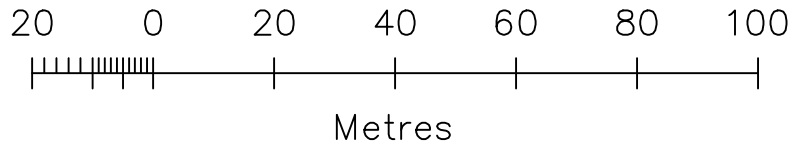


# Ordnance Survey OS Sitemap™

SCALE: 1:1250

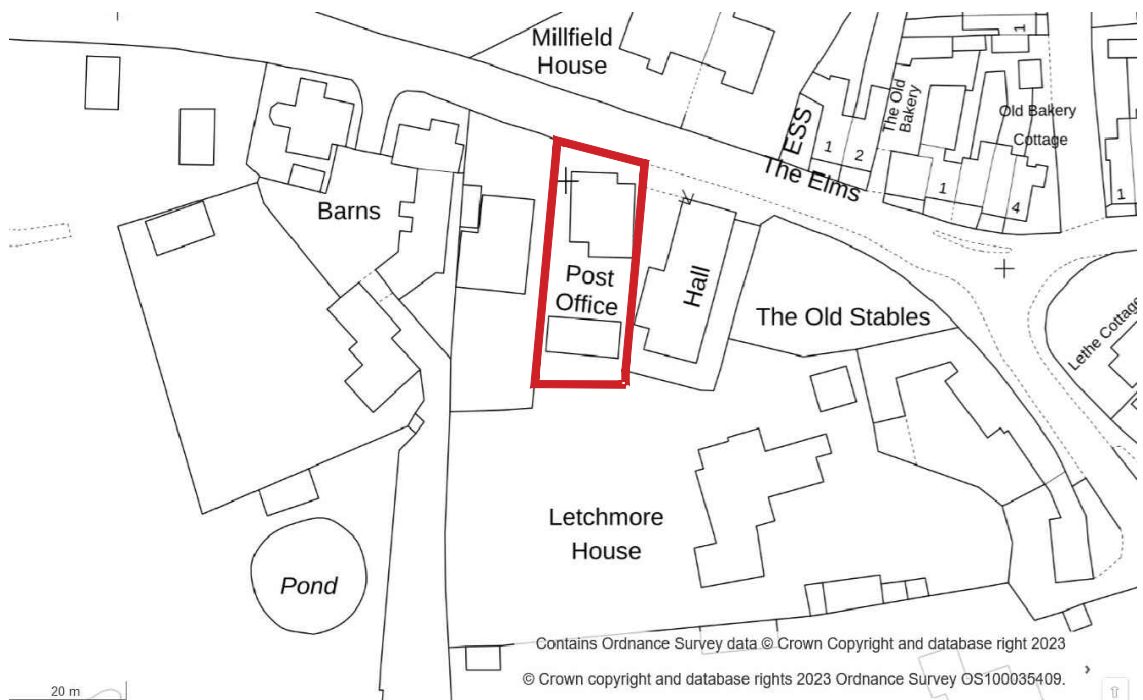

**SITE ADDRESS:**  
The Old post office, Grange  
Lane, Letchmore Heath  
WD25 8DY

**DESCRIPTION:** House plan.

**TITLE:** Location Plan

**DATE:** February 2024  
**SCALE:** 1:1250 @A4  
**DRAWING No:** FDC/24/04/01



Fayah Development Consultants,  
59 Coombe House Dalmeny Avenue Islington N7 0JX  
Tel: 07956965267  
Email: [dapofdc@gmail.com](mailto:dapofdc@gmail.com)  
Web: <https://www.fayahdevelopments.com/>

**NOTE:** All measurements to be checked on site and not scaled from this drawing. Any discrepancies to be reported to Design 360

Party wall (etc) act 1996 to be agreed with adjoining neighbours prior to commencement of works.