
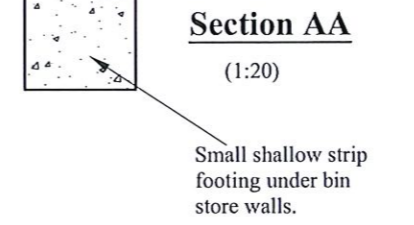


Only use figured dimensions. All dimensions are to be checked prior to use. This drawing remains the copyright of Eurohaus Ltd. and may not be reproduced without their permission. Unauthorised reproduction is a breach of copyright. All discrepancies are to be reported prior to construction.

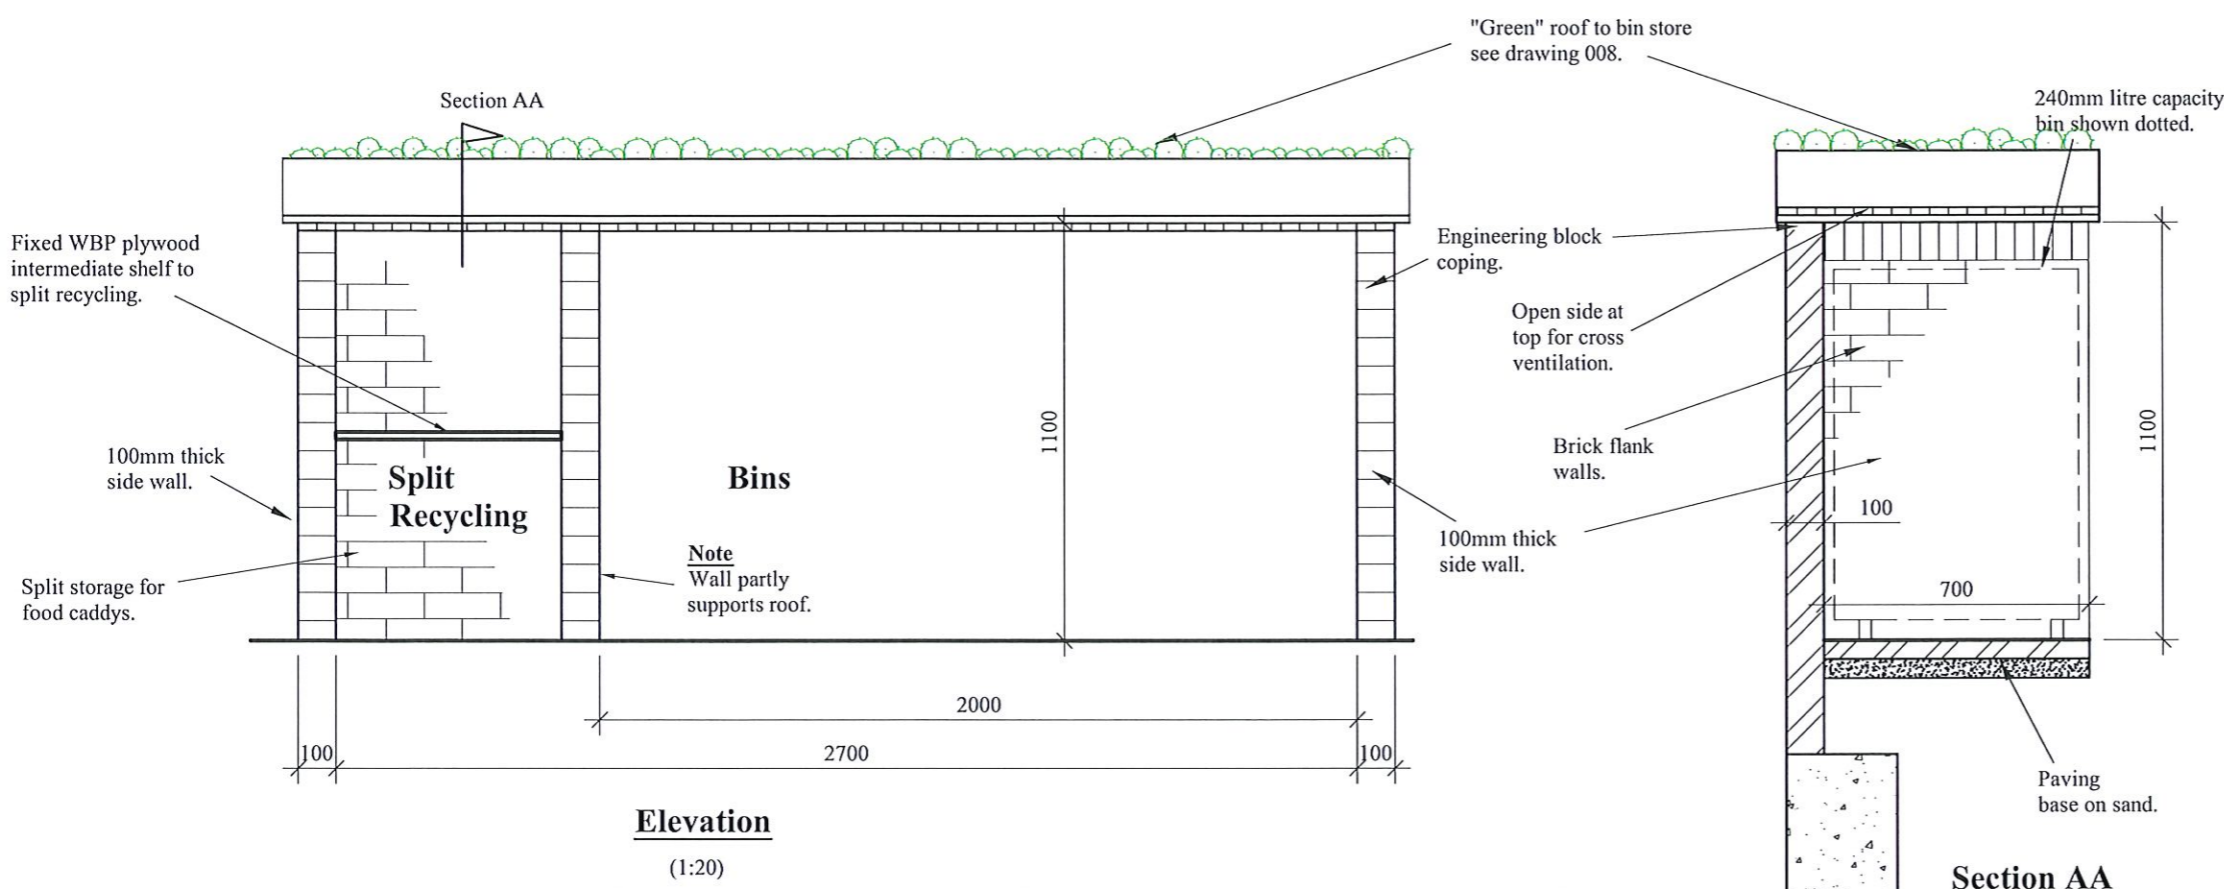

NOTES RELATING TO THIS DRAWING

Do not use this drawing to build from without it being noted as issued for 'Construction' in the title panel below.


REVISIONS

DATE	DESCRIPTION OF REVISION.	BY	REV.
April 2024	Planning Condition	TM	A




WWW.EUROHAUS.CO.UK
WWW.EUROHAUS-PRODUCTS.DE

ARCHITECTURE
CONSTRUCTION CONSULTANTS
PROPERTY SERVICES

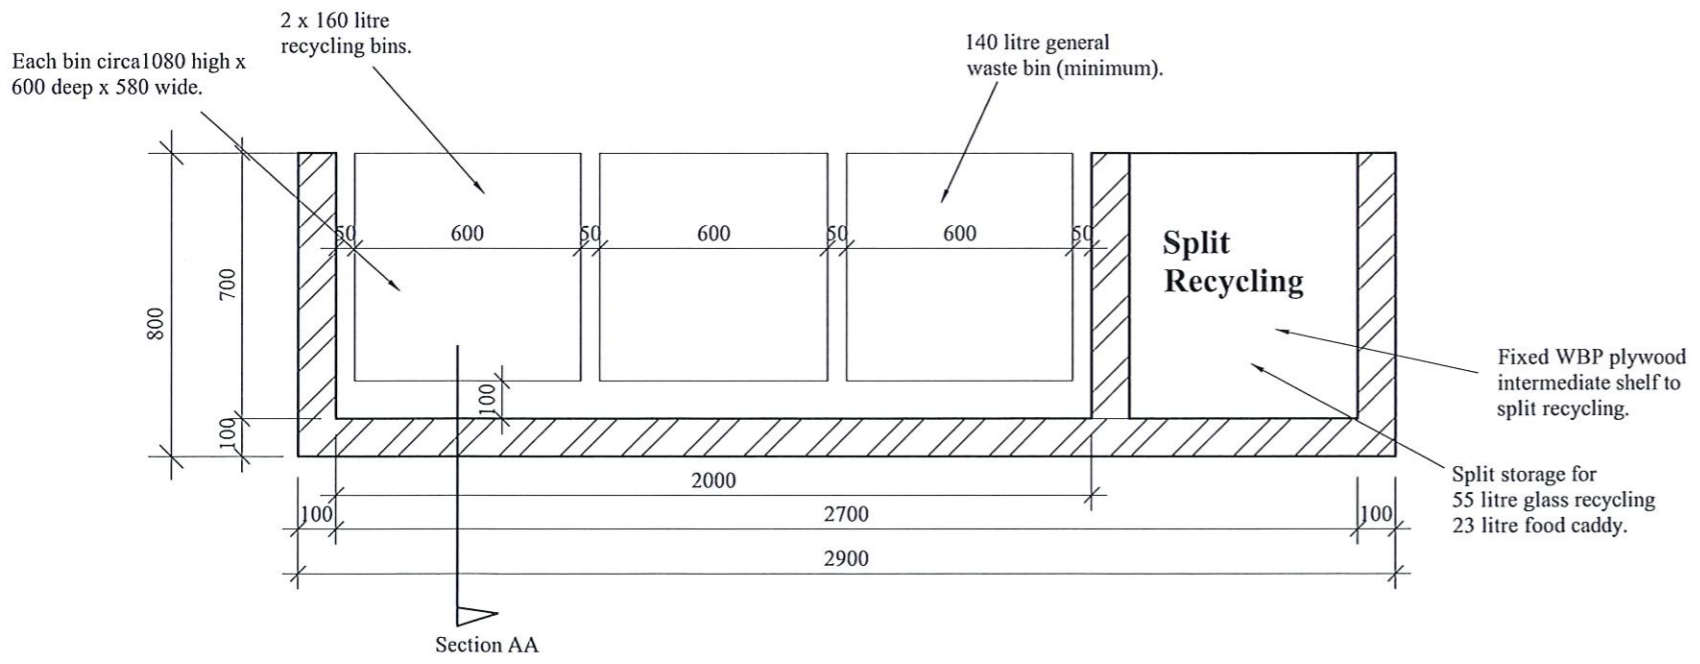

Note
240 litre wheeled garden waste bin also provided free standing - see plan.

See N° 040 and 041 for location.

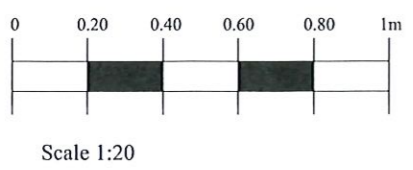

Bin Store Detail

525A Chessington Road

PROJECT	525A Chessington Road KT19 9JB
CLIENT	B. Morais V. Tehrani
TITLE	Bin Store Detail
DRAWN BY	TM
SCALE	1:20 @ A3
DATE	Jan 2024
ISSUE FOR	Planning
CHECKED	AJM

DRNG. NO.	0379/ 056	Rev.	A
-----------	-----------	------	---

THIS DRAWING IS THE COPYRIGHT OF EUROHAUS LTD. ONLY THOSE WITH WHOM WE HAVE CONTRACTED MAY COPY OR USE IT. NO LIABILITY IS ACCEPTED FOR UNAUTHORISED USE.

Only use figured dimensions. All dimensions are to be checked prior to use. This drawing remains the copyright of Eurohaus Ltd. and may not be reproduced without their permission. Unauthorised reproduction is a breach of copyright. All discrepancies are to be reported prior to construction.

NOTES RELATING TO THIS DRAWING

Do not use this drawing to build from without it being noted as issued for 'Construction' in the title panel below.

REVISIONS

DATE	DESCRIPTION OF REVISION.	BY	REV.
April 2024	Planning Condition	TM	A



EUROHAUS
ENGLAND & GERMANY


WWW.EUROHAUS.CO.UK
WWW.EUROHAUS-PRODUCTS.DE

ARCHITECTURE
CONSTRUCTION CONSULTANTS
PROPERTY SERVICES

PROJECT	525A Chessington Road KT19 9JB
CLIENT	B. Morais V. Tehrani
TITLE	New Frontage To N° 525a
DRAWN BY	TM
SCALE	1:100 @ A3
DATE	Jan 2024
ISSUE FOR	Planning
CHECKED	AJM


DRNG. NO.	0379/ 039	Rev.	A
-----------	-----------	------	---

THIS DRAWING IS THE COPYRIGHT OF EUROHAUS LTD. ONLY THOSE WITH WHOM WE HAVE CONTRACTED MAY COPY OR USE IT. NO LIABILITY IS ACCEPTED FOR UNAUTHORISED USE.

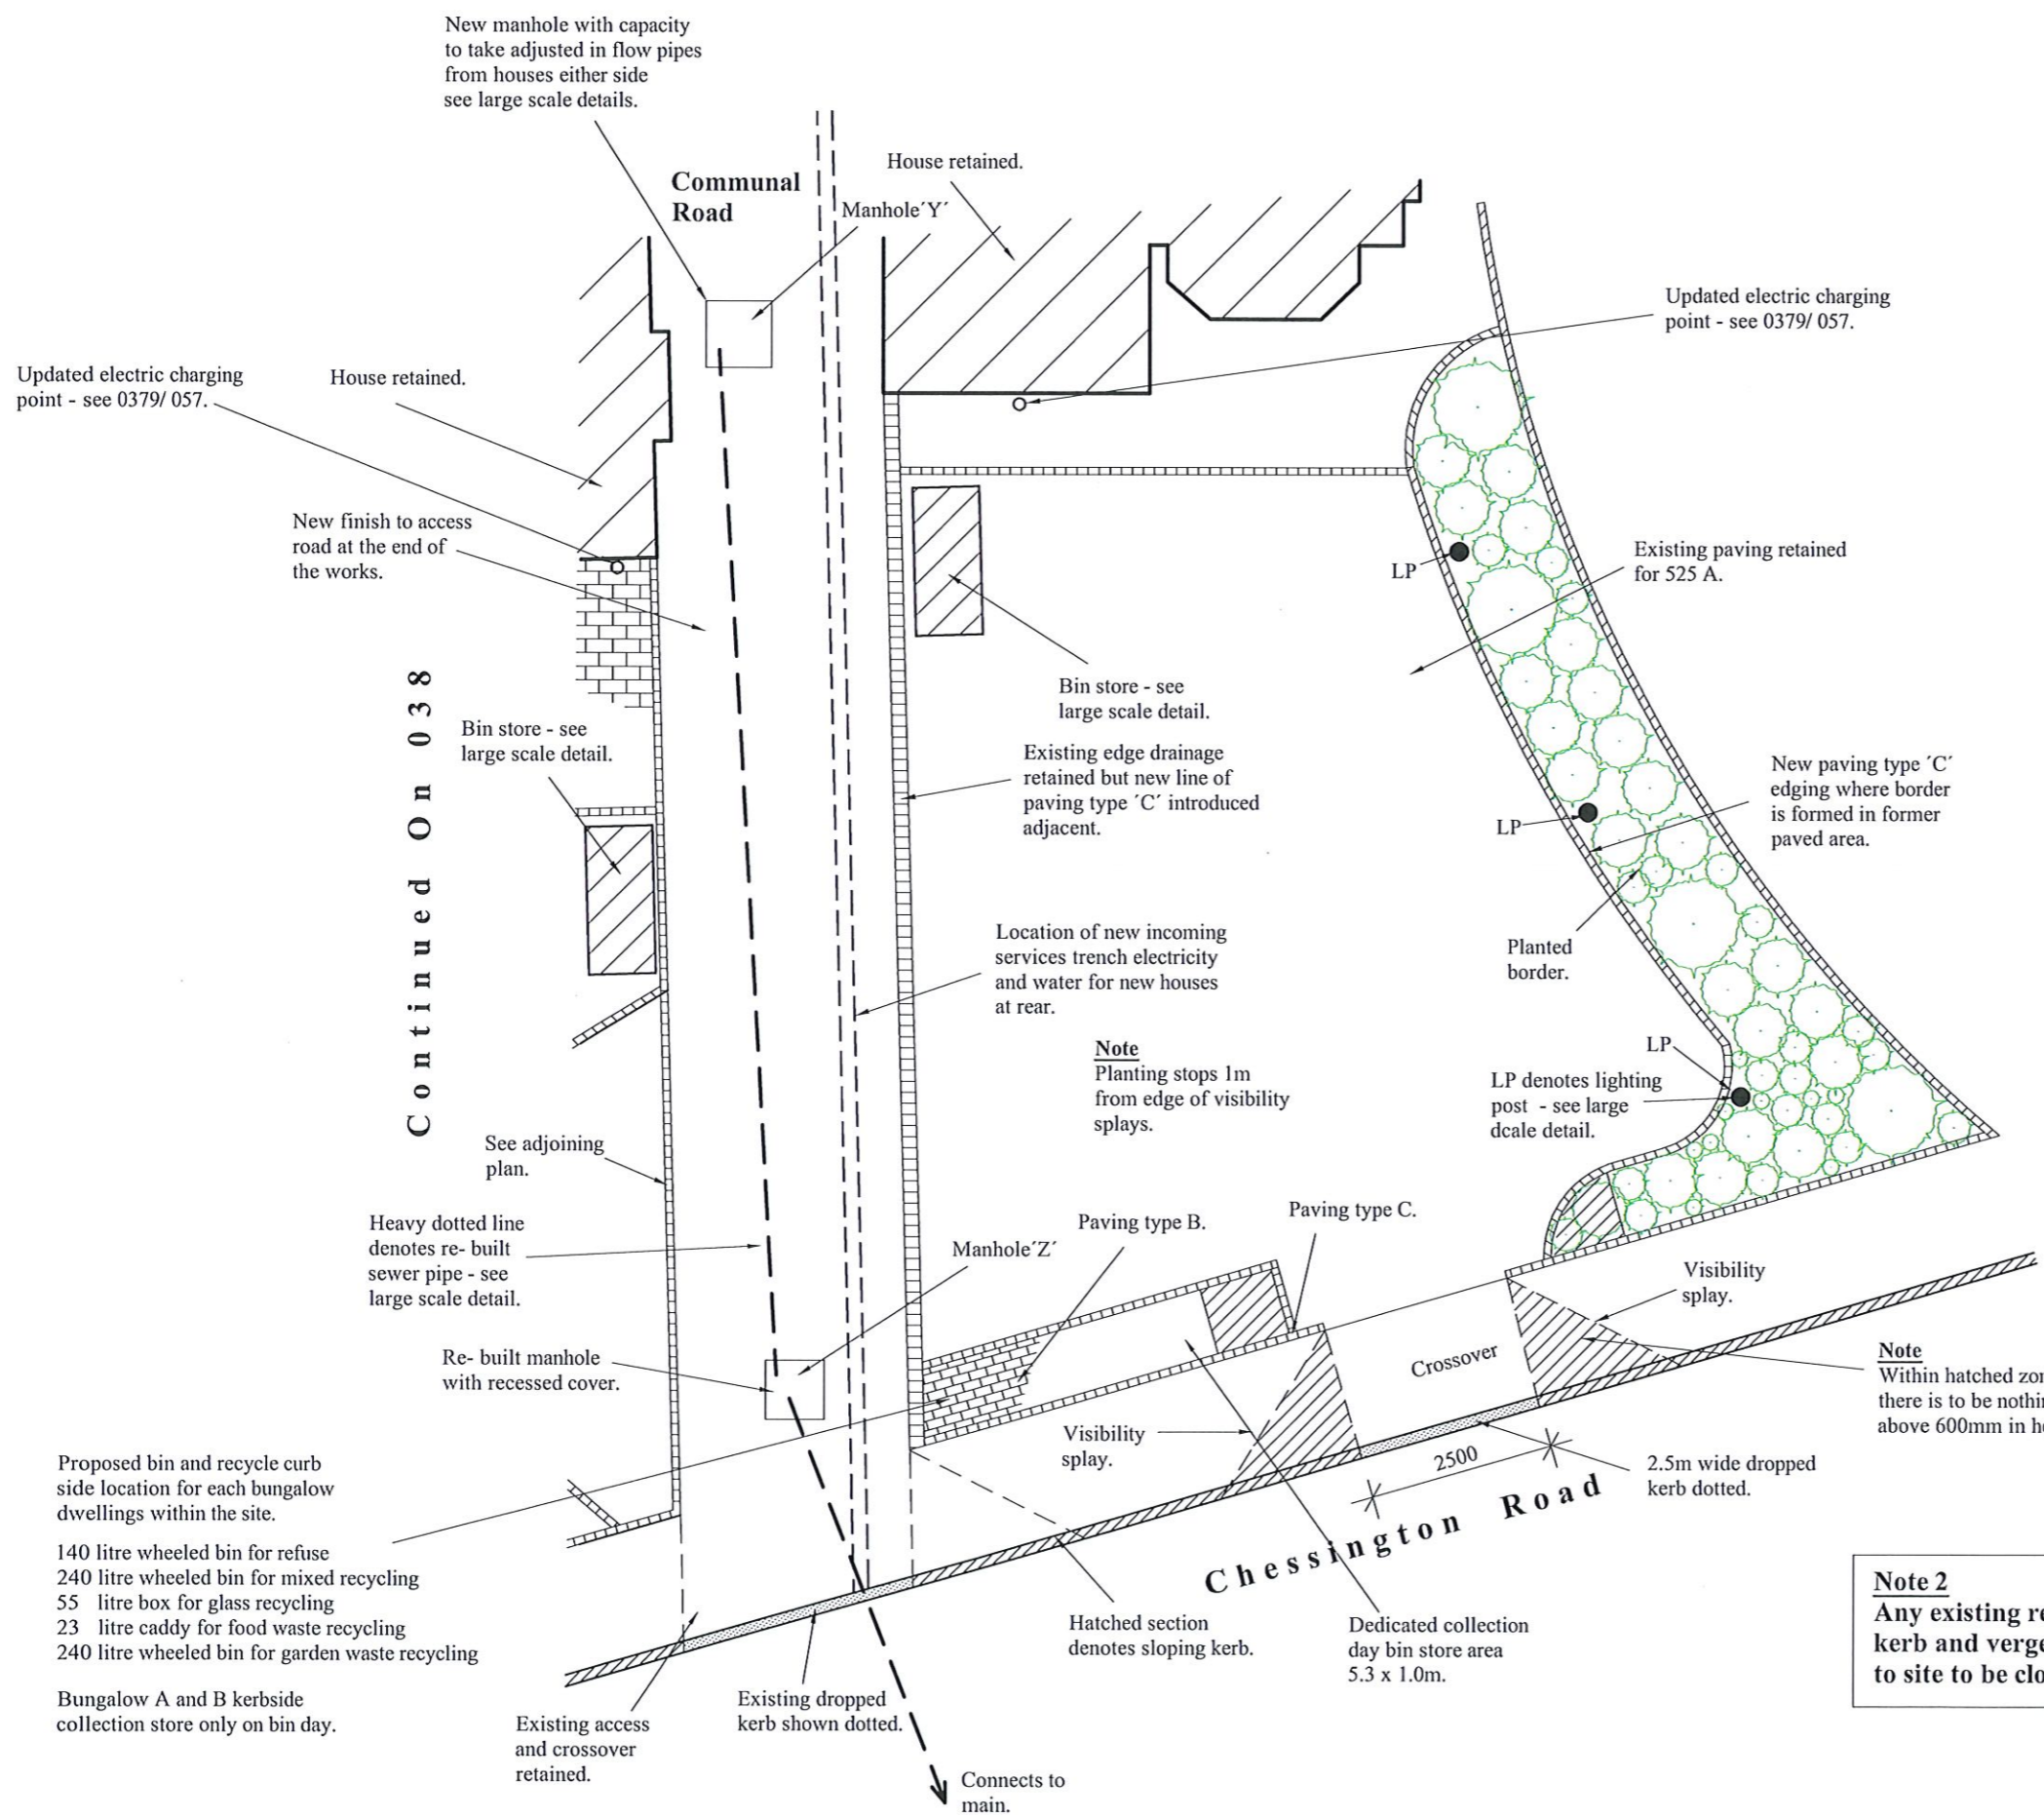

Continued On 038

- Proposed bin and recycle curb side location for each bungalow dwellings within the site.
- 140 litre wheeled bin for refuse
- 240 litre wheeled bin for mixed recycling
- 55 litre box for glass recycling
- 23 litre caddy for food waste recycling
- 240 litre wheeled bin for garden waste recycling
- Bungalow A and B kerbside collection store only on bin day.

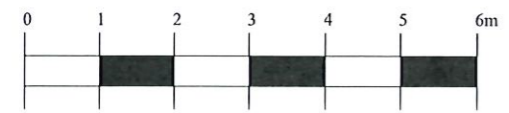

Scale 1:100

New Frontage To N° 525a

525A Chessington Road


Only use figured dimensions. All dimensions are to be checked prior to use. This drawing remains the copyright of Eurohaus Ltd. and may not be reproduced without their permission. Unauthorised reproduction is a breach of copyright. All discrepancies are to be reported prior to construction.

NOTES RELATING TO THIS DRAWING

Do not use this drawing to build from without it being noted as issued for 'Construction' in the title panel below.

REVISIONS

DATE	DESCRIPTION OF REVISION.	BY	REV.
April 2024	Planning Condition	TM	A

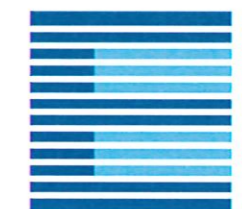

EUROHAUS
ENGLAND & GERMANY



WWW.EUROHAUS.CO.UK
WWW.EUROHAUS-PRODUCTS.DE

ARCHITECTURE
CONSTRUCTION CONSULTANTS
PROPERTY SERVICES

PROJECT	525A Chessington Road KT19 9JB
CLIENT	B. Morais V. Tehrani
TITLE	Rear Garden House A
DRAWN BY	TM
SCALE	1:100 @ A3
DATE	Jan 2024
ISSUE FOR	Planning
CHECKED	AJM

DRNG. NO.	0379/ 040	Rev.	A
-----------	-----------	------	---

THIS DRAWING IS THE COPYRIGHT OF EUROHAUS LTD. ONLY THOSE WITH WHOM WE HAVE CONTRACTED MAY COPY OR USE IT. NO LIABILITY IS ACCEPTED FOR UNAUTHORISED USE.

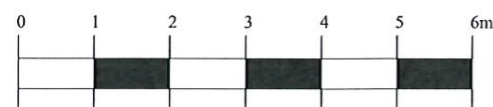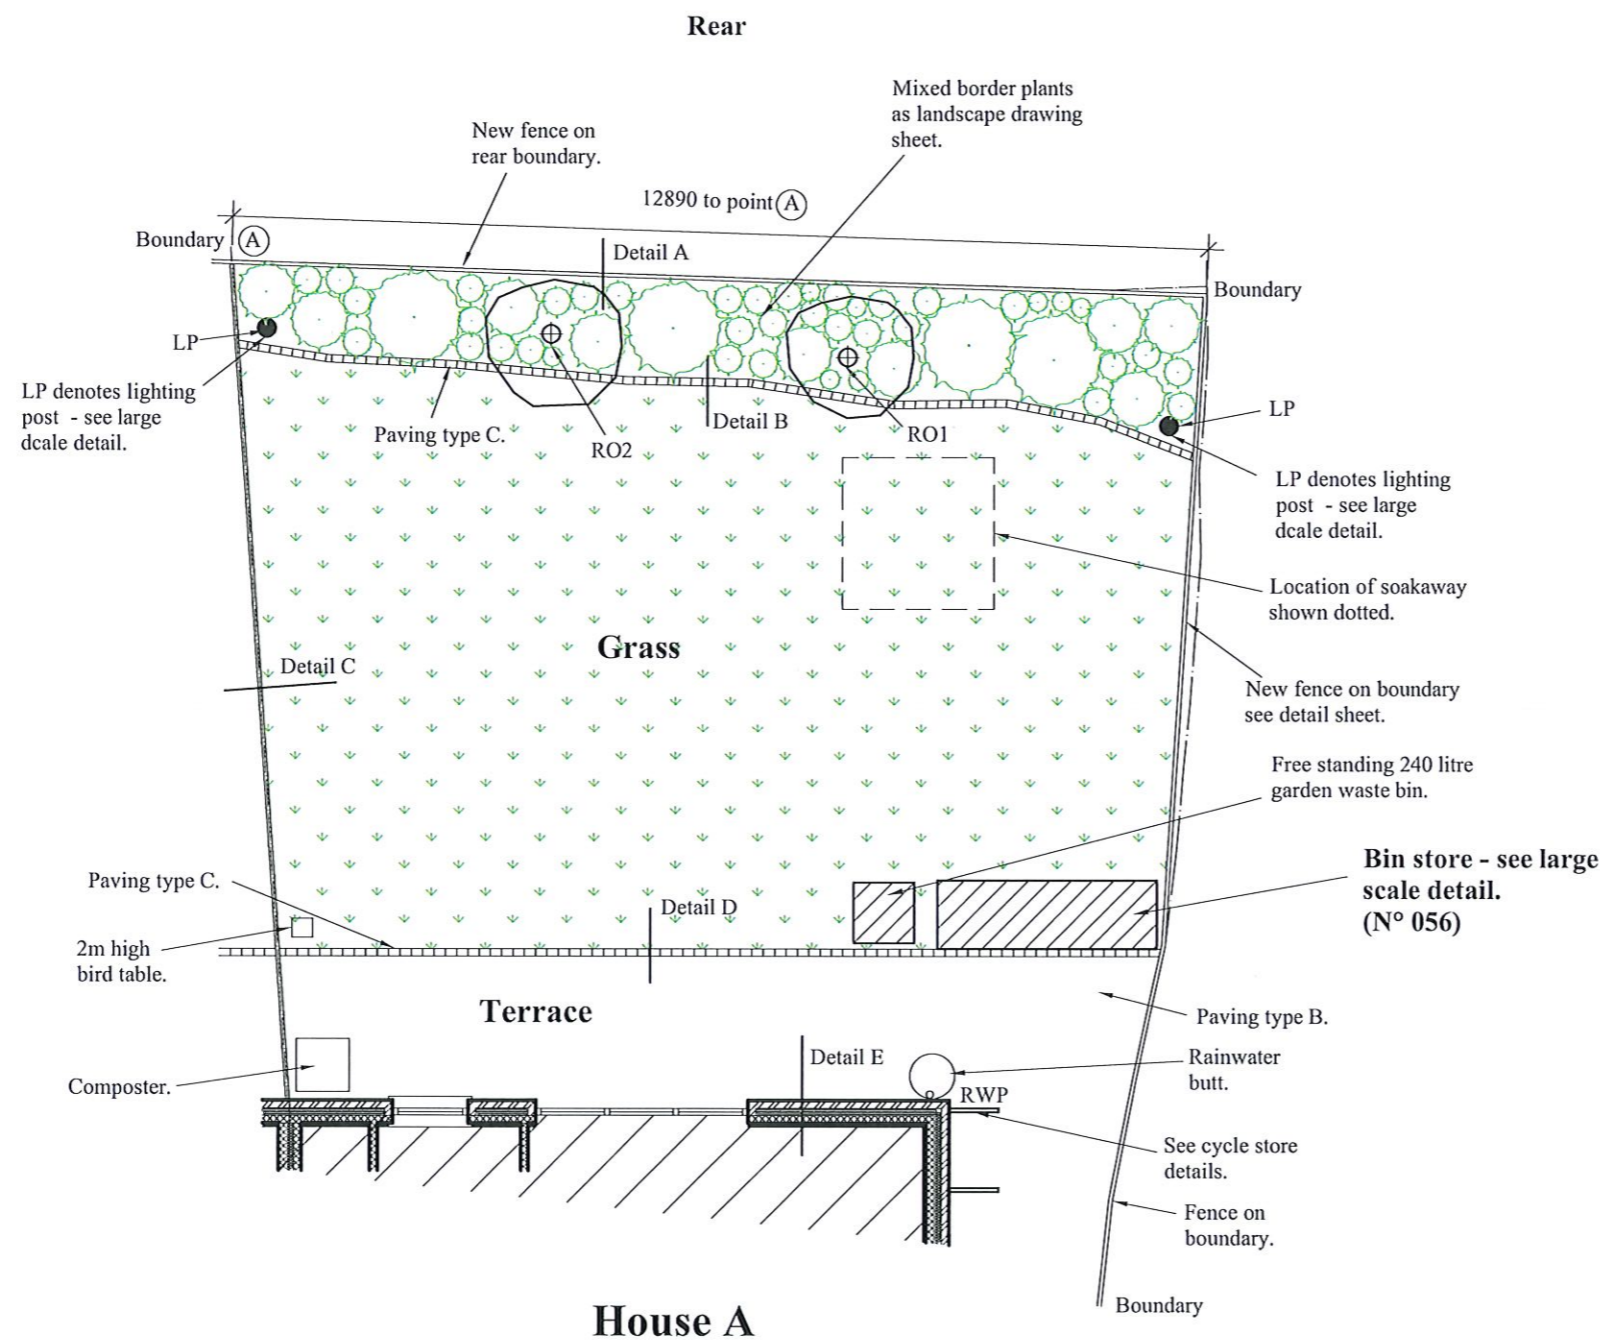

Scale 1:100

Rear Garden House A

525A Chessington Road


Only use figured dimensions. All dimensions are to be checked prior to use. This drawing remains the copyright of Eurohaus Ltd. and may not be reproduced without their permission. Unauthorised reproduction is a breach of copyright. All discrepancies are to be reported prior to construction.

NOTES RELATING TO THIS DRAWING

Do not use this drawing to build from without it being noted as issued for 'Construction' in the title panel below.

REVISIONS

DATE	DESCRIPTION OF REVISION.	BY	REV.
April 2024	Planning Condition	TM	A

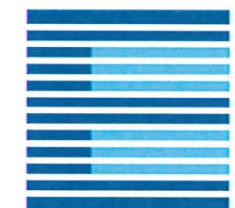

EUROHAUS
ENGLAND & GERMANY



WWW.EUROHAUS.CO.UK
WWW.EUROHAUS-PRODUCTS.DE

ARCHITECTURE
CONSTRUCTION CONSULTANTS
PROPERTY SERVICES

PROJECT	525A Chessington Road KT19 9JB
CLIENT	B. Morais V. Tehrani
TITLE	Rear Garden House B
DRAWN BY	TM
SCALE	1:100 @ A3
DATE	Jan 2024
ISSUE FOR	Planning
CHECKED	AJM

DRNG. NO.	0379/ 041	Rev.	A
-----------	-----------	------	---

THIS DRAWING IS THE COPYRIGHT OF EUROHAUS LTD. ONLY THOSE WITH WHOM WE HAVE CONTRACTED MAY COPY OR USE IT. NO LIABILITY IS ACCEPTED FOR UNAUTHORISED USE.

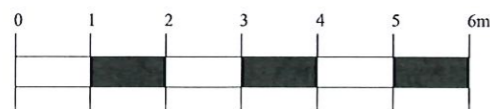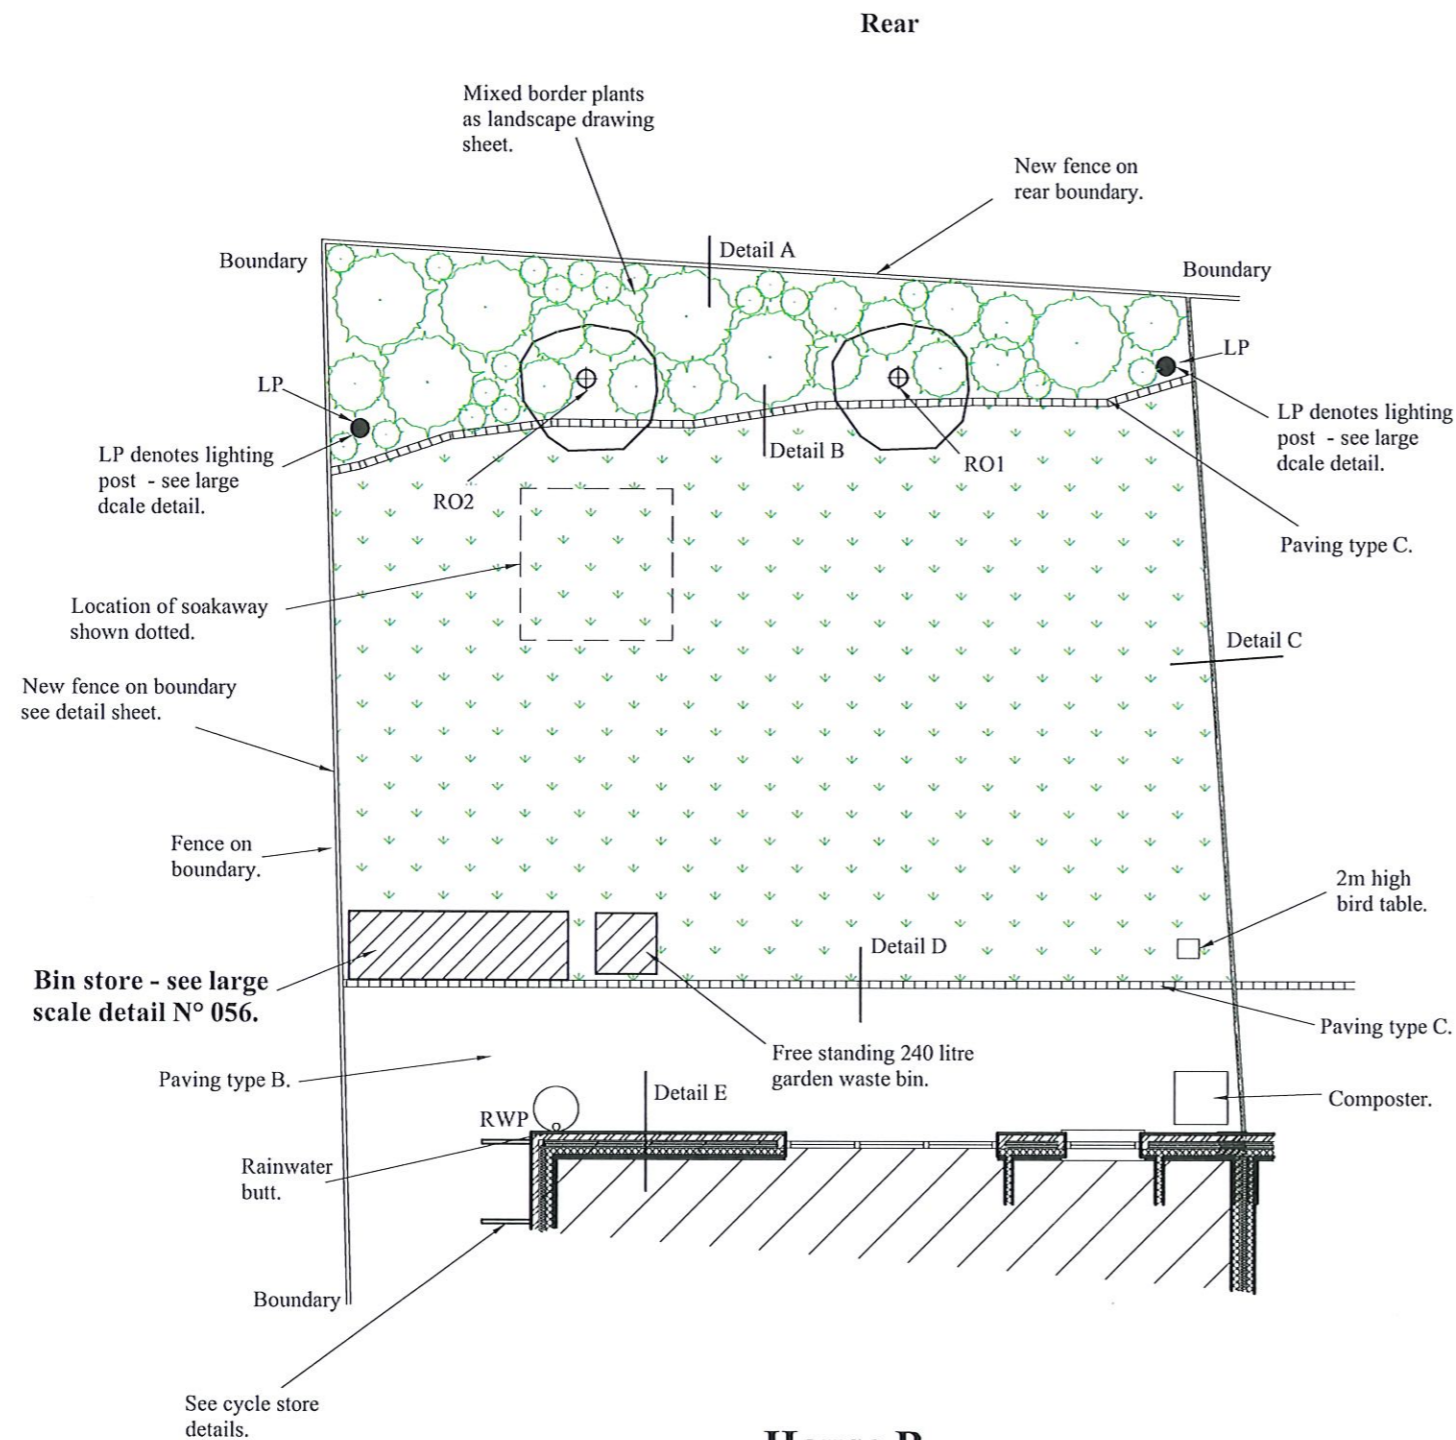

Scale 1:100

Rear Garden House B

525A Chessington Road