

Only use figured dimensions. All dimensions are to be checked prior to use. This drawing remains the copyright of Eurohaus Ltd. and may not be reproduced without their permission. Unauthorised reproduction is a breach of copyright. All discrepancies are to be reported prior to construction.

NOTES RELATING TO THIS DRAWING

Do not use this drawing to build from without it being noted as issued for 'Construction' in the title panel below.

REVISIONS

DATE	DESCRIPTION OF REVISION.	BY	REV.
April 2024	Planning Condition	TM	A





WWW.EUROHAUS.CO.UK
WWW.EUROHAUS-PRODUCTS.DE

ARCHITECTURE
CONSTRUCTION CONSULTANTS
PROPERTY SERVICES

PROJECT	525A Chessington Road KT19 9JB
CLIENT	B. Morais V. Tehrani
TITLE	New Frontage To N° 525a
DRAWN BY	TM
SCALE	1:100 @ A3
DATE	Jan 2024
ISSUE FOR	Planning
CHECKED	AJM

DRNG. NO.	0379/ 039	Rev.	A
-----------	-----------	------	---


THIS DRAWING IS THE COPYRIGHT OF EUROHAUS LTD. ONLY THOSE WITH WHOM WE HAVE CONTRACTED MAY COPY OR USE IT. NO LIABILITY IS ACCEPTED FOR UNAUTHORISED USE.

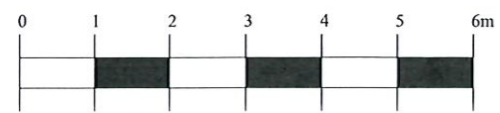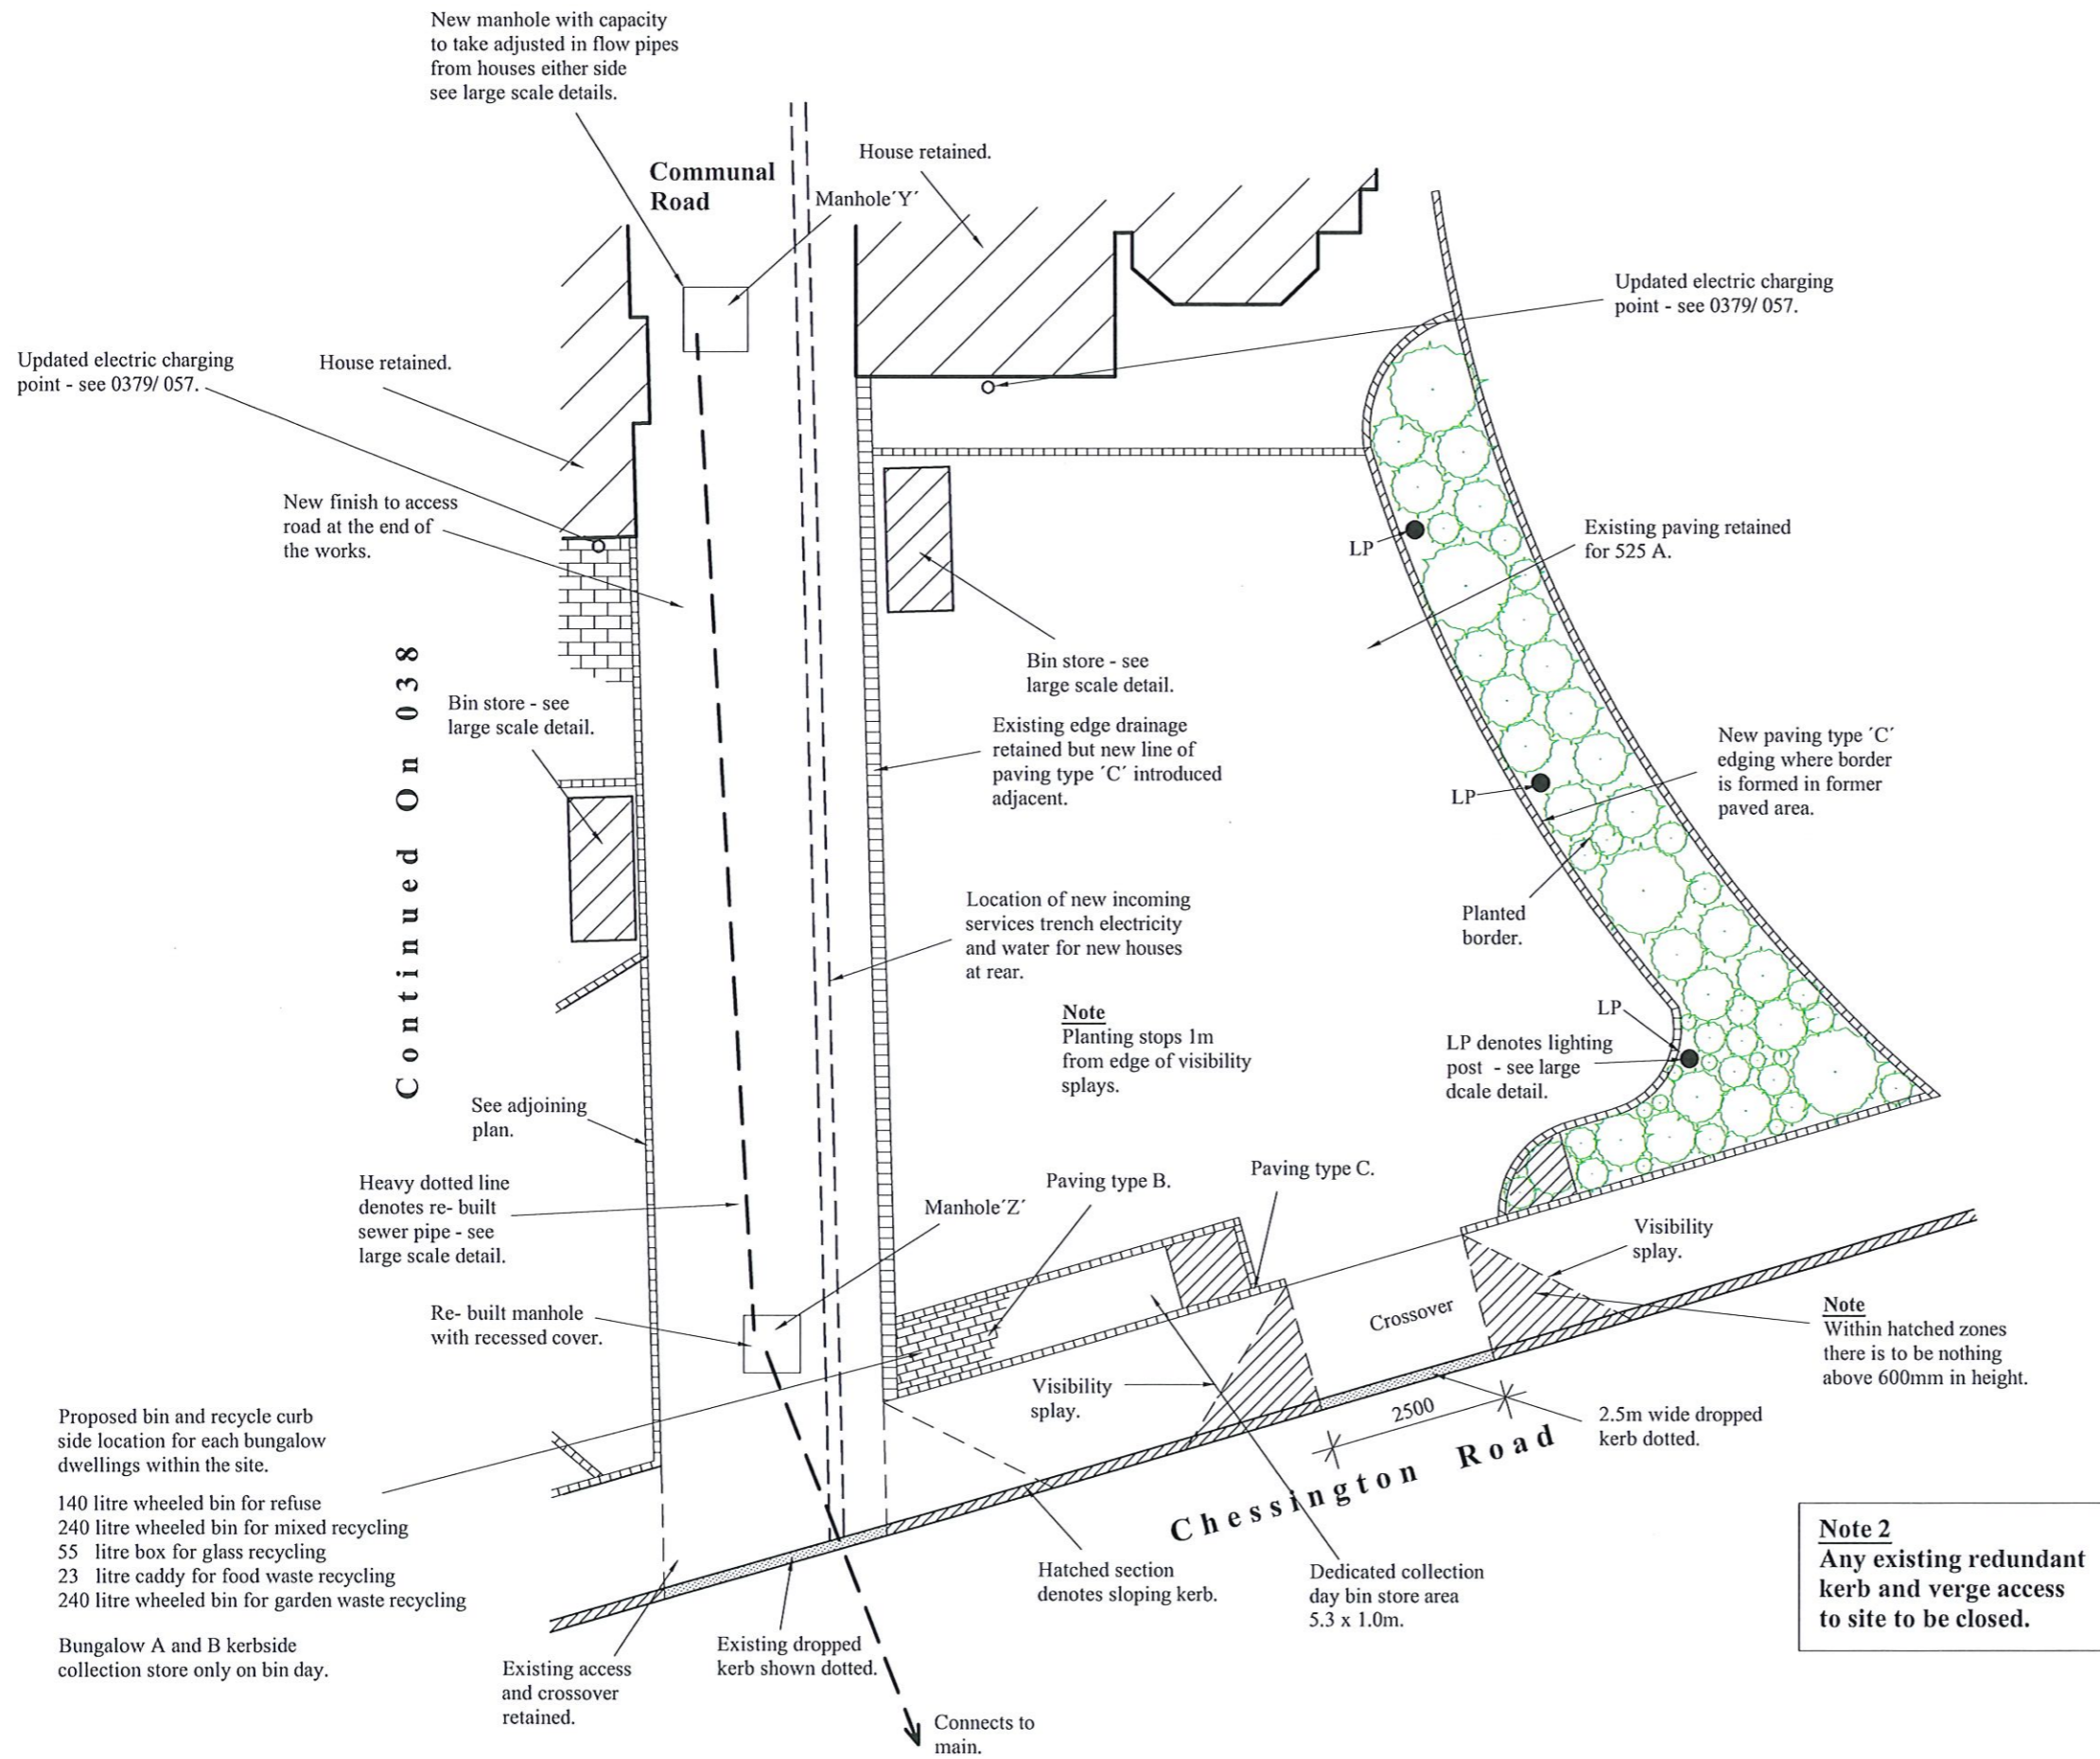

Scale 1:100

New Frontage To N° 525a

525A Chessington Road

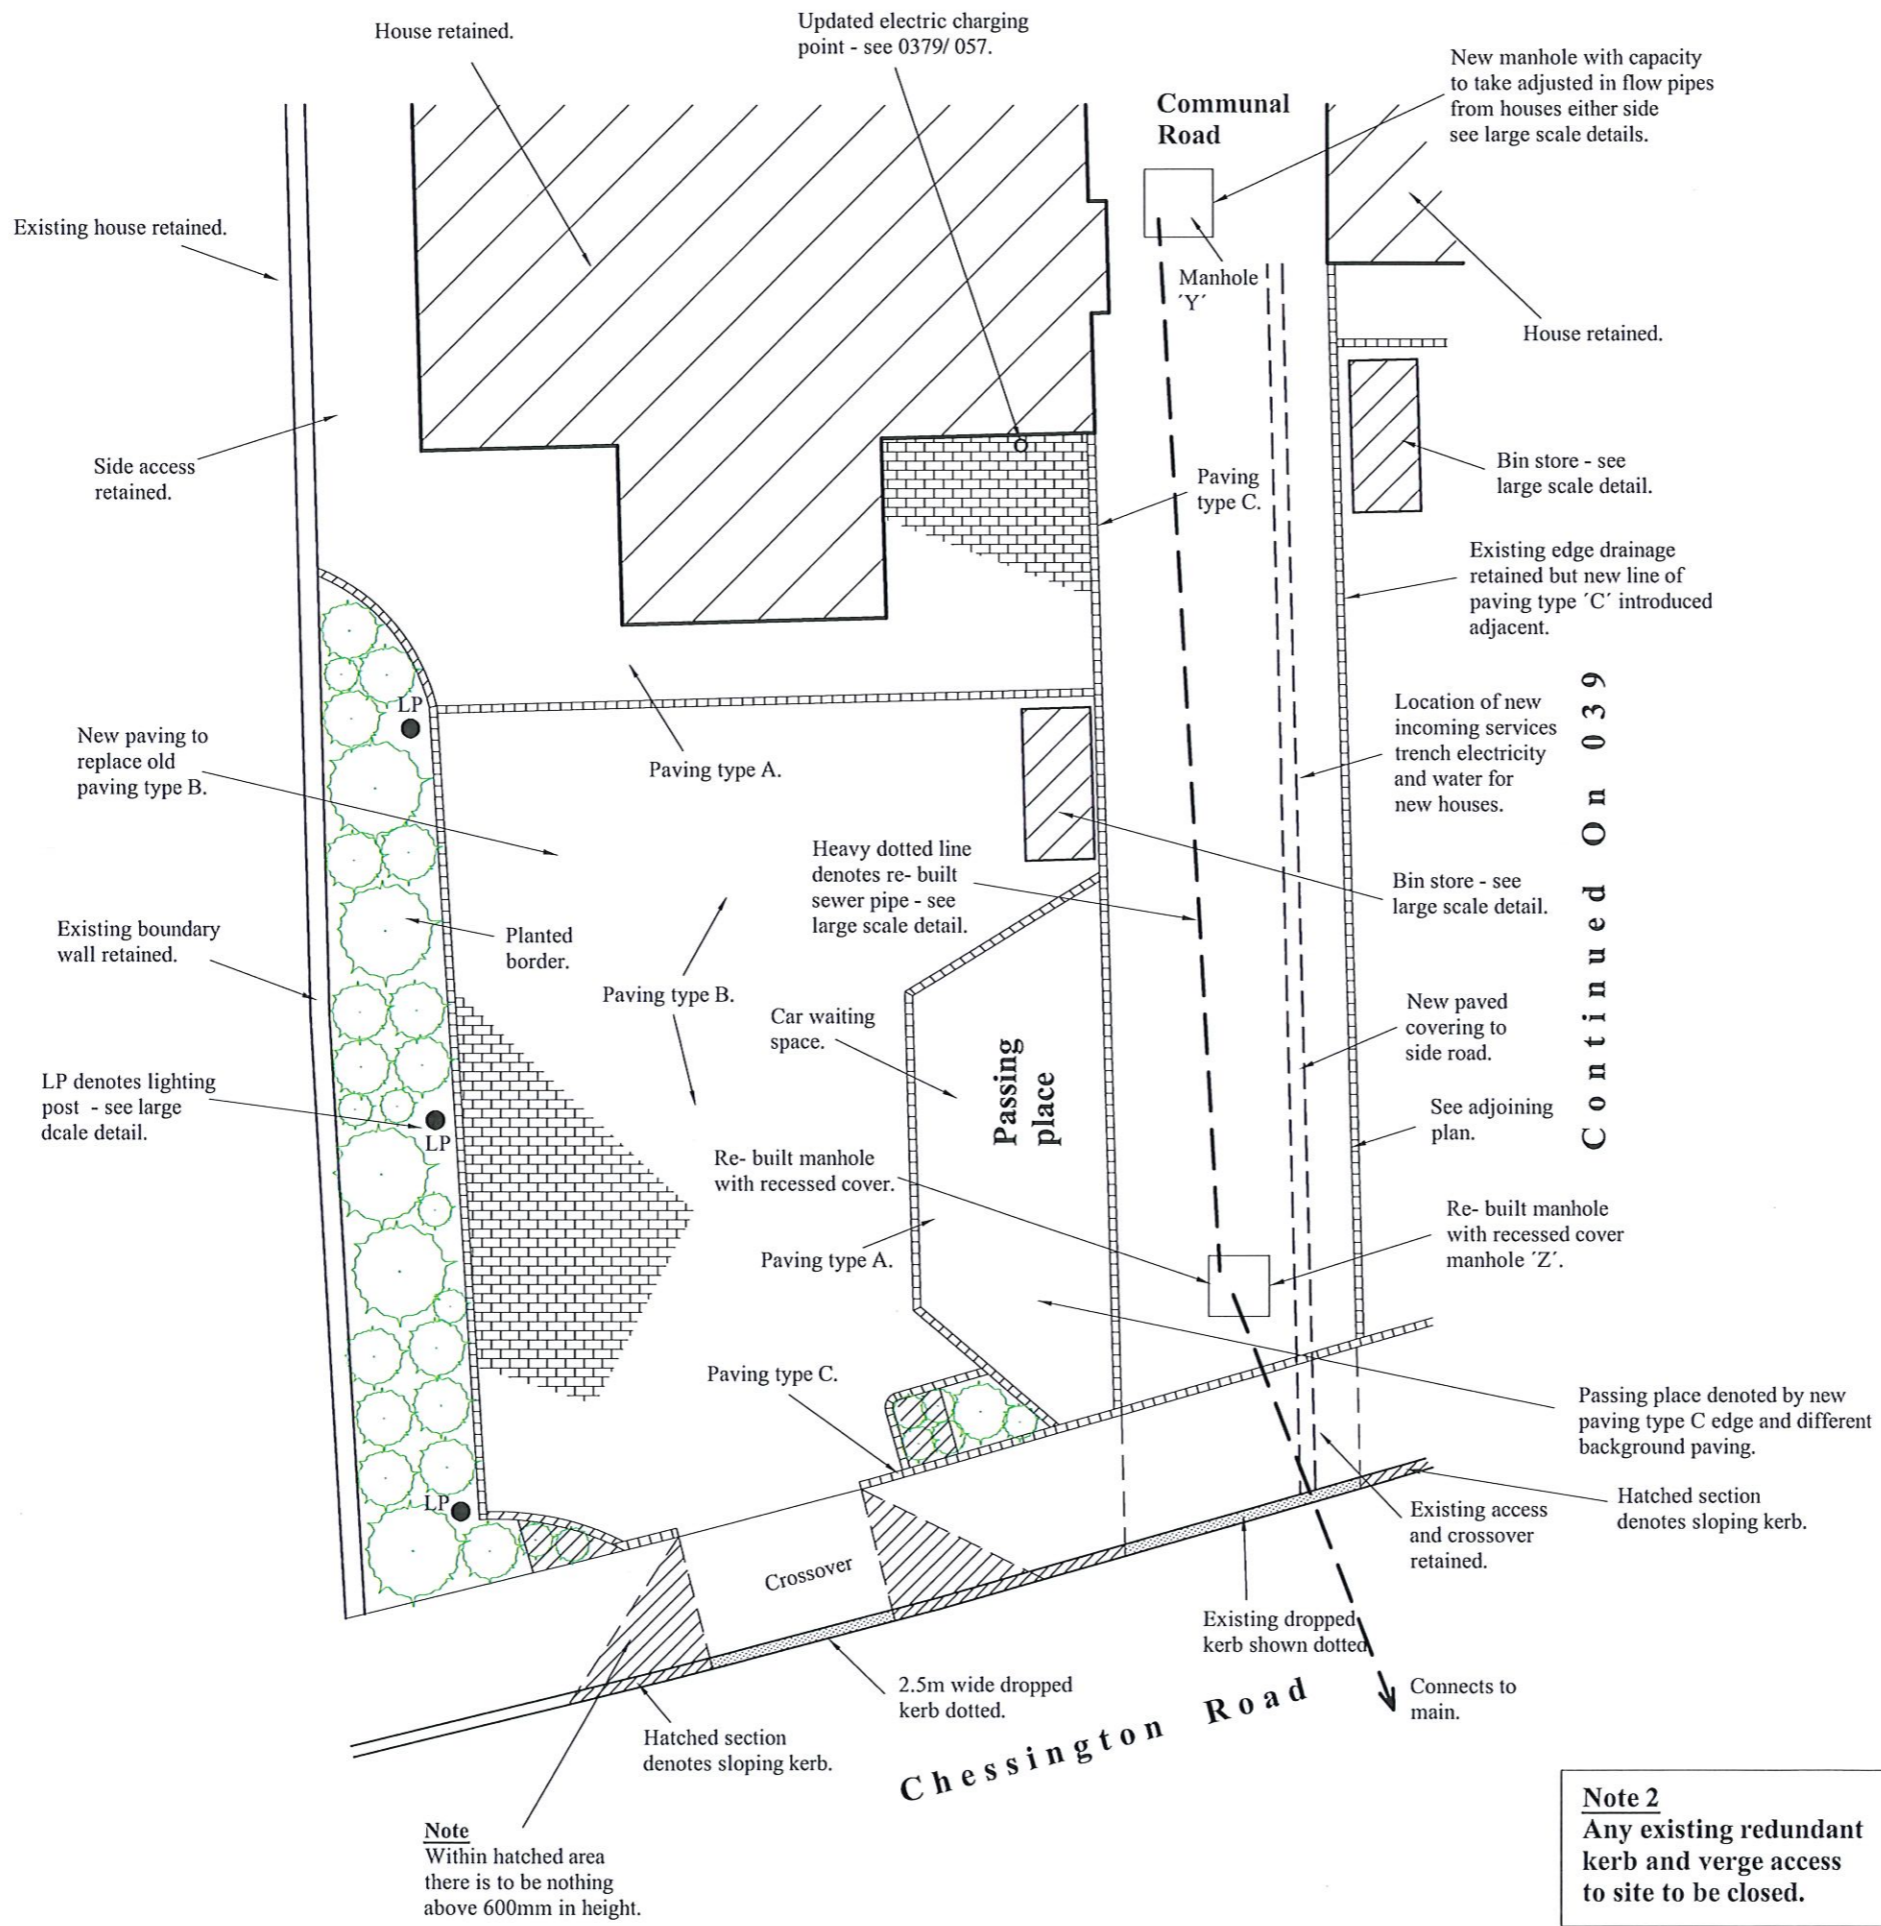

Only use figured dimensions. All dimensions are to be checked prior to use. This drawing remains the copyright of Eurohaus Ltd. and may not be reproduced without their permission. Unauthorised reproduction is a breach of copyright. All discrepancies are to be reported prior to construction.

NOTES RELATING TO THIS DRAWING

Do not use this drawing to build from without it being noted as issued for 'Construction' in the title panel below.

REVISIONS

DATE	DESCRIPTION OF REVISION.	BY	REV.
April 2024	Planning Condition	TM	A




WWW.EUROHAUS.CO.UK
WWW.EUROHAUS-PRODUCTS.DE

ARCHITECTURE
CONSTRUCTION CONSULTANTS
PROPERTY SERVICES

PROJECT	525A Chessington Road KT19 9JB
CLIENT	B. Morais V. Tehrani
TITLE	New Frontage To N° 525b
DRAWN BY	TM
SCALE	1:100 @ A3
DATE	Jan 2024
ISSUE FOR	Planning
CHECKED	AJM

DRNG. NO.	0379/ 038	Rev.	A
-----------	-----------	------	---

THIS DRAWING IS THE COPYRIGHT OF EUROHAUS LTD. ONLY THOSE WITH WHOM WE HAVE CONTRACTED MAY COPY OR USE IT. NO LIABILITY IS ACCEPTED FOR UNAUTHORISED USE.

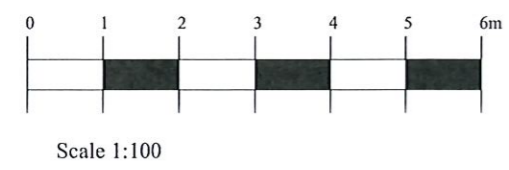

New Frontage To N° 525b

525A Chessington Road