


Date Produced: 29-Jan-2024

Scale: 1:1250 @A3

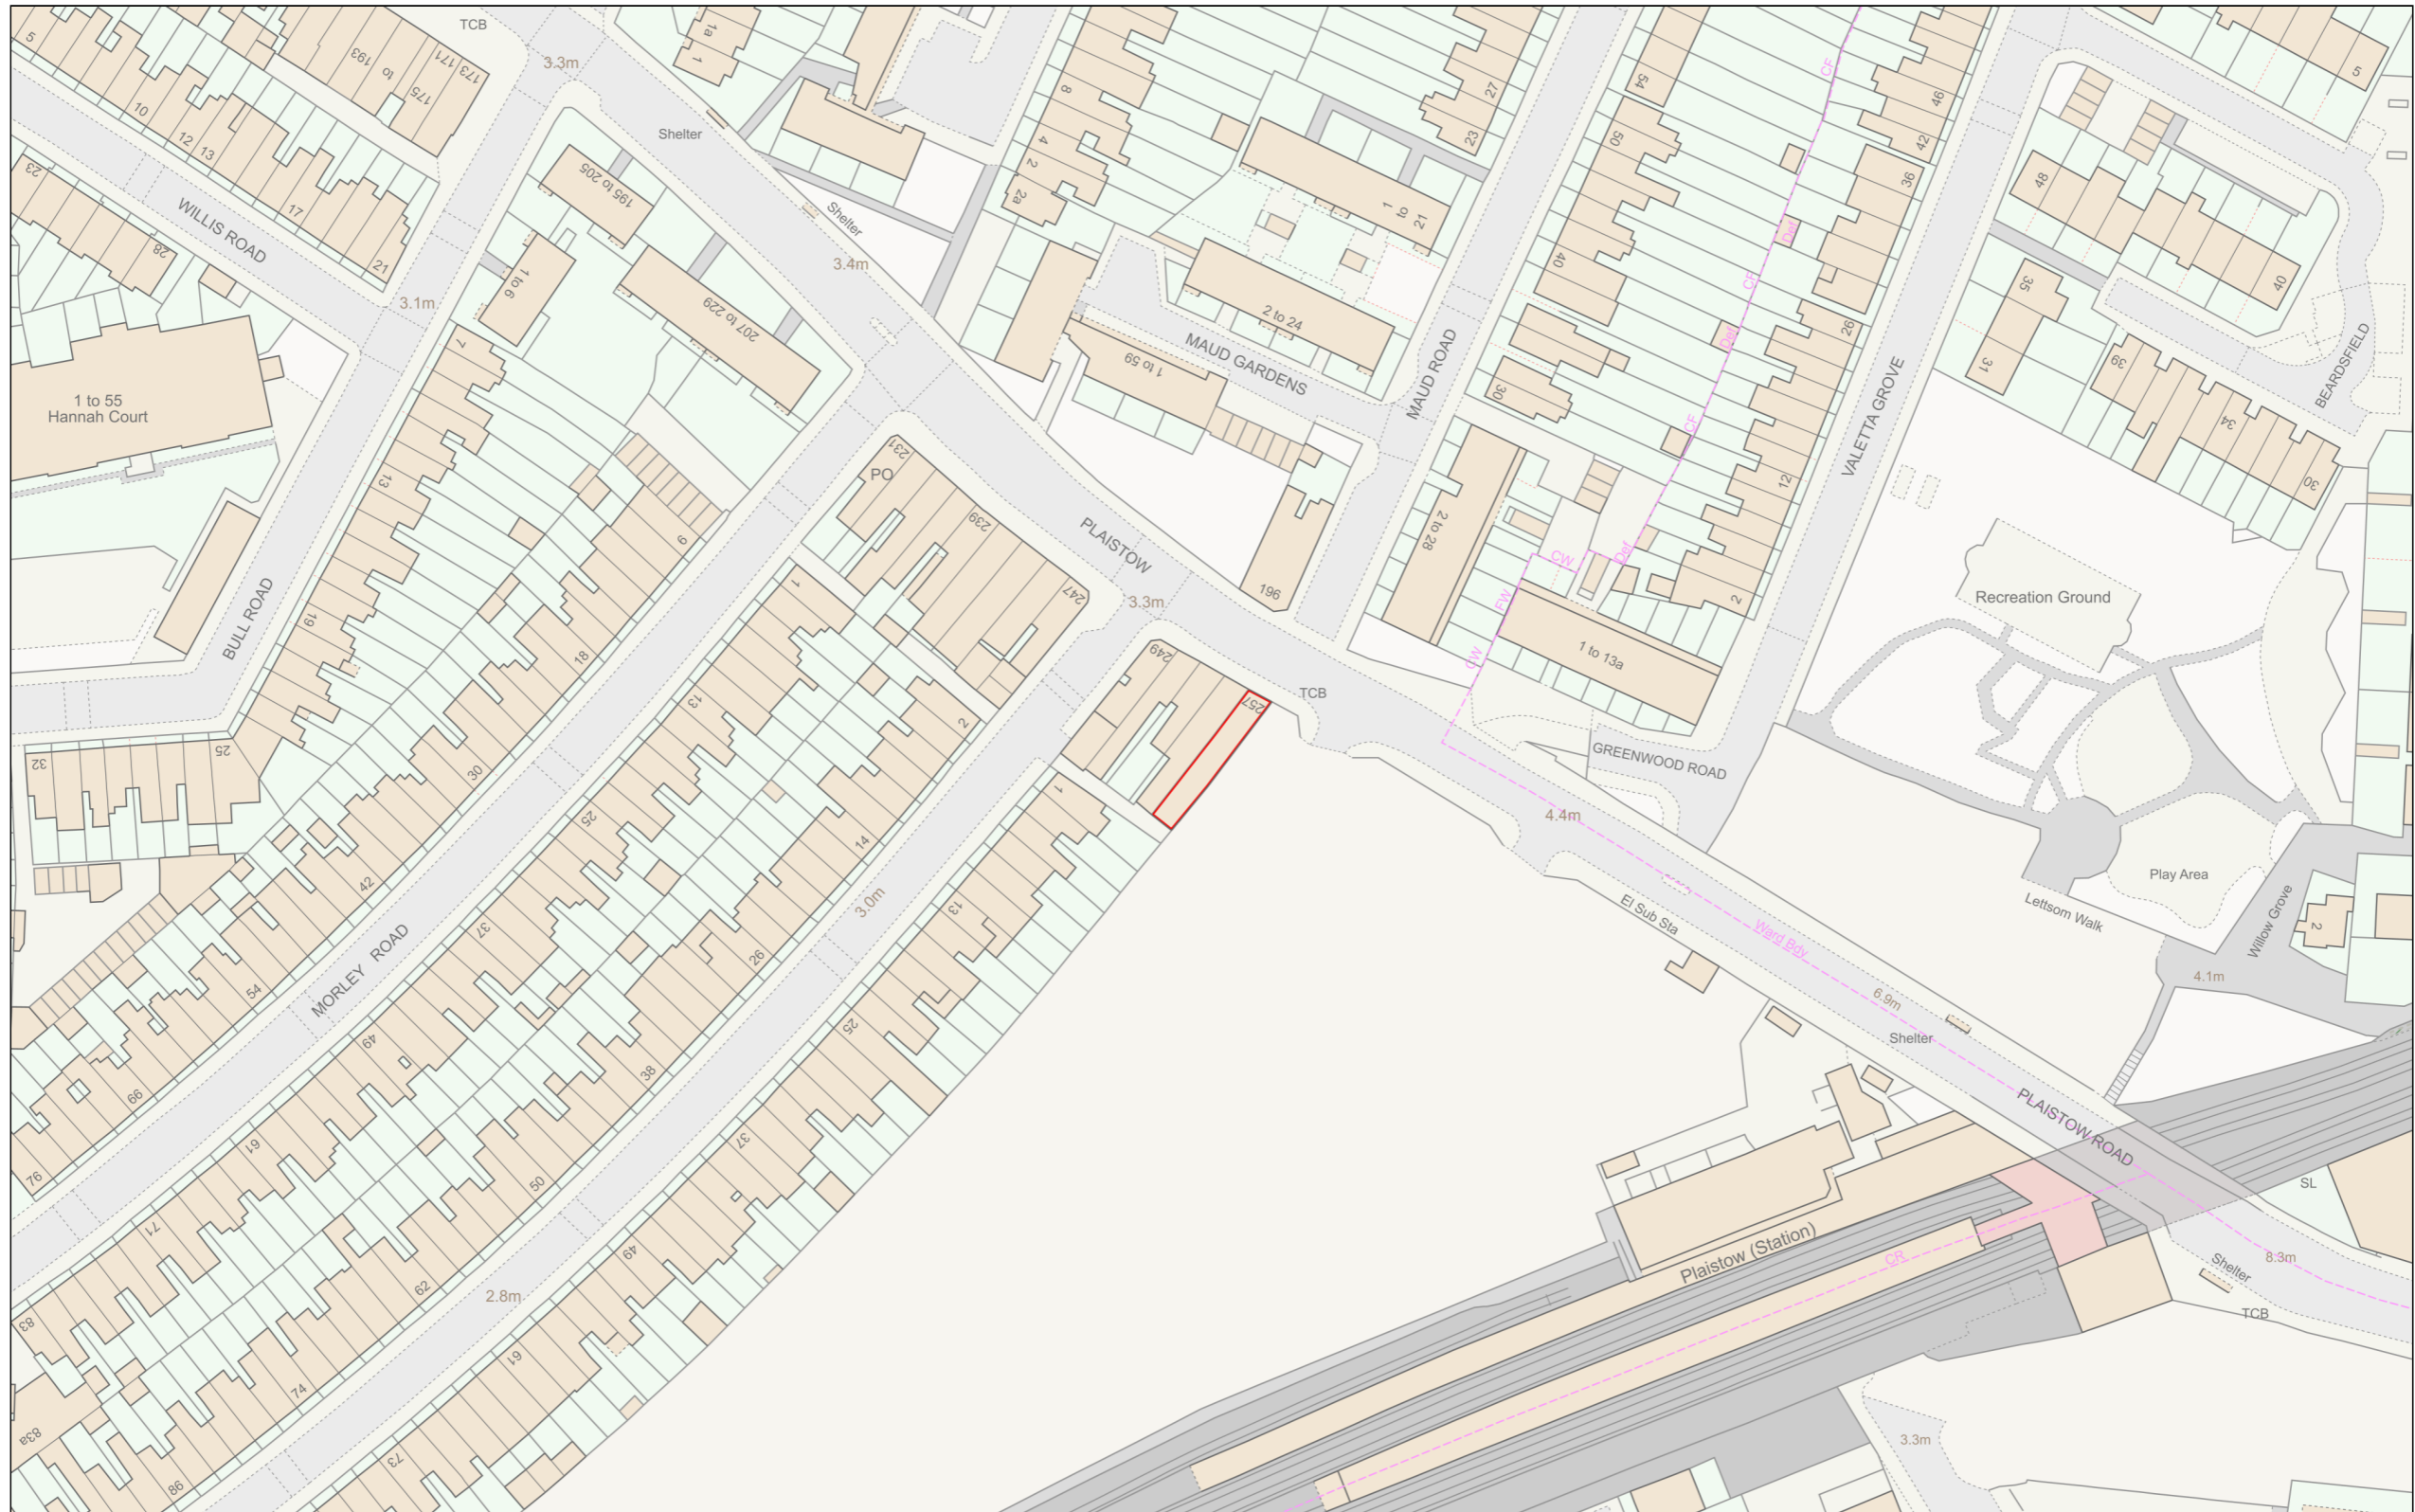

Planning Portal Reference: PP-12747858v1

