

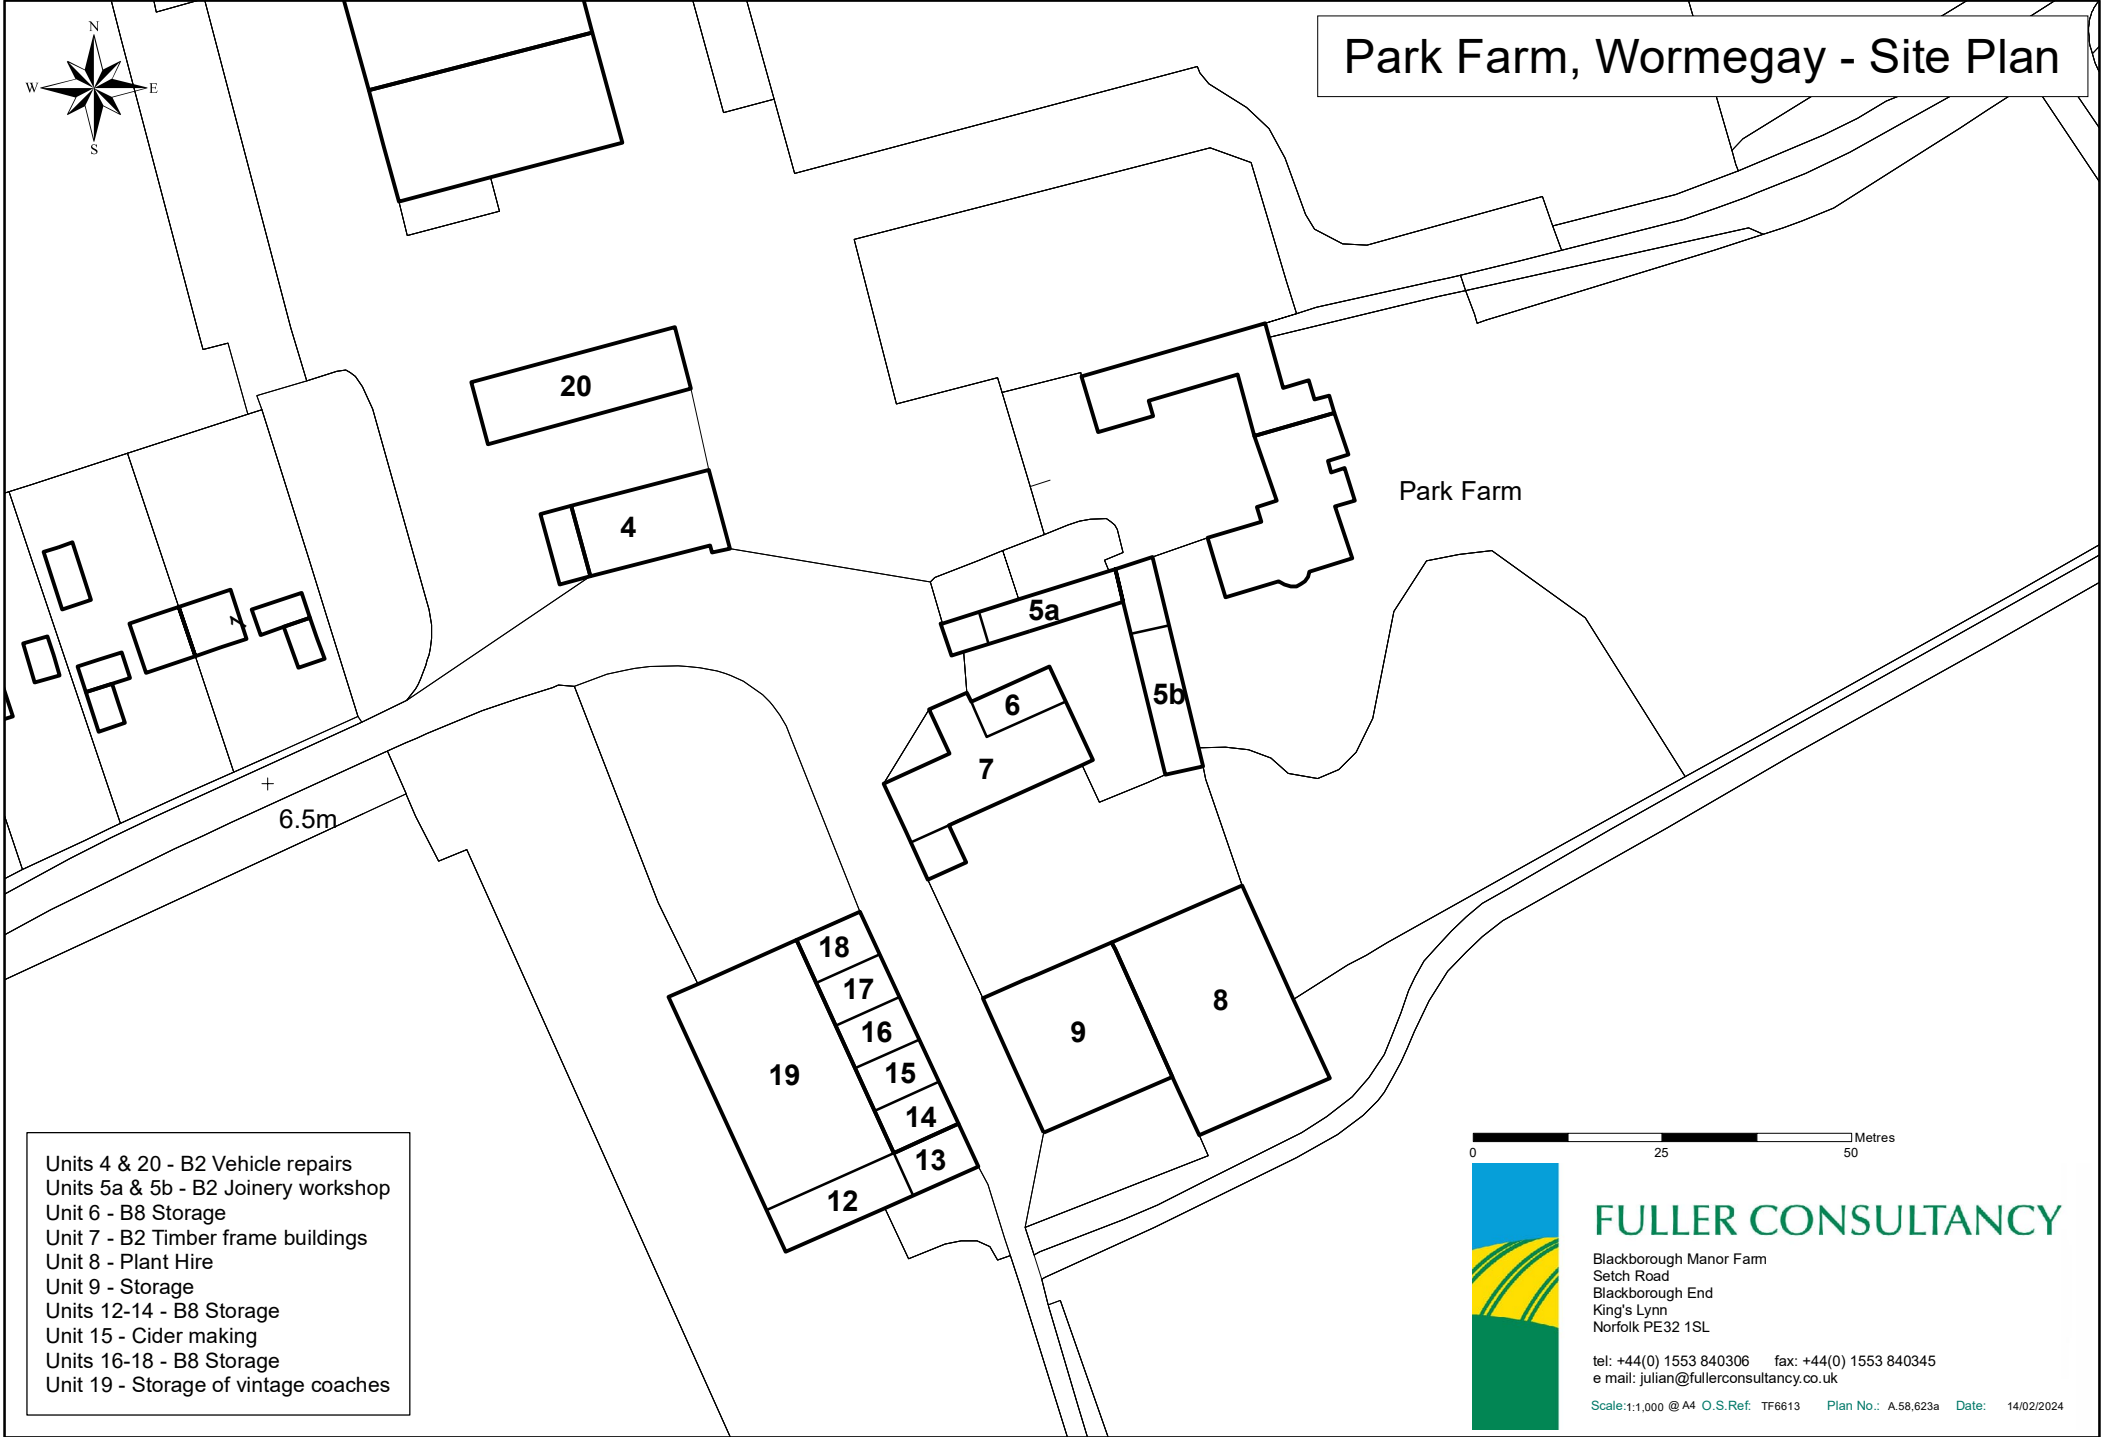


# Park Farm, Wormegay - Site Plan

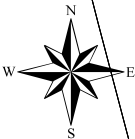

- Units 4 & 20 - B2 Vehicle repairs
- Units 5a & 5b - B2 Joinery workshop
- Unit 6 - B8 Storage
- Unit 7 - B2 Timber frame buildings
- Unit 8 - Plant Hire
- Unit 9 - Storage
- Units 12-14 - B8 Storage
- Unit 15 - Cider making
- Units 16-18 - B8 Storage
- Unit 19 - Storage of vintage coaches

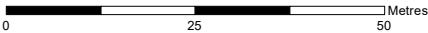

## FULLER CONSULTANCY

Blackborough Manor Farm  
Setch Road  
Blackborough End  
King's Lynn  
Norfolk PE32 1SL

tel: +44(0) 1553 840306 fax: +44(0) 1553 840345  
e mail: julian@fullerconsultancy.co.uk

Scale: 1:1,000 @ A4 O.S.Ref: TF6613 Plan No.: A.58.623a Date: 14/02/2024