


PROPOSED SECTION

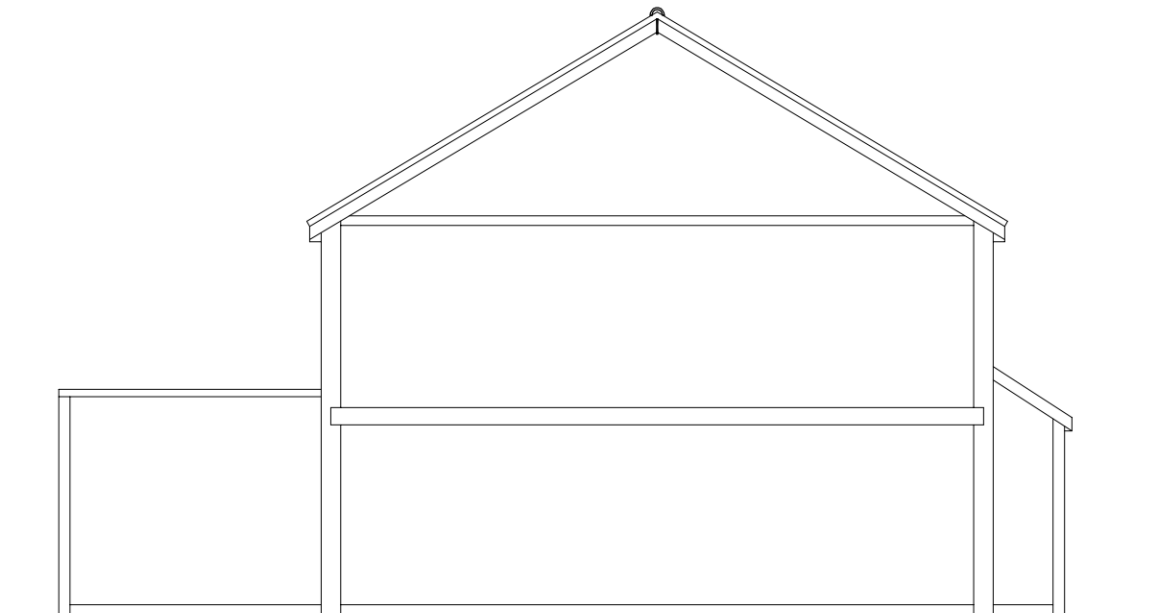


EXISTING SECTION

TITLE:

SINGLE STOREY REAR EXTENSION

NAME : MR. SUJAN UPRETI  
 ADDRESS : 25 Greenacre Place, Hackbridge  
 Wallington  
 SM6 7EG

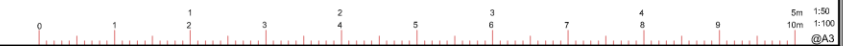

Tel : 020 3620 2355  
 Fax : 020 8425 1312

Web : [www.arccidesigns.com](http://www.arccidesigns.com)  
 Email: [admh@arccidesigns.com](mailto:admh@arccidesigns.com)

Notes:

- This Drawing is Copyright of ARCCI DESIGNS and may not be reproduced or copied, in whole or in part, without express permission.
- Contractor/Builder to check all dimension on site. Before commencement of any works. Figured dimension only to be used.
- All work shall comply with the latest Building Regulations & be to the satisfaction of the L. Authority.
- Materials shall be suitable for the purpose for which they are used & the quality shall not be lower than that defined in the relevant British standard.

Drg No : AD/24/GRE25/PL00 Scale : 1:100 Drwn By: ST Date : 29.03.2024 Page : 3 OF 3

