




location plan  
scale 1:1250

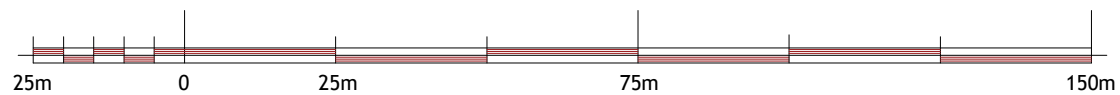

SCALE 1:1250

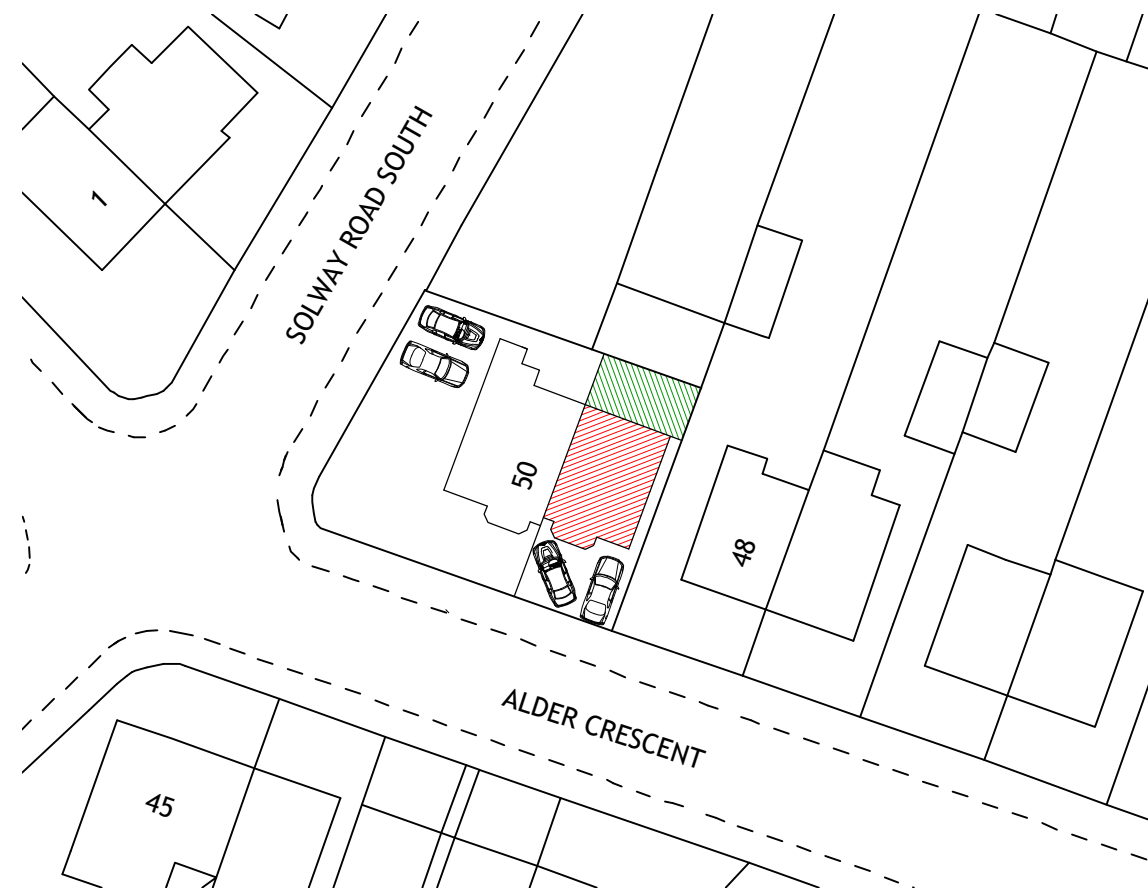

block plan  
scale 1:200

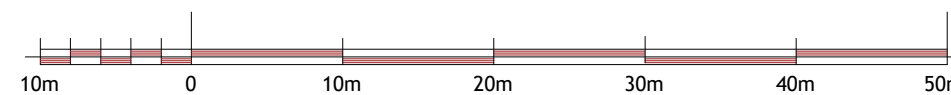

SCALE 1:500

plan & build



PH: 07816611144

shamshadali@hotmail.co.uk

ADDRESS: LAND ADJACENT TO 50 ALDER CRESCENT, LU3 1TG

TITLE: LOCATION AND BLOCK PLAN

PROJECT: ERECTION OF 3-BEDROOM DWELLING HOUSE

DATE

01/03/2024

DWG NO.

06/06

DRAWN BY

SCALE

A3