


boundary line

boundary line

boundary

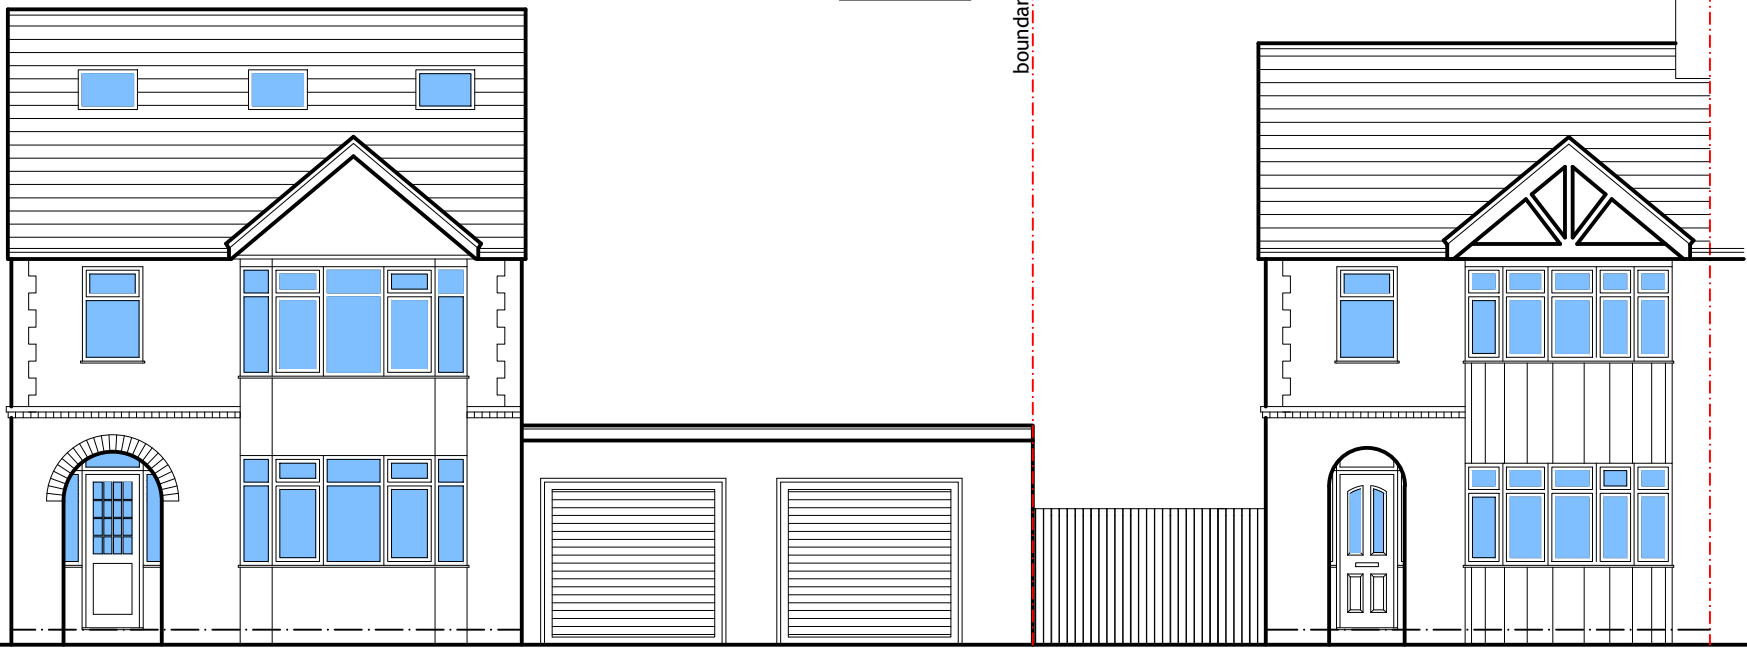

existing street view

No-50

No-48

boundary line

boundary line

boundary line



proposed street view

plan & build



PH: 07816611144

shamshadali@hotmail.co.uk

ADDRESS: LAND ADJACENT TO 50 ALDER CRESCENT, LU3 1TG

TITLE: PROPOSED ELEVATIONS

PROJECT: ERECTION OF 2-BEDROOM DWELLING HOUSE

DATE 01/03/2024 DWG NO. 05/06

DRAWN BY SCALE 1:100

A3