


Proposed First Floor Plan 1-50

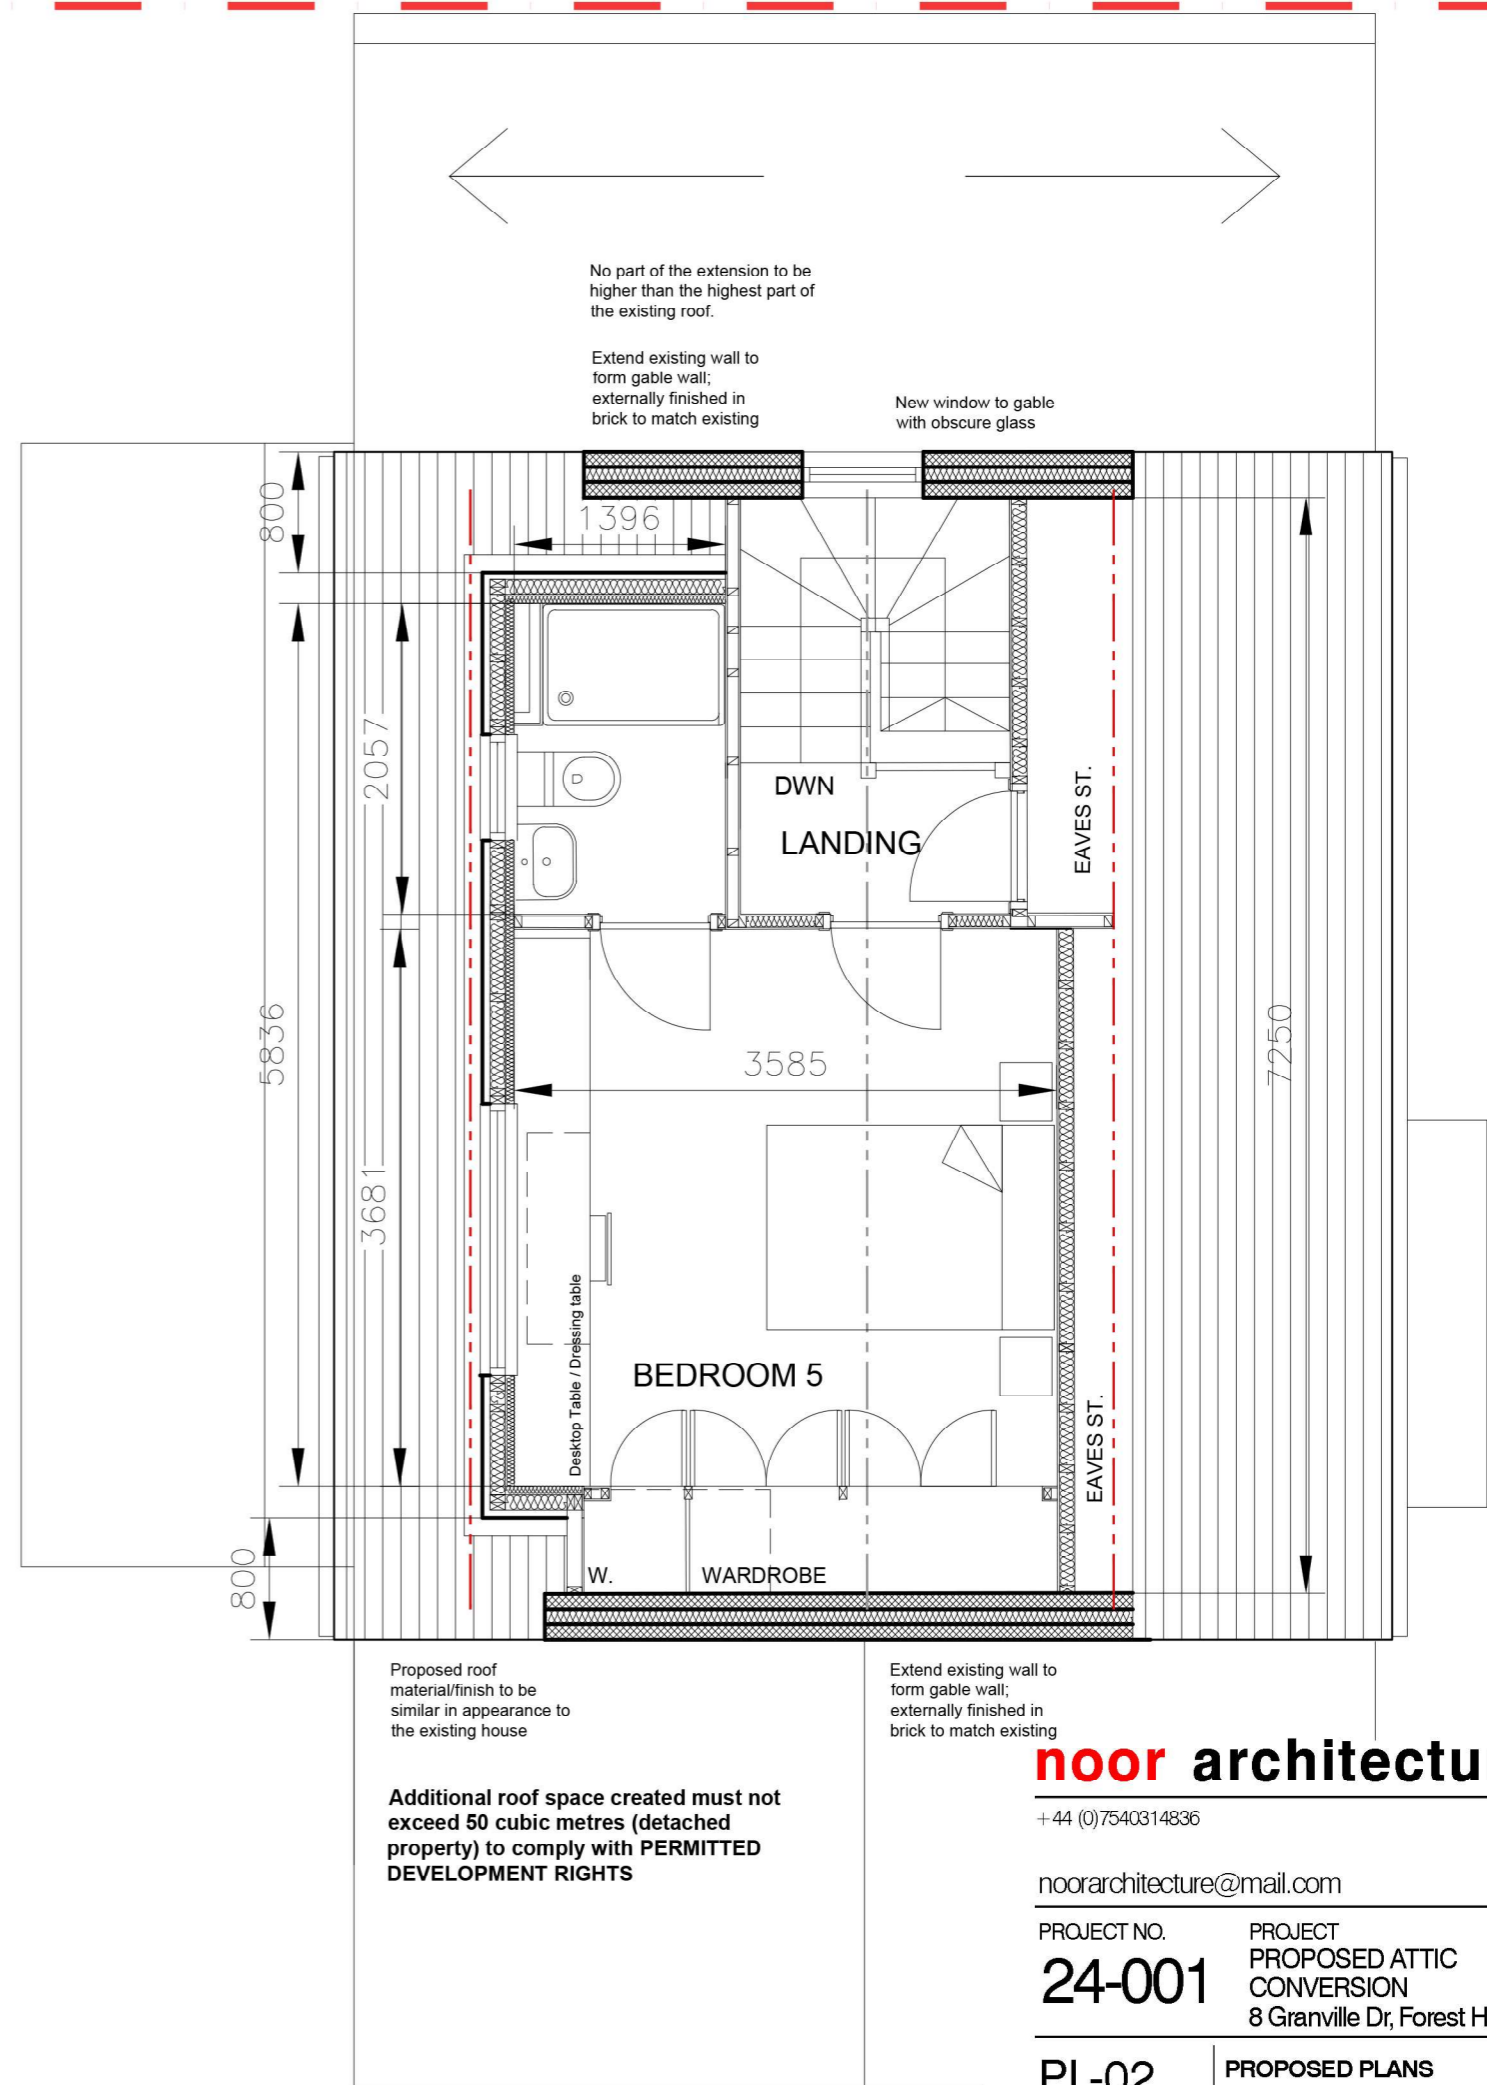

Proposed Attic Floor Plan 1-50

**noor architecture**

+44 (0)7540314836

noorarchitecture@mail.com

PROJECT NO. **24-001** PROJECT PROPOSED ATTIC CONVERSION  
8 Granville Dr, Forest Hall

PL-02 PROPOSED PLANS  
@A3