




LEGEND

TROON CABIN CLUB

BOUNDARY OF PROPOSED WORKS



TROON

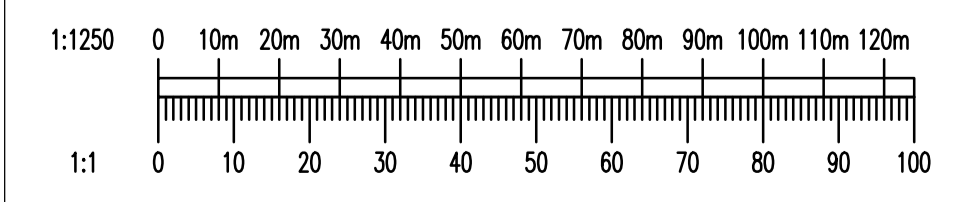

Rev.	Description	Date	Initials	Checked

Status: **BUILDING WARRANT**

Client: **SOUTH AYRSHIRE COUNCIL**

Location: **7 SOUTH BEACH, KA10 6EF TROON**

Drawing Title: **LOCATION PLAN**

Date: DEC 23	Drawn by: EM	Scale: 1:1250	Checked: LC	Date: DEC 23
Project Ref: 9372				

Verlaw Building
349 Bath Street
Glasgow G2 4AA
Tel: 0141-331-2454
Fax: 0141-333-2873
www.csandp.co.uk

CHARLES SCOTT & PARTNERS
CONSULTING ENGINEERS

Rev. 1