


JOB Savoy Park Hotel
 16 Racecourse Road, Ayr
 DRAWING Proposed Plan North Wing 1:50
 SCALE 1:50 DRAWN MDS DATE Mar24
 DRAWING NO 6502 PR 01 REV -
 CLIENT Savoy Park Hotel

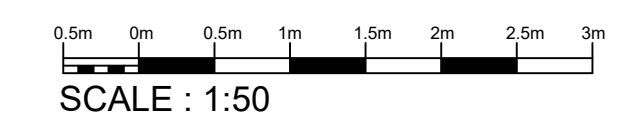

ARPL ARCHITECTS
 11 WELLINGTON SQUARE, AYR
 TEL 01292 289777