


Existing Single Glazed 10mm Sash Window

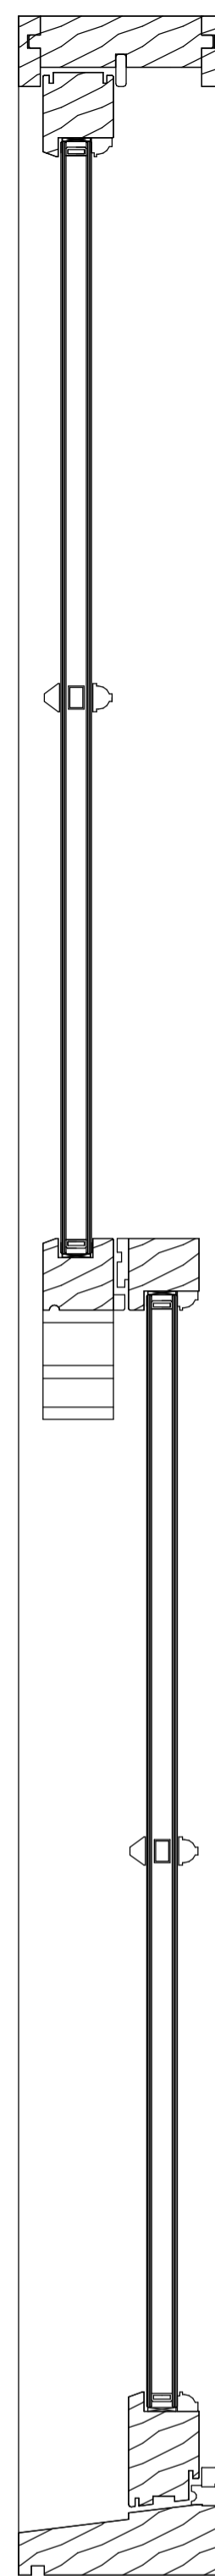

Proposed Double Glazed 24mm Sash Window

**1 Sash Window Details**  
1:5

**Notes:**

Windows to be painted white and brown internally to match the existing.

All external windows to have black outer frames and white inner detailing.

Renew all sash cords and re-balance weights on window.

Supply and fit new conservation double glazed sashes into existing sash box to match existing profile and configuration of existing sashes.

Fit new brass centre catch and sash lifts and sash eye.


Replacement timber should match the existing as closely as possible.



Existing Black & White Windows Externally



Existing Black & White Windows Externally

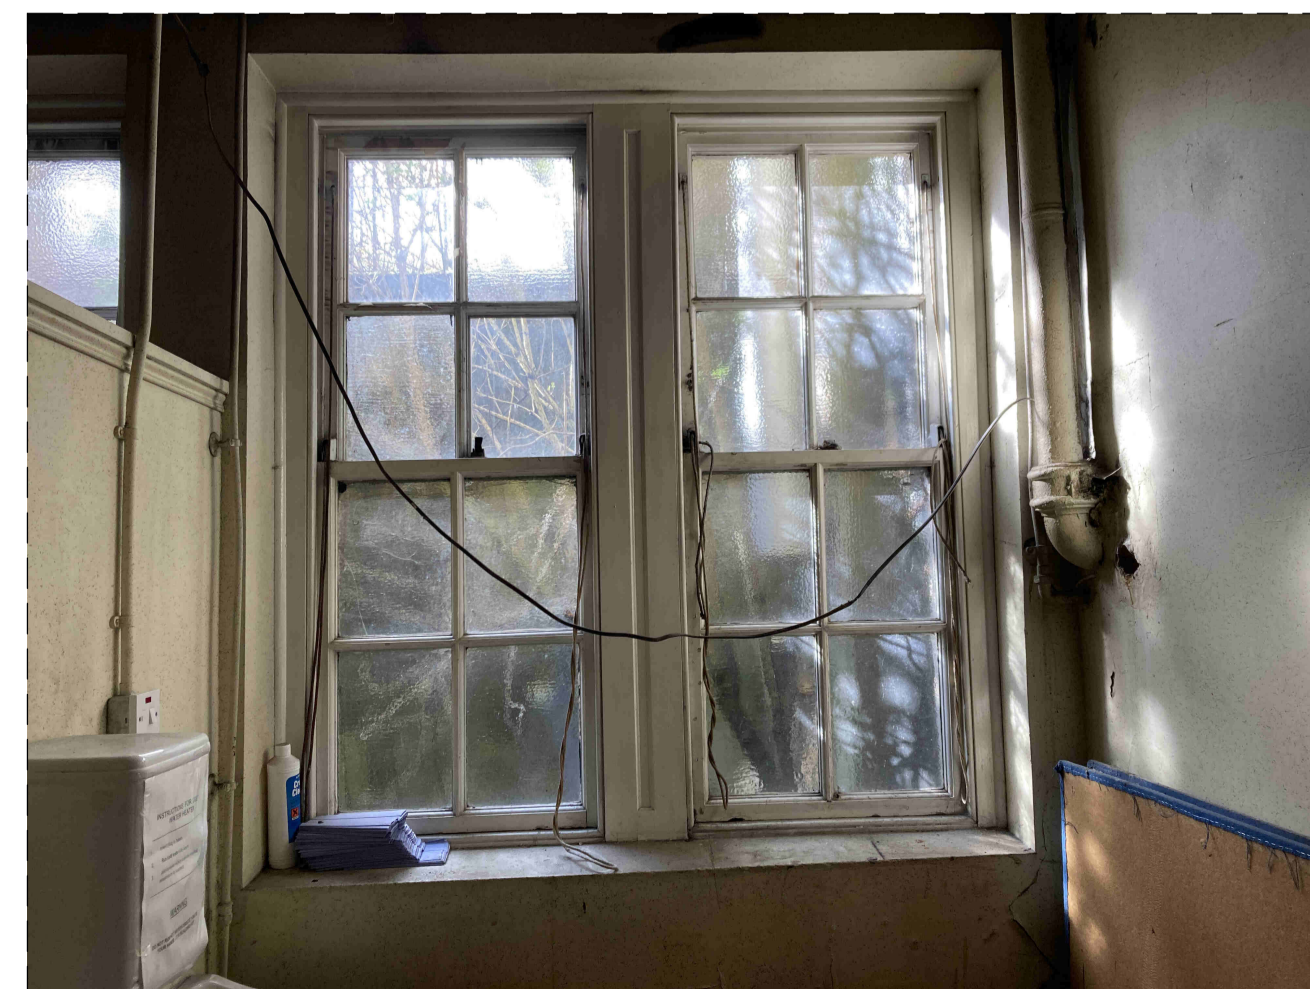

Existing White Window Internal At Toilets



Existing Brown Window At Library

Rev	Date	Additional Detail Added	CG
1	15.04.24		
		Description	Dr/Ch/Ap

**Planning**

DO NOT SCALE FROM THIS DRAWING. ALL DIMENSIONS MUST BE VERIFIED ON SITE. ANY DISCREPANCIES MUST BE REFERRED TO THE ARCHITECT CONTRACT ADMINISTRATOR BEFORE PROCEEDING.

**SOUTH LANARKSHIRE COUNCIL** Housing & Technical Resources  
Design, Brandon Gate, Hamilton, ML3 0XB  
Tel: (0303) 123 1015  
Fax: (01698) 453069

Project Title  
**Lanark Library Roof Replacement**  
16 Hope Street, Lanark, ML11 7LZ

Drawing Title  
**Sash Window Details**

SLPN

Project Code  
COM011738

Drawing No  
XX-DD-A-001

Scale  
1:5 @ A1

Drawn  
AMcG

Checked  
CG

Approved  
NF

1 Date 10/04/24