




Elevation A - A
1:100



Elevation A - A Detail
1:50

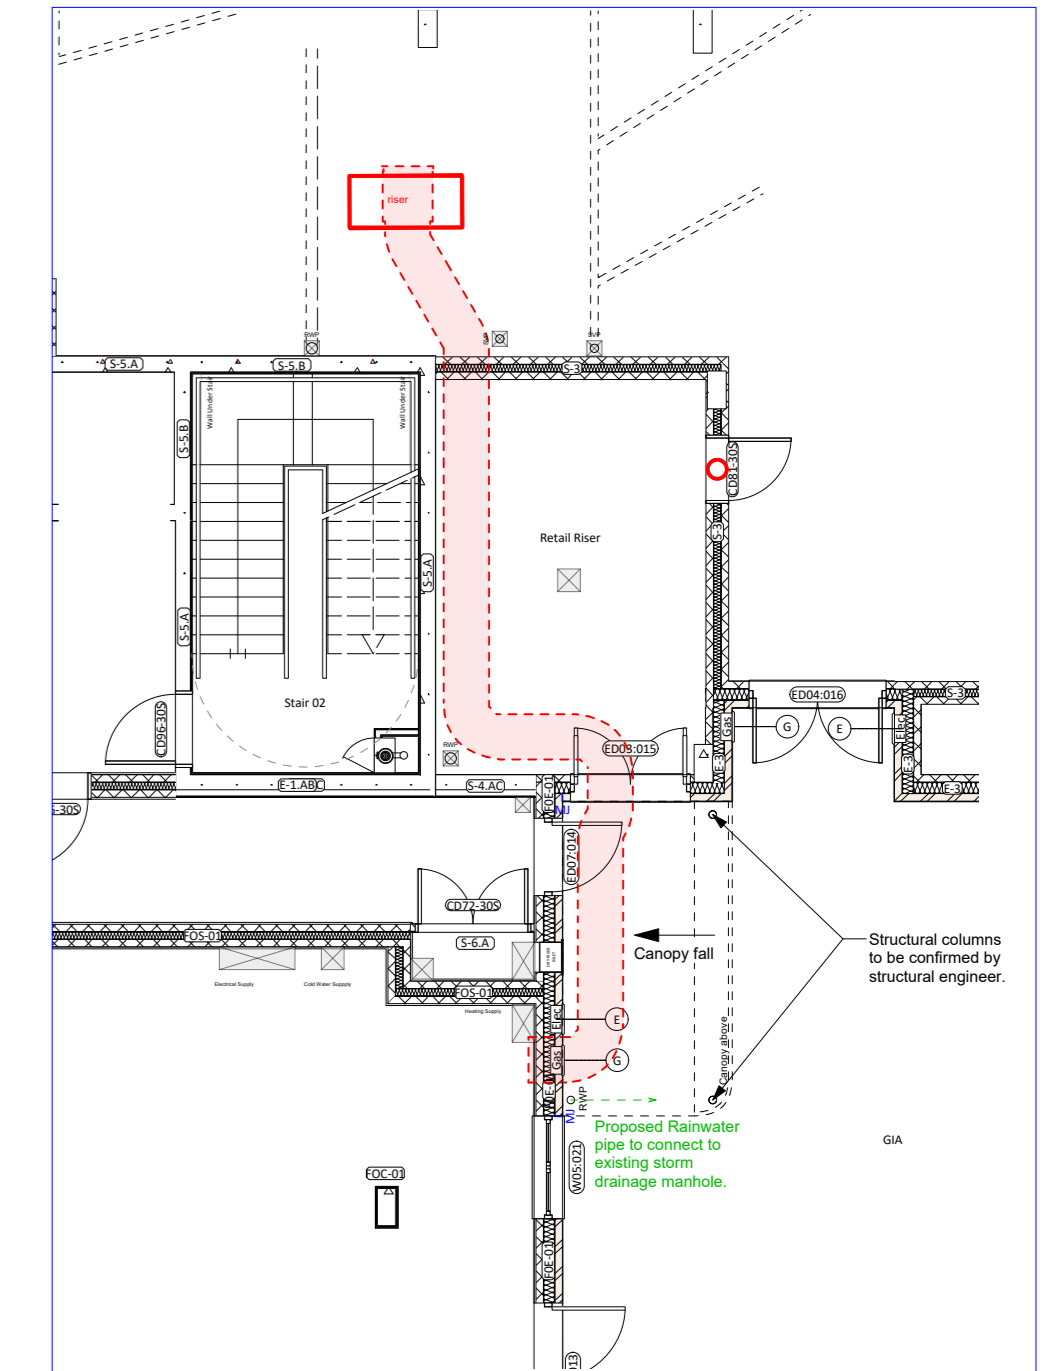




Proposed Ground Floor Canopy Plan
1:100




Elevation B - B
1:100



Elevation B - B Detail
1:50

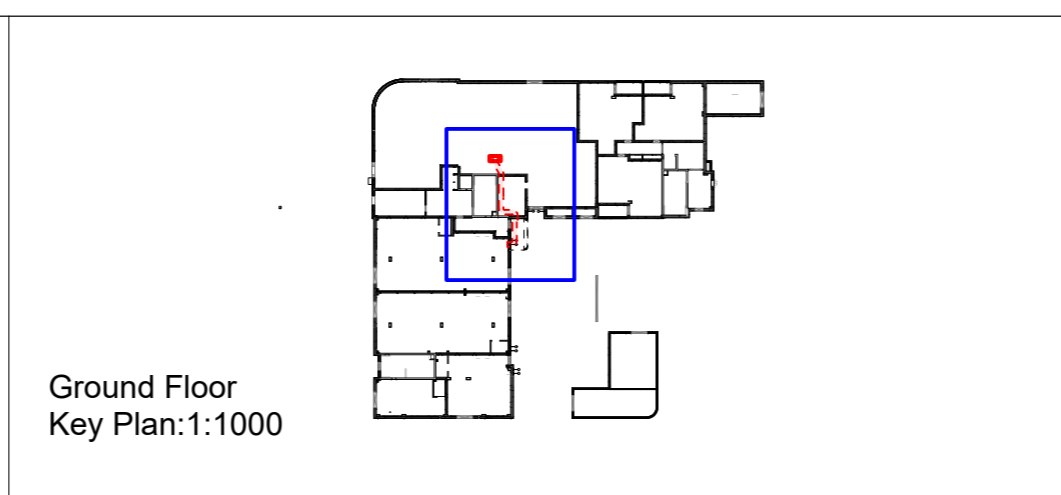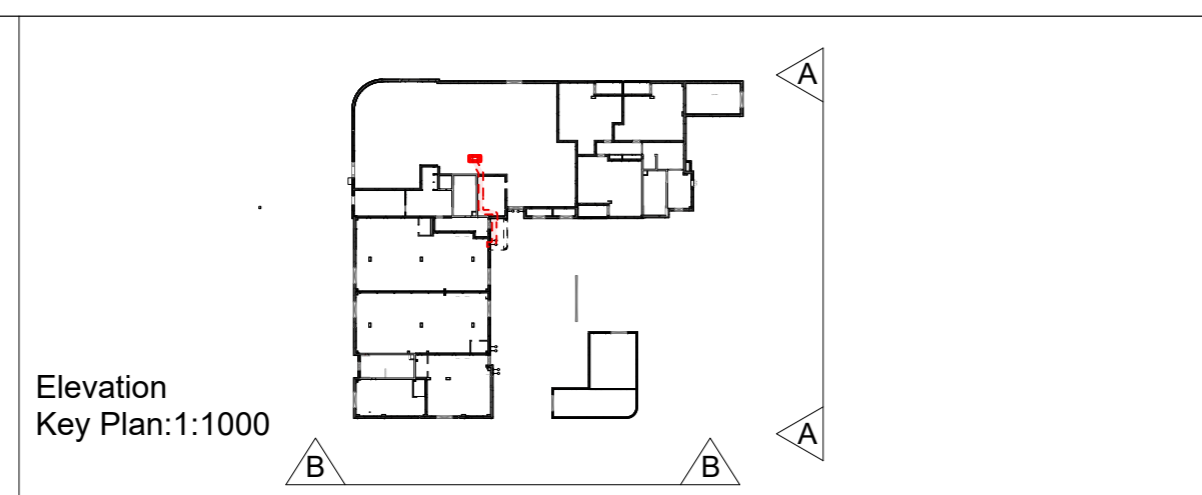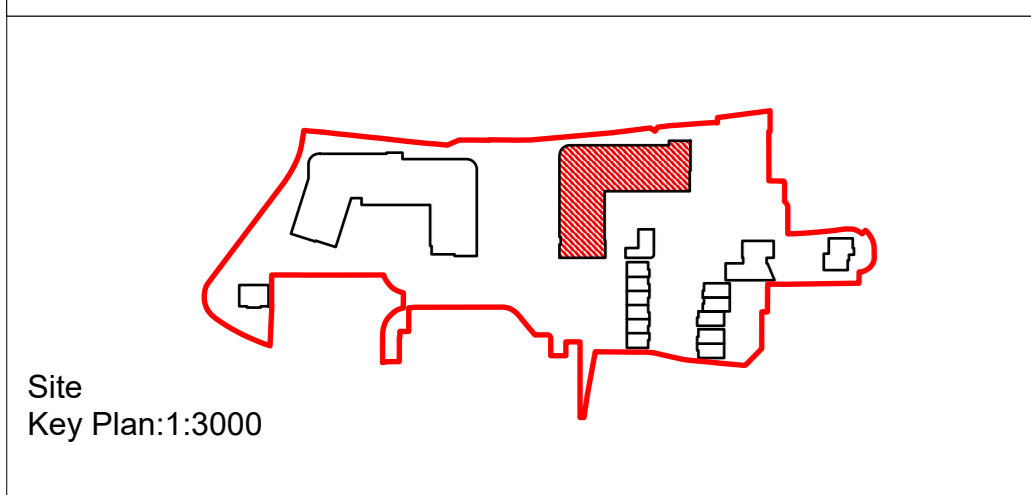

Project title 19063 Kenilworth Close, Stevenage WDs				 <p>The Barn, Sewell, Dunstable Bedfordshire LU5 1EP Telephone 01582 690222 www.kylesmartassociates.co.uk Chartered Architects</p>
Drawing title A1 Block Proposed Canopy				
Drawing no. 19063.A1.F01.004		Rev		
Scale as shown	Date Nov-23	Drawn by OP	Checked by CS	