

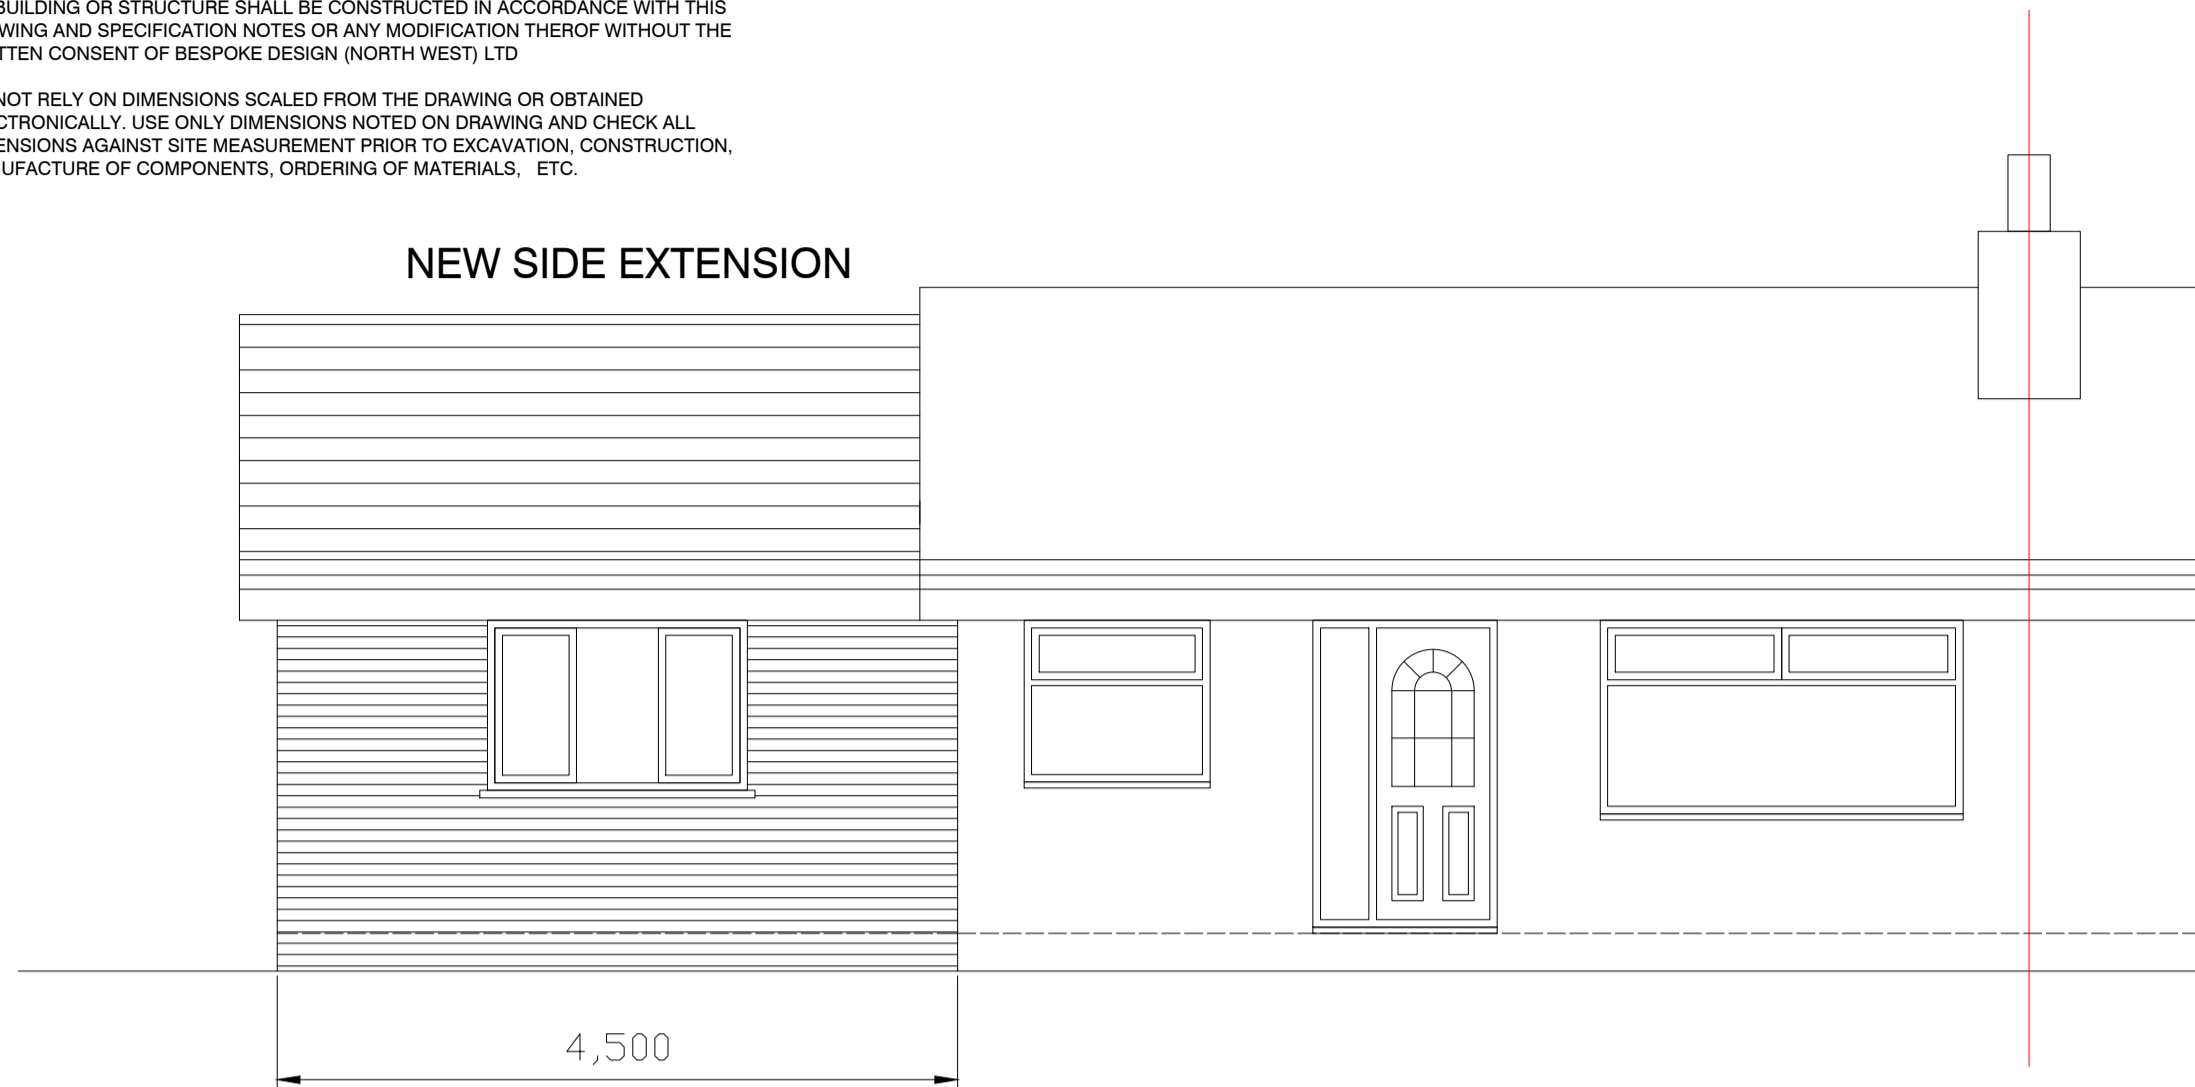


PROPOSED GENERAL ARRANGEMENT


1:50 @ A1

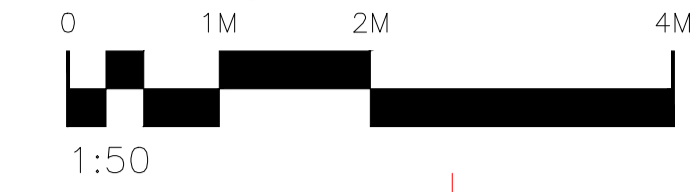


PROPOSED FRONT ELEVATION 1:50

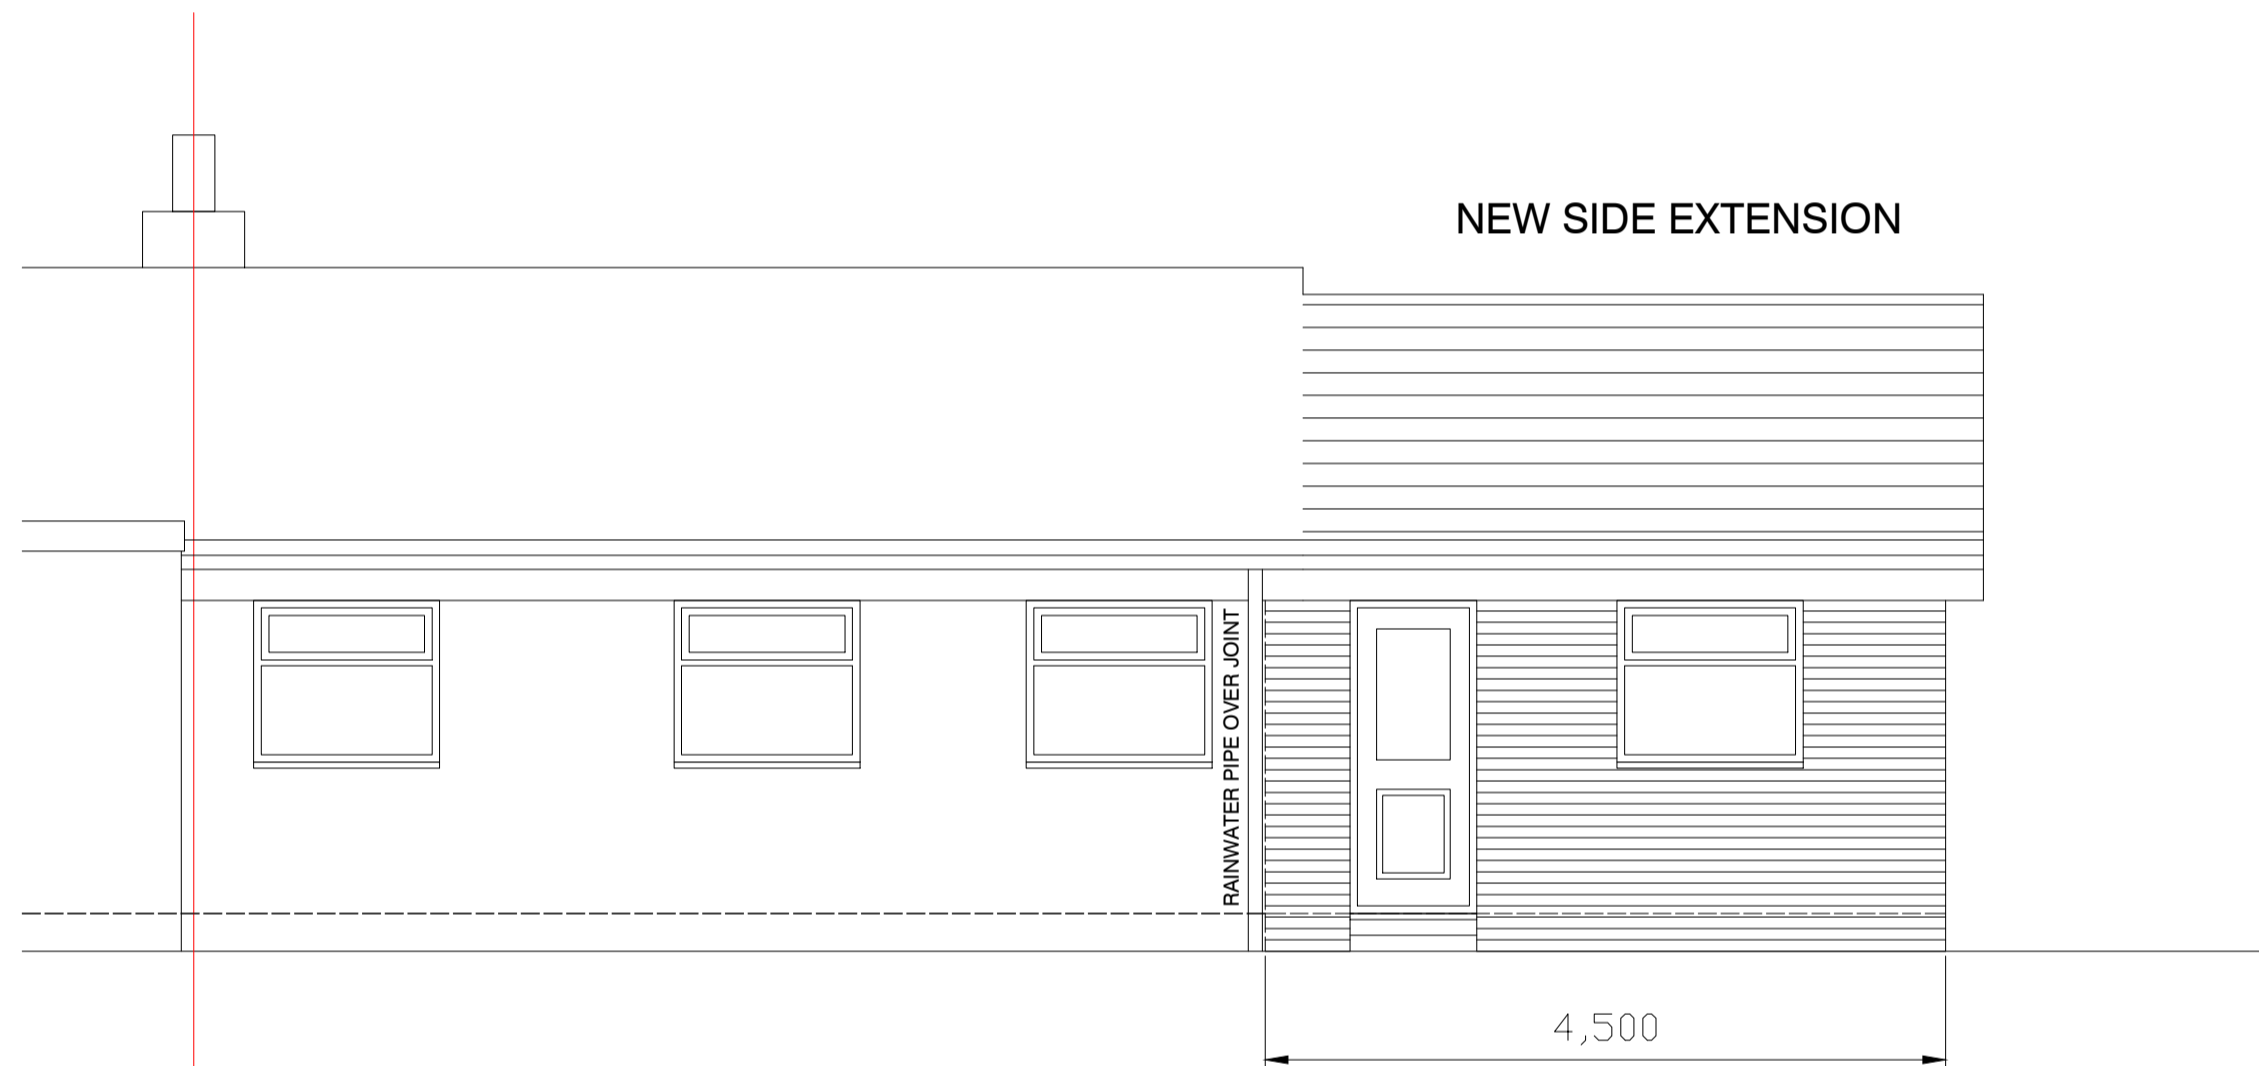


PROPOSED REAR ELEVATION 1:50

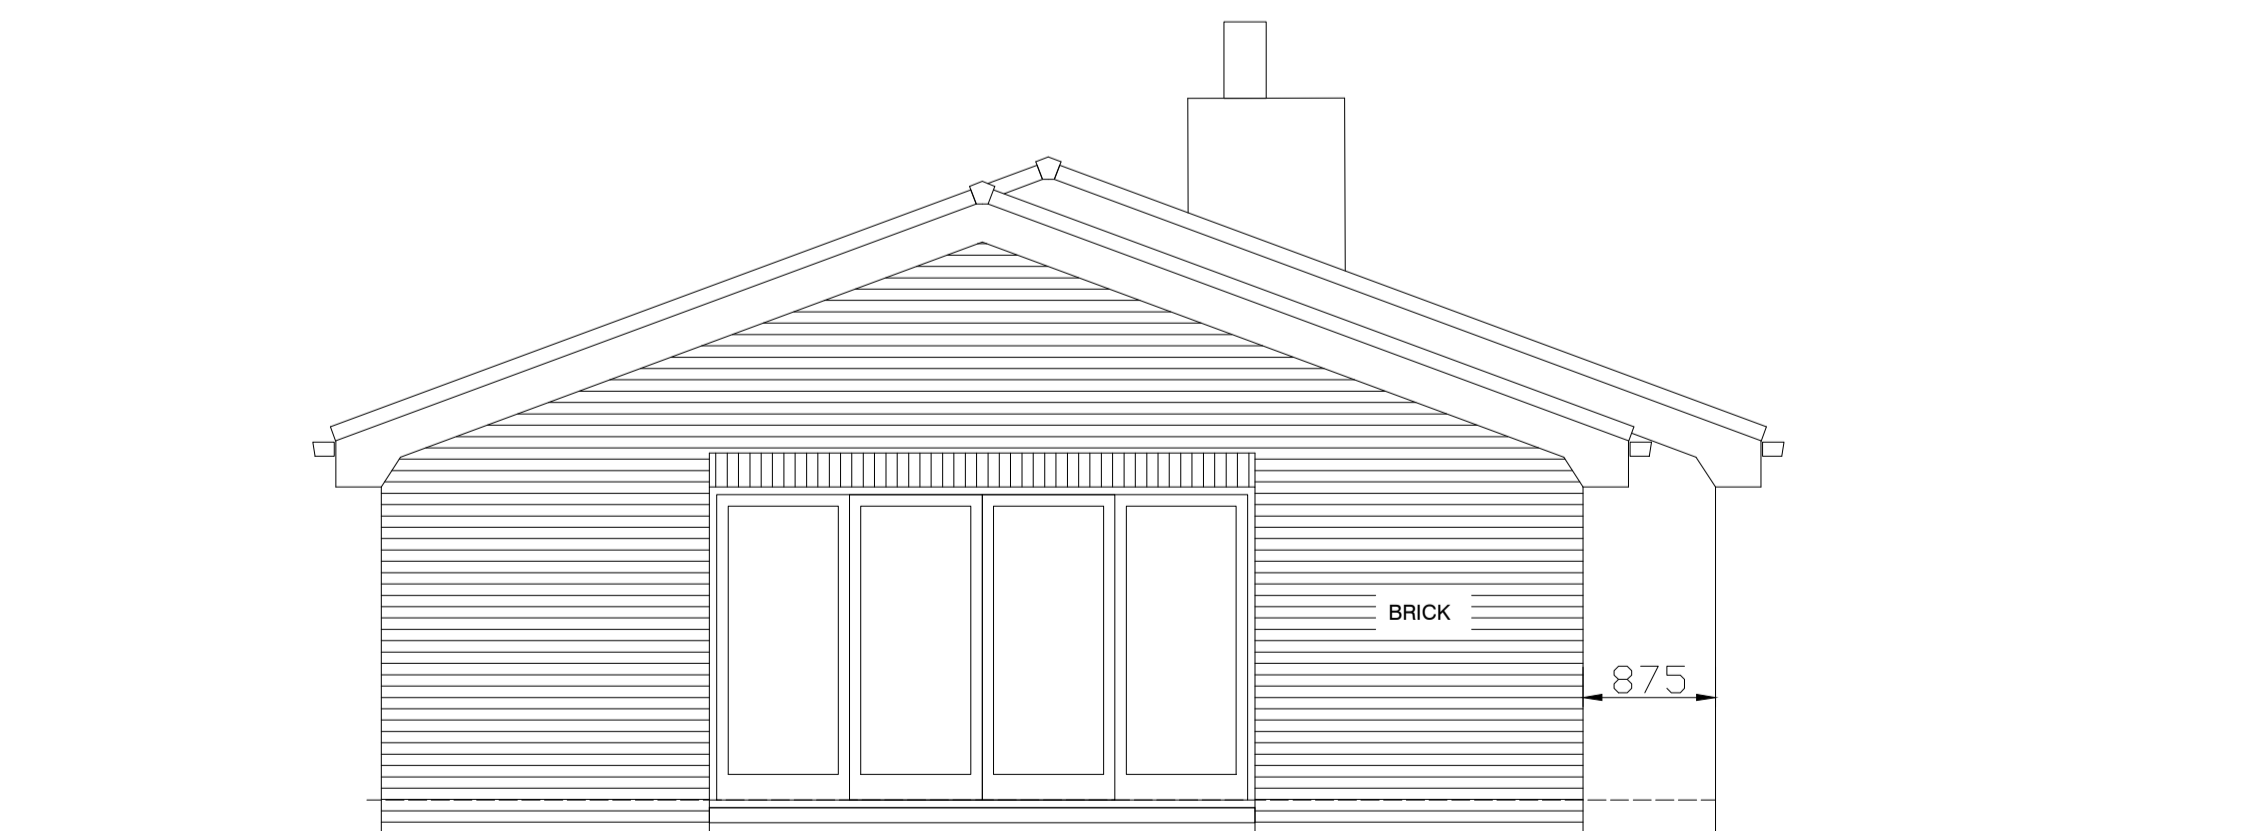

PROPOSED SIDE ELEVATION 1:50

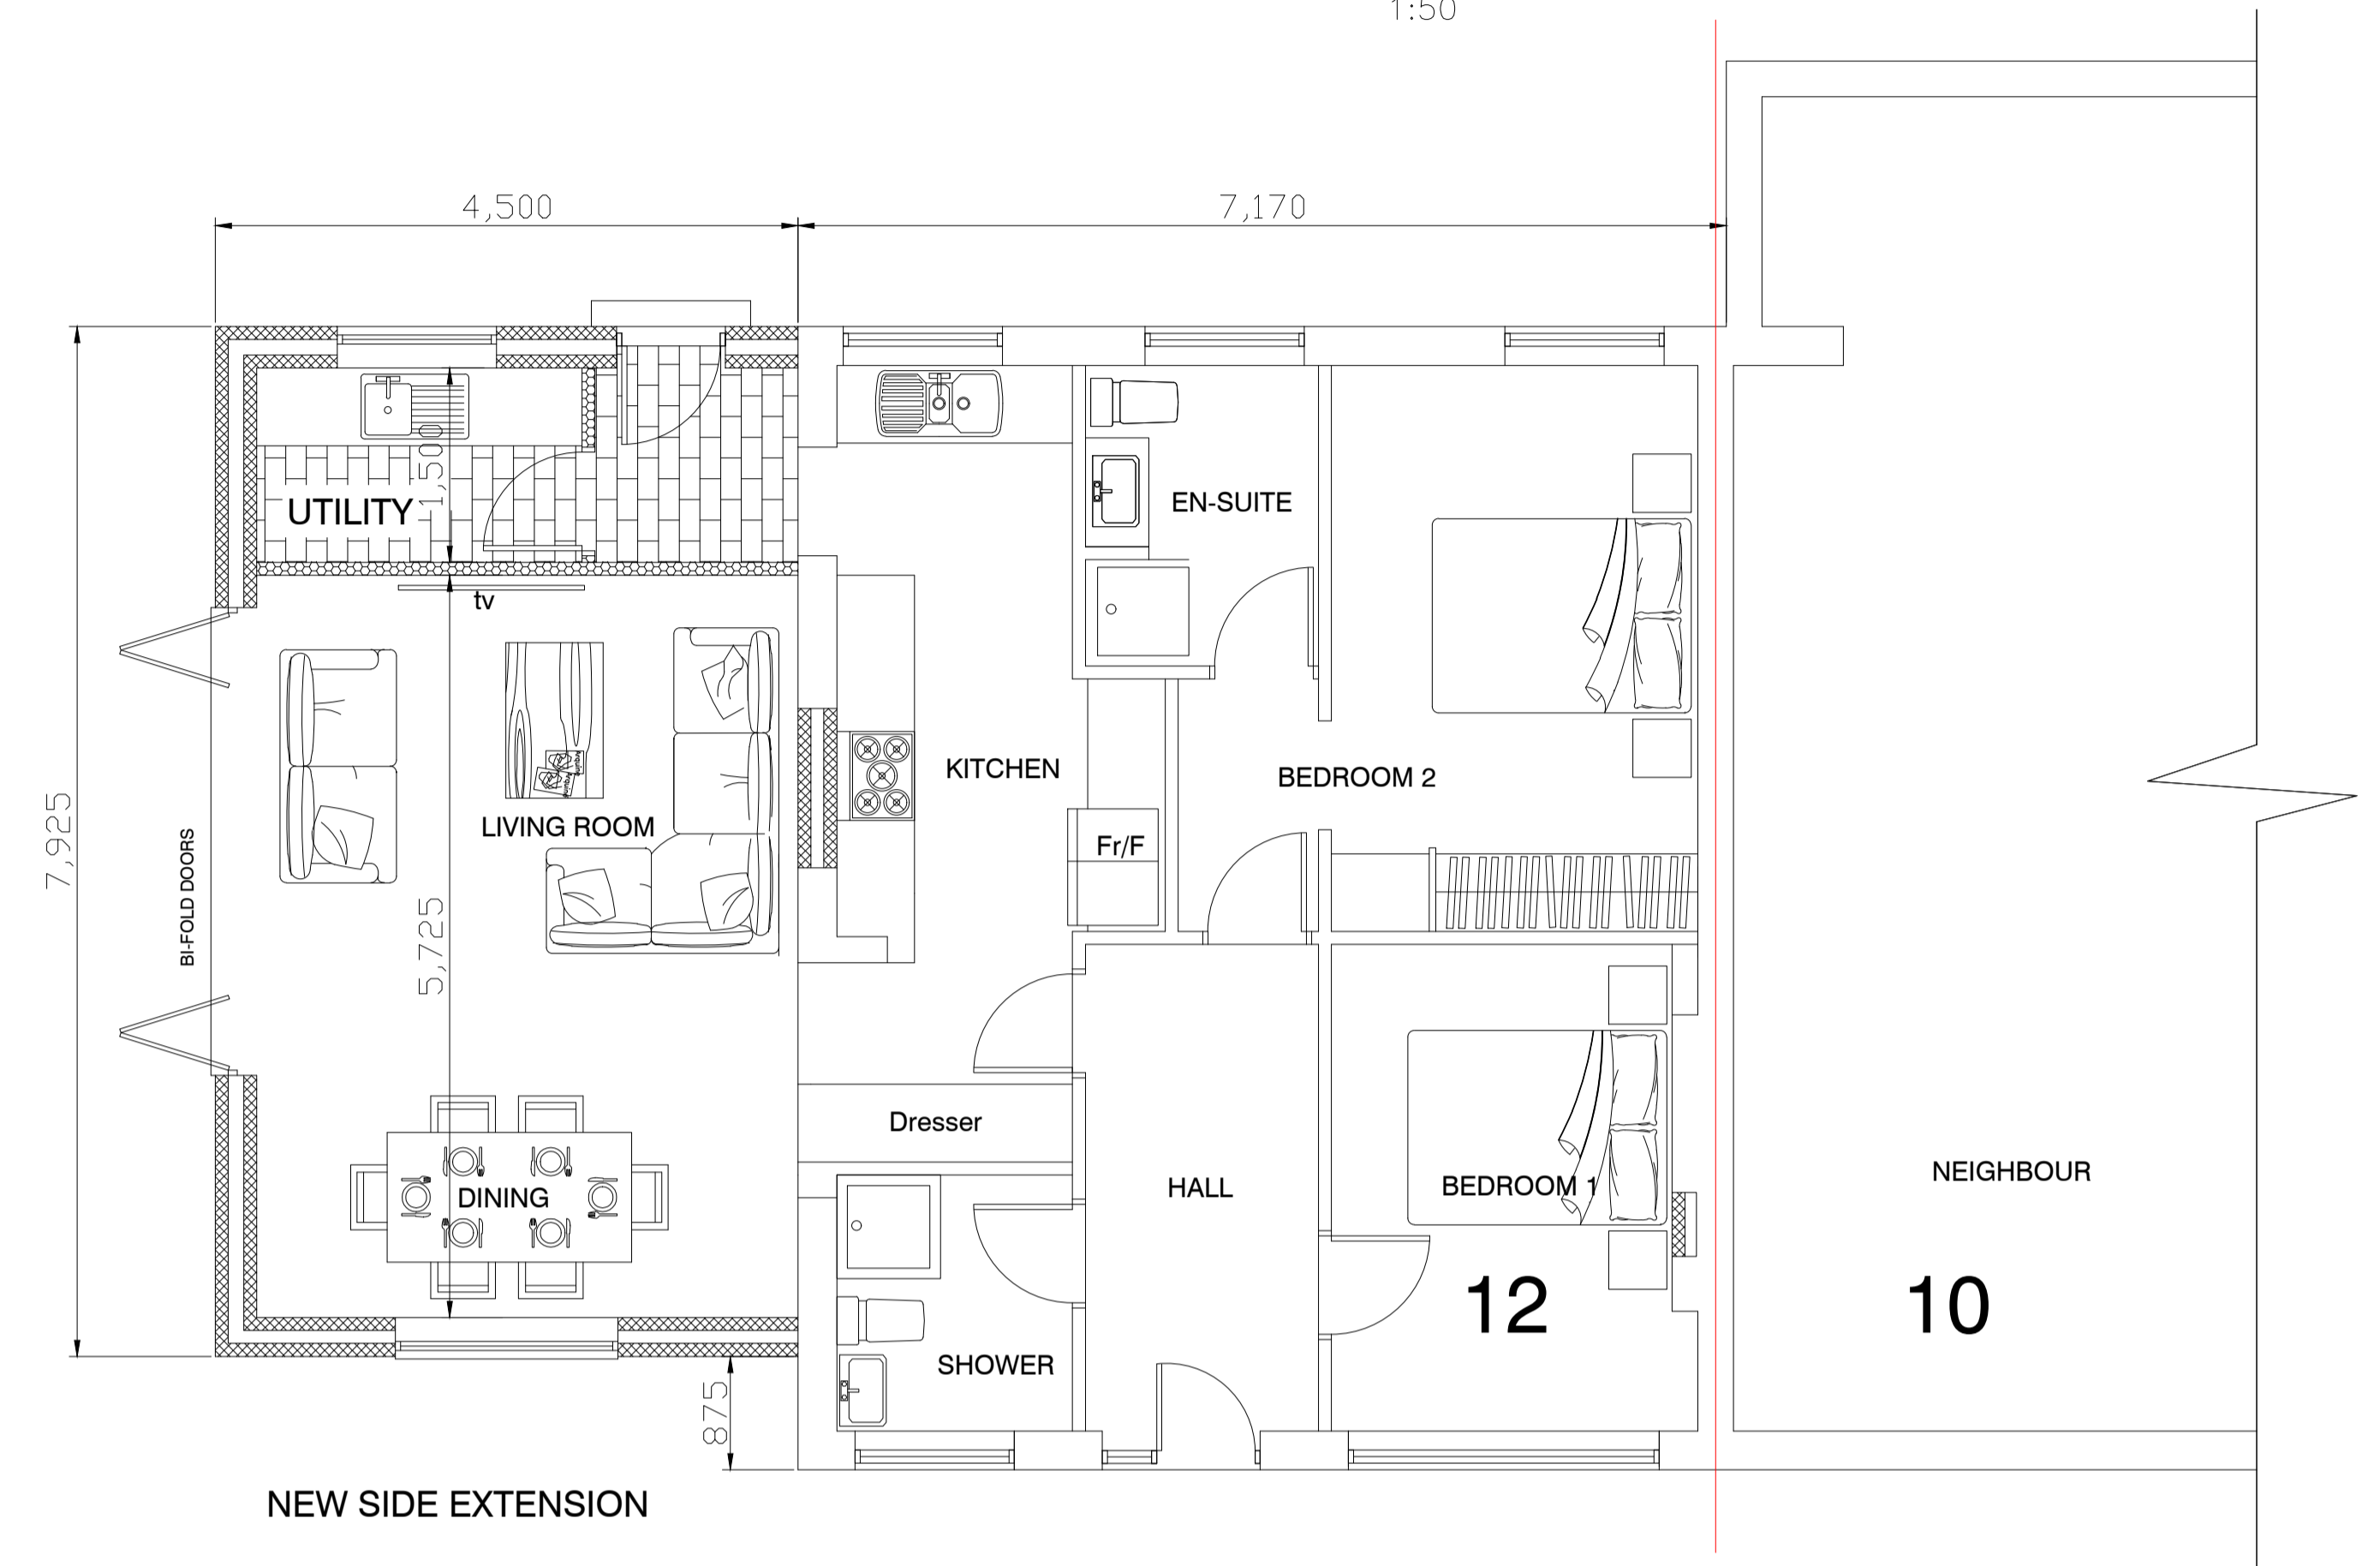

PROPOSED PLAN 1:50

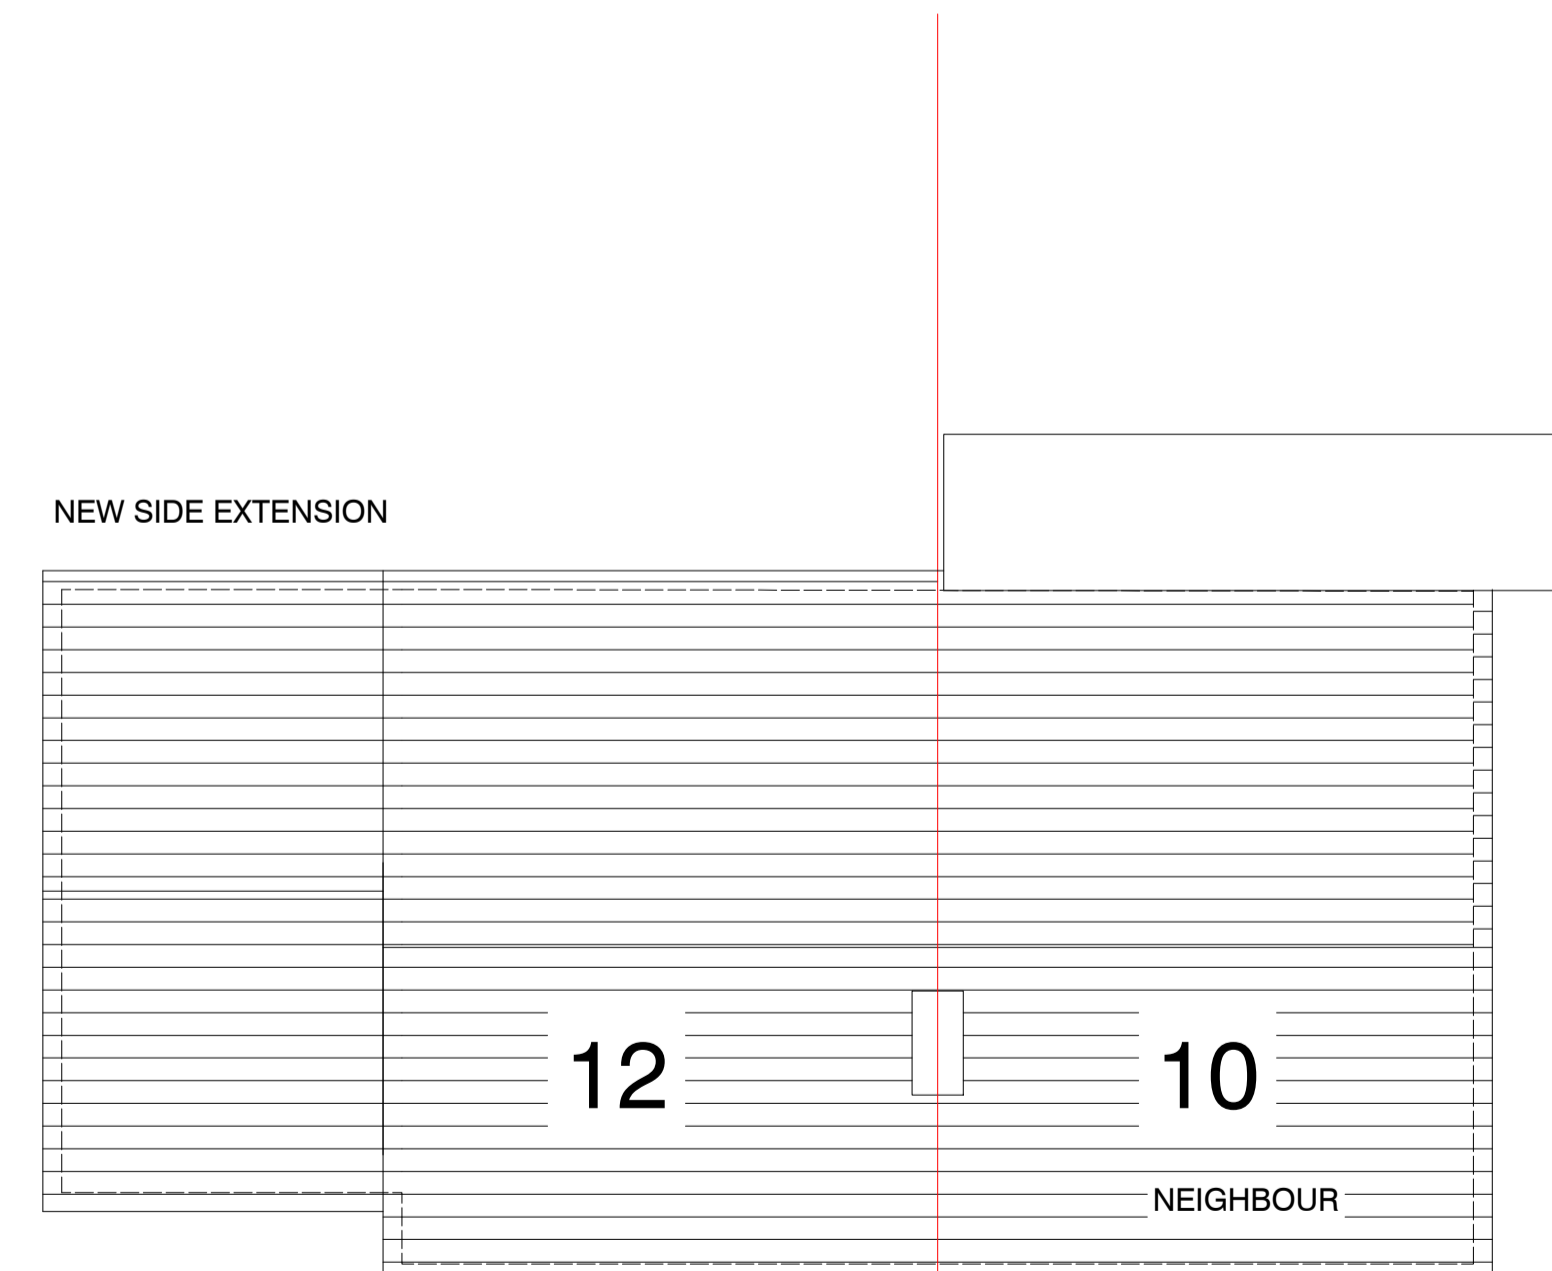

PROPOSED ROOF PLAN 1:100

