



### EXISTING GENERAL ARRANGEMENT


1:50 @ A1

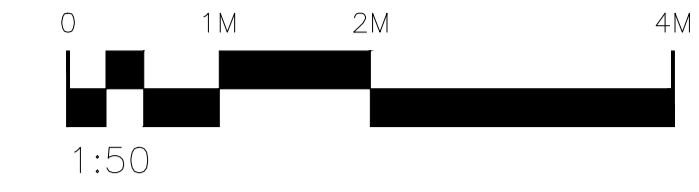


EXISTING FRONT ELEVATION 1:50

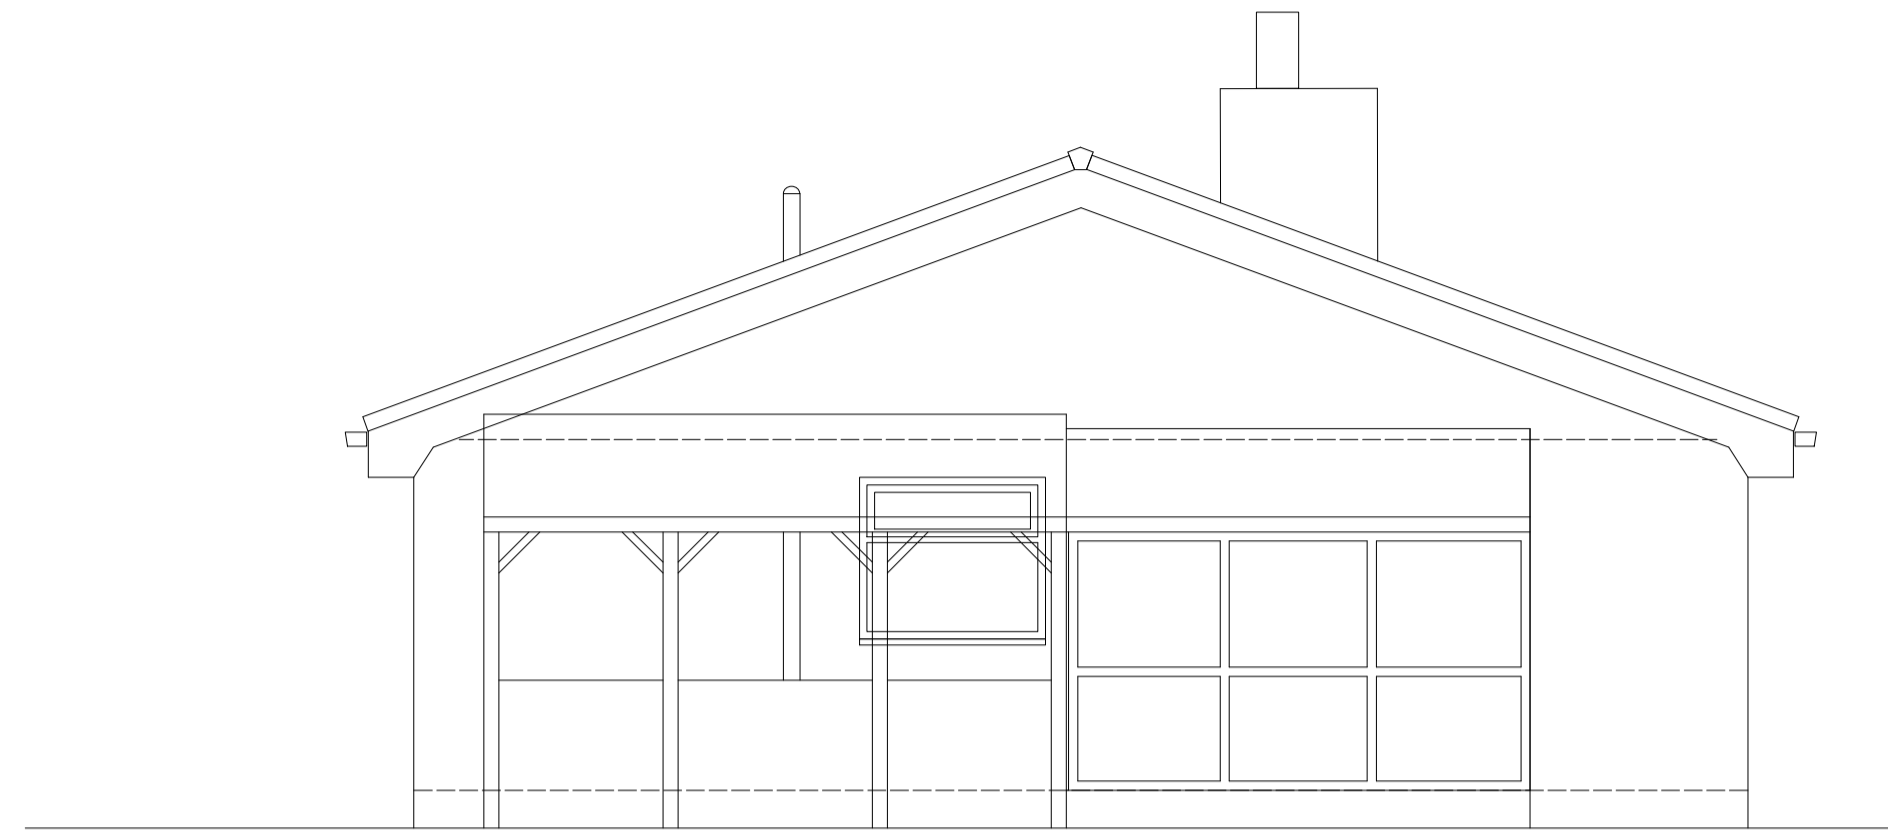


EXISTING SIDE ELEVATION 1:50

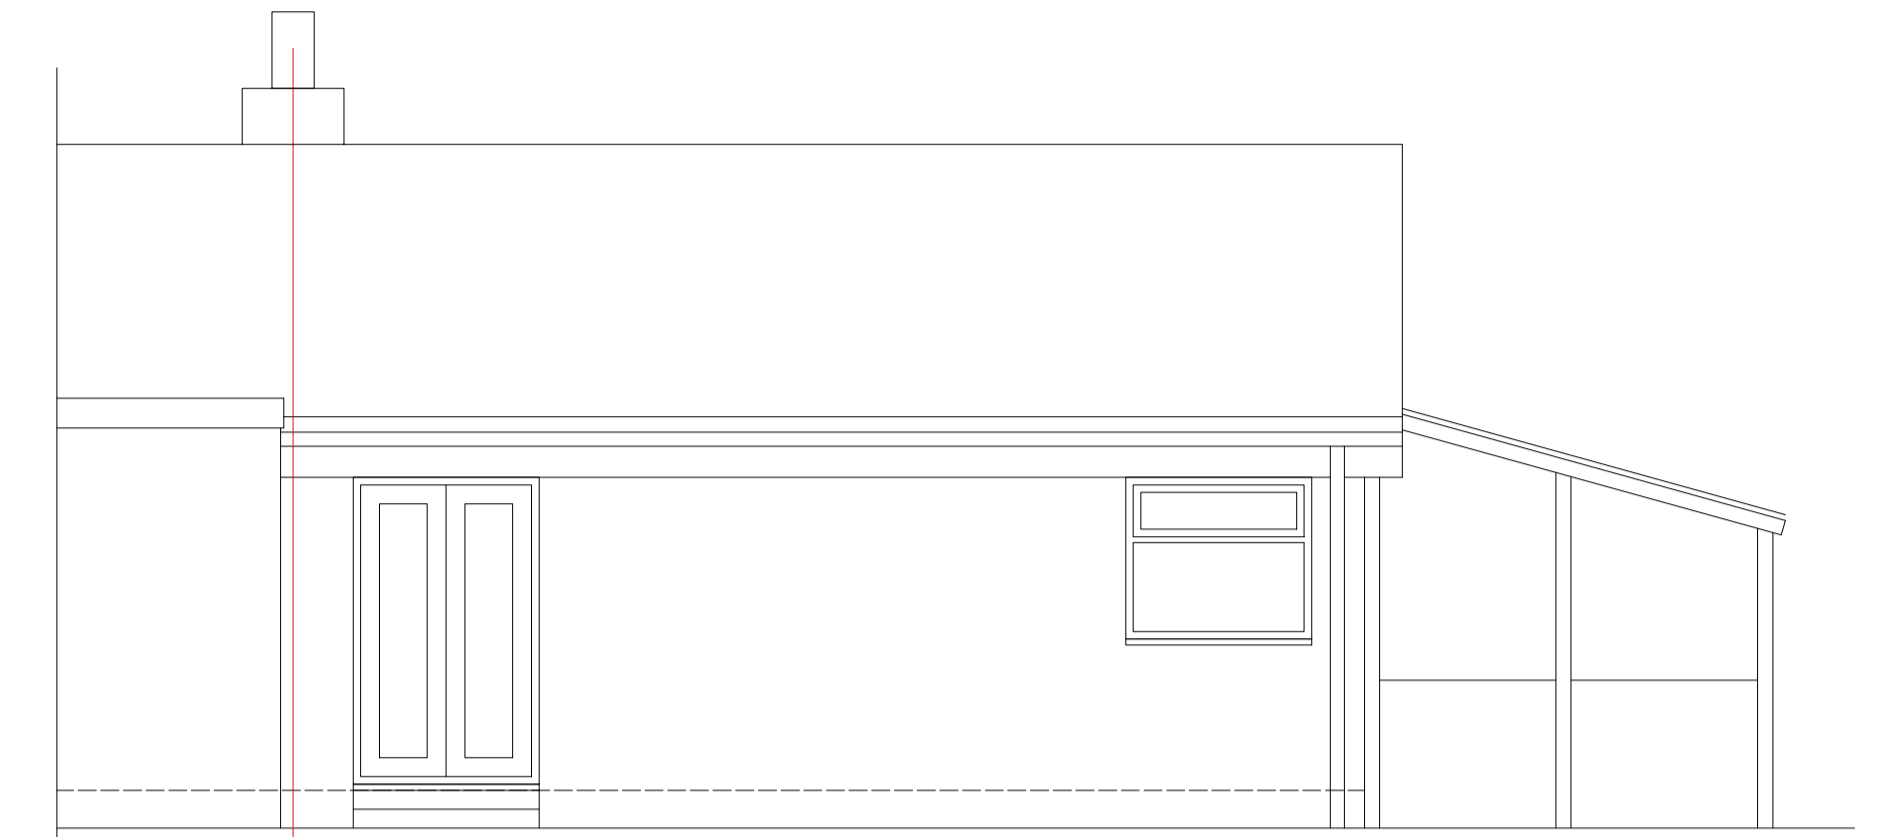


EXISTING REAR ELEVATION 1:50

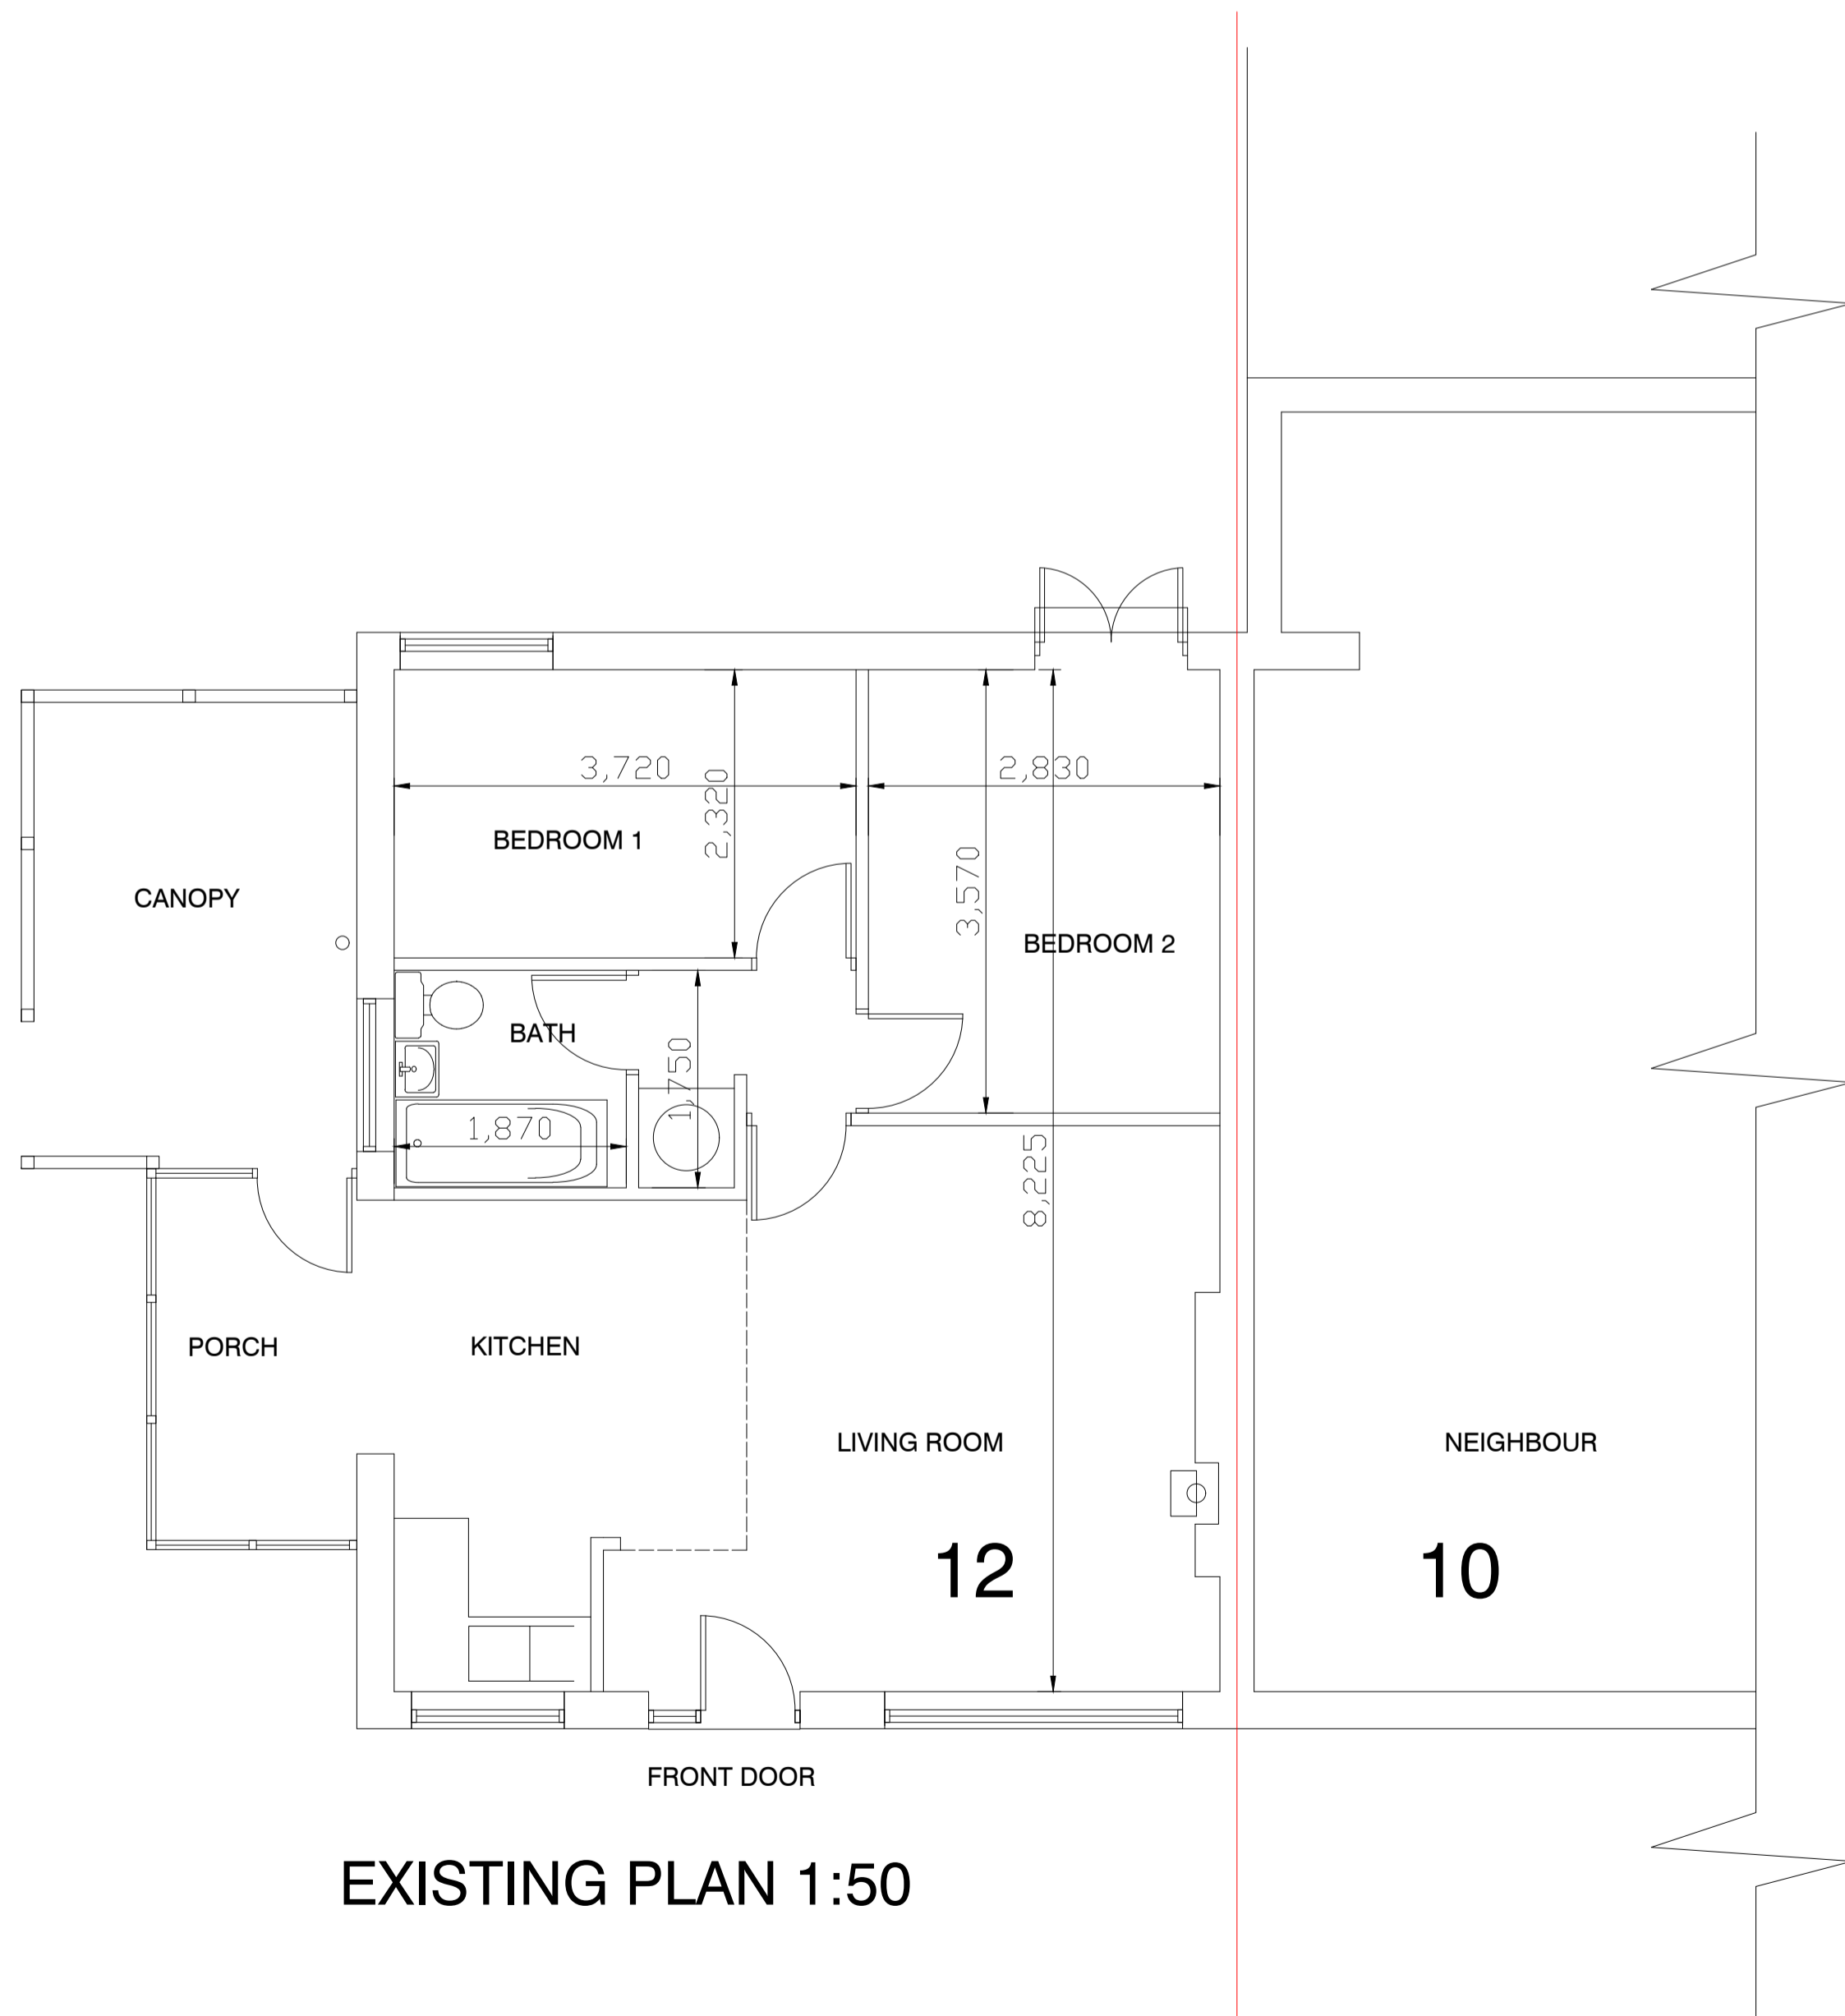

EXISTING PLAN 1:50

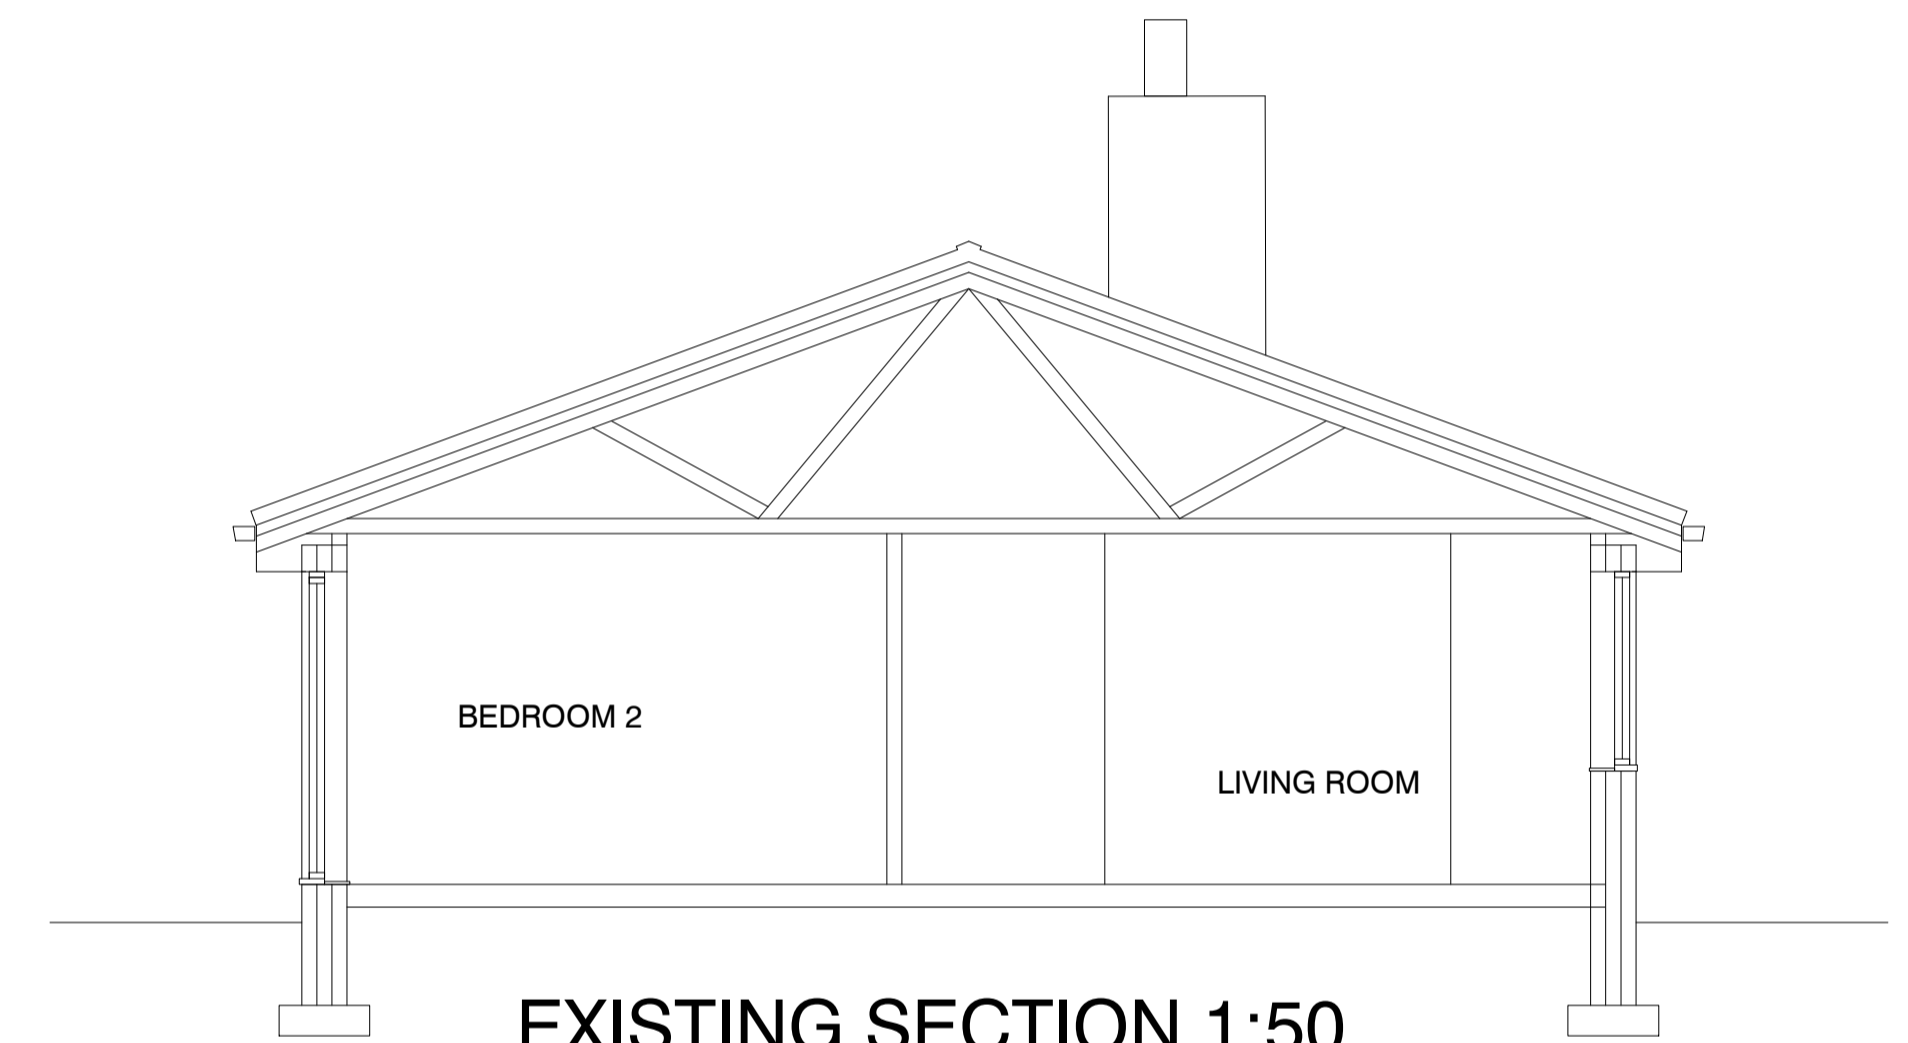

EXISTING SECTION 1:50

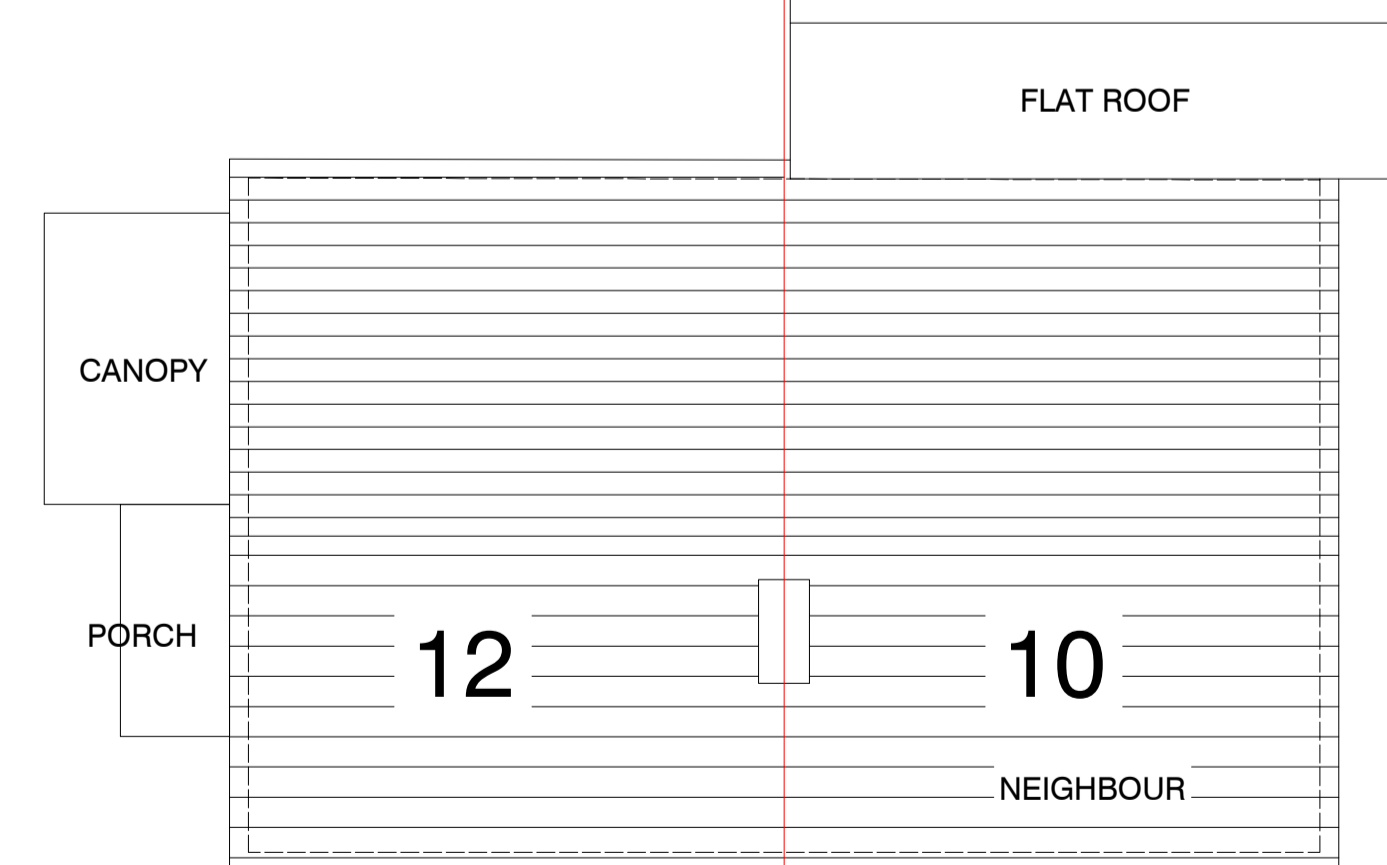

EXISTING ROOF PLAN 1:100

REV | DATE

**Bespoke**  
design architects

E-MAIL: info@bespokearchitect.co.uk  
TEL: 01257 424779

**Mike Sherrington RIBA**  
7 Gidlow Houses, Gidlow Lane,  
Wigan, Lancs. WN6 8RU

- 12 NORWOOD AVENUE, HESKETH BANK PR4 6PH
- Mr GREENWOOD
- EXISTING GENERAL ARRANGEMENT
- MARCH 2024 1:50 A1

**2024-MG-P02** -