



**Polystorm Construction Detail**  
**Typical Plan**  
Scale 1:50

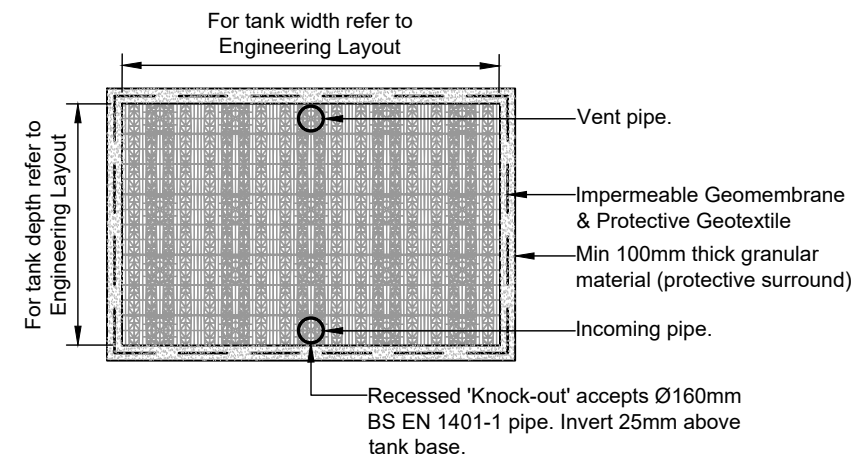


**Section B-B**  
Scale 1:50

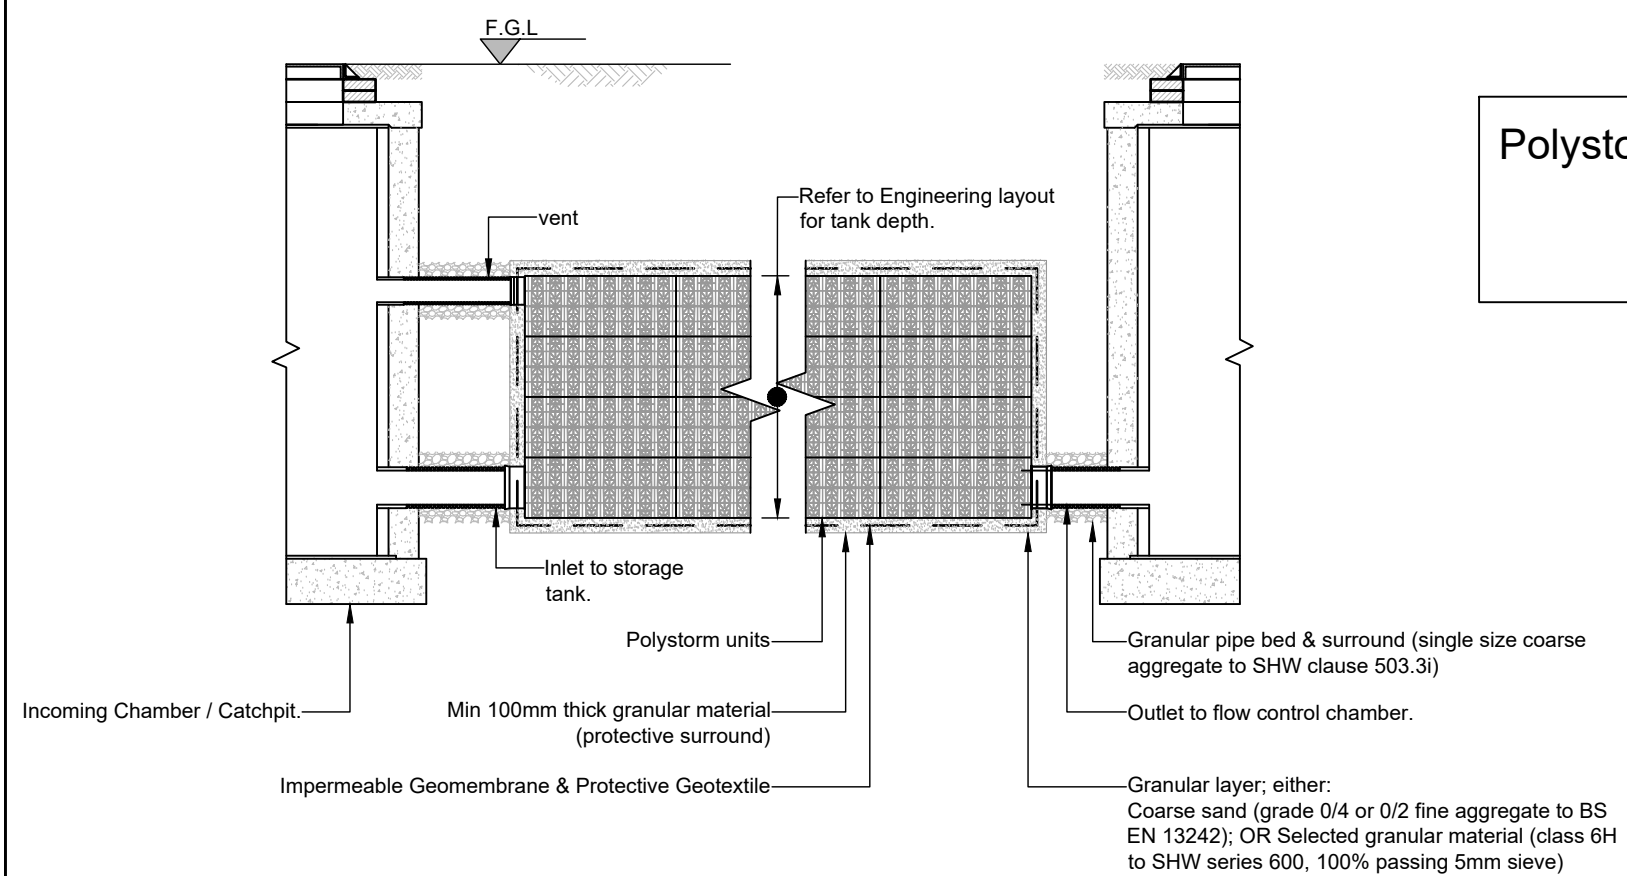

**Section A-A**  
Scale 1:50

Polystorm to be installed fully in accordance with manufacturers specifications and recommendations.

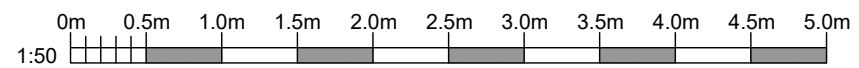

**NOTES**

1. Do not scale this drawing.
2. This drawing to be read in conjunction with all other relevant Engineer's and Architect's drawings and specifications.


-	23/10/20	Mj	Chkd	Preliminary issue.
---	----------	----	------	--------------------

Rev	Date	By	Chkd	Revision notes
-----	------	----	------	----------------

Job Title  
Cull Farm, Dean Street  
Maidstone  
ME15 0PS

Drawing Title  
Polystorm Attenuation tank.

Client  
Offset Architects

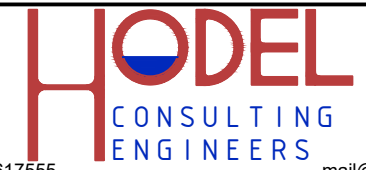

01732 617555 mail@hodel.uk

Scale at A3: 1:50	Status: PRELIMINARY
----------------------	------------------------

Drawn: Mj	Checked: Chkd	Approved: -
Date: Oct '20	Date: Oct '20	Date:

Drawing No.: <b>19-014_C04</b>	Revision: -
-----------------------------------	----------------