



SOUTH NORTH GROUP

SNG Architecture Ltd.

South North Group
Greengate Business Centre,
OLDHAM, OL4 1FN.

Tel. 03308220011
Email. info@SNGarchitecture.com

This drawing is the property of SNG Architecture Ltd.
No dimensions are to be scaled from this drawing.
All dimensions stated are to be verified on site.
All site works are the responsibility of the Contractor.
SNG Architecture Ltd. to be informed of any discrepancies
prior to any work being implemented.

© SNG Architecture Ltd.

London Blackpool Hotel


387-389 South Promenade, Blackpool, FY1 6BH
Planning Stage
Proposed Elevations
1:200@A3

DRWG# SNG-BP-F2-PE
Drawings are produced to demonstrate compliance with Planning Policy only.
Drains, Sewers, underground assets & easements are the responsibility of the Site Owner.
Drawings are not produced to demonstrate technical feasibility with regards to structure and Building Regulations Compliance.




Front Elevation


All front windows replaced with New Anthracite Grey uPVC Windows

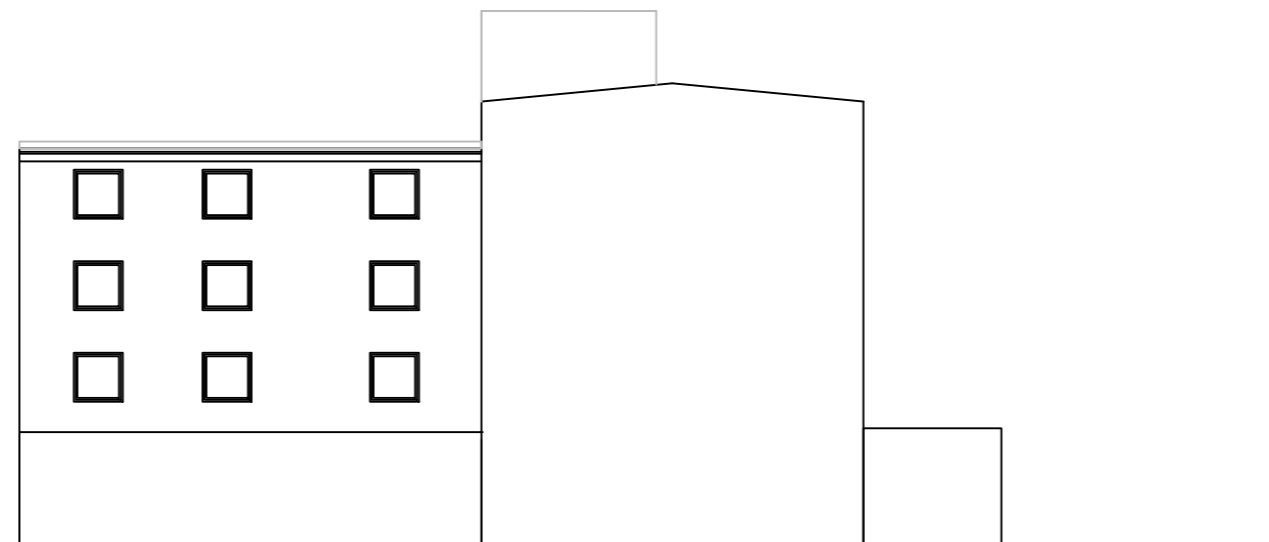

North Facing Elevation

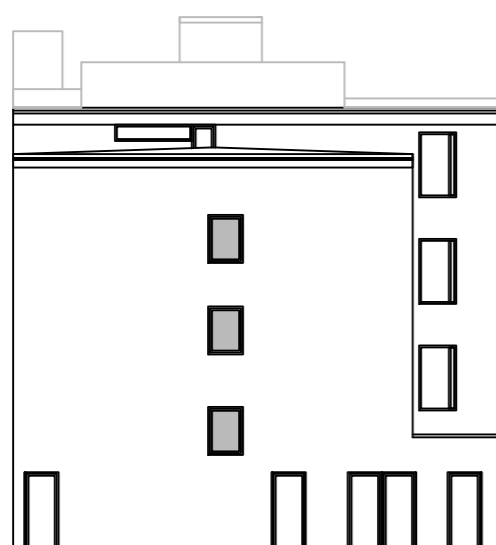

Rear Elevation

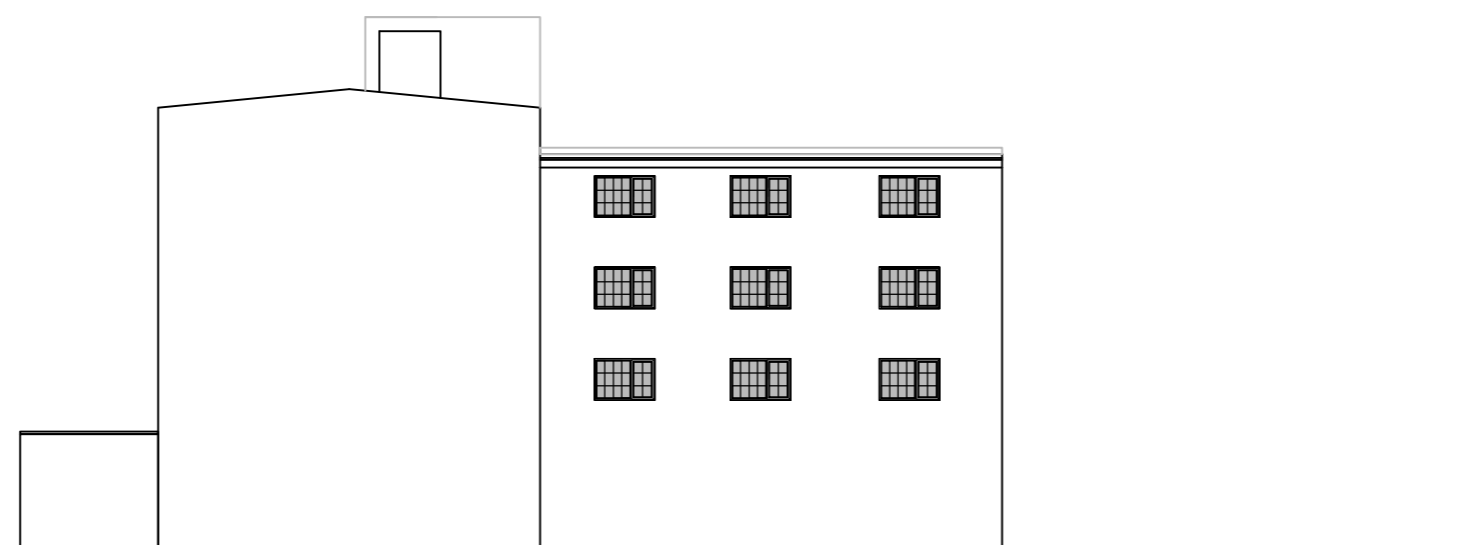

Obscure Glazing to South Facing Windows

South Facing Elevation